




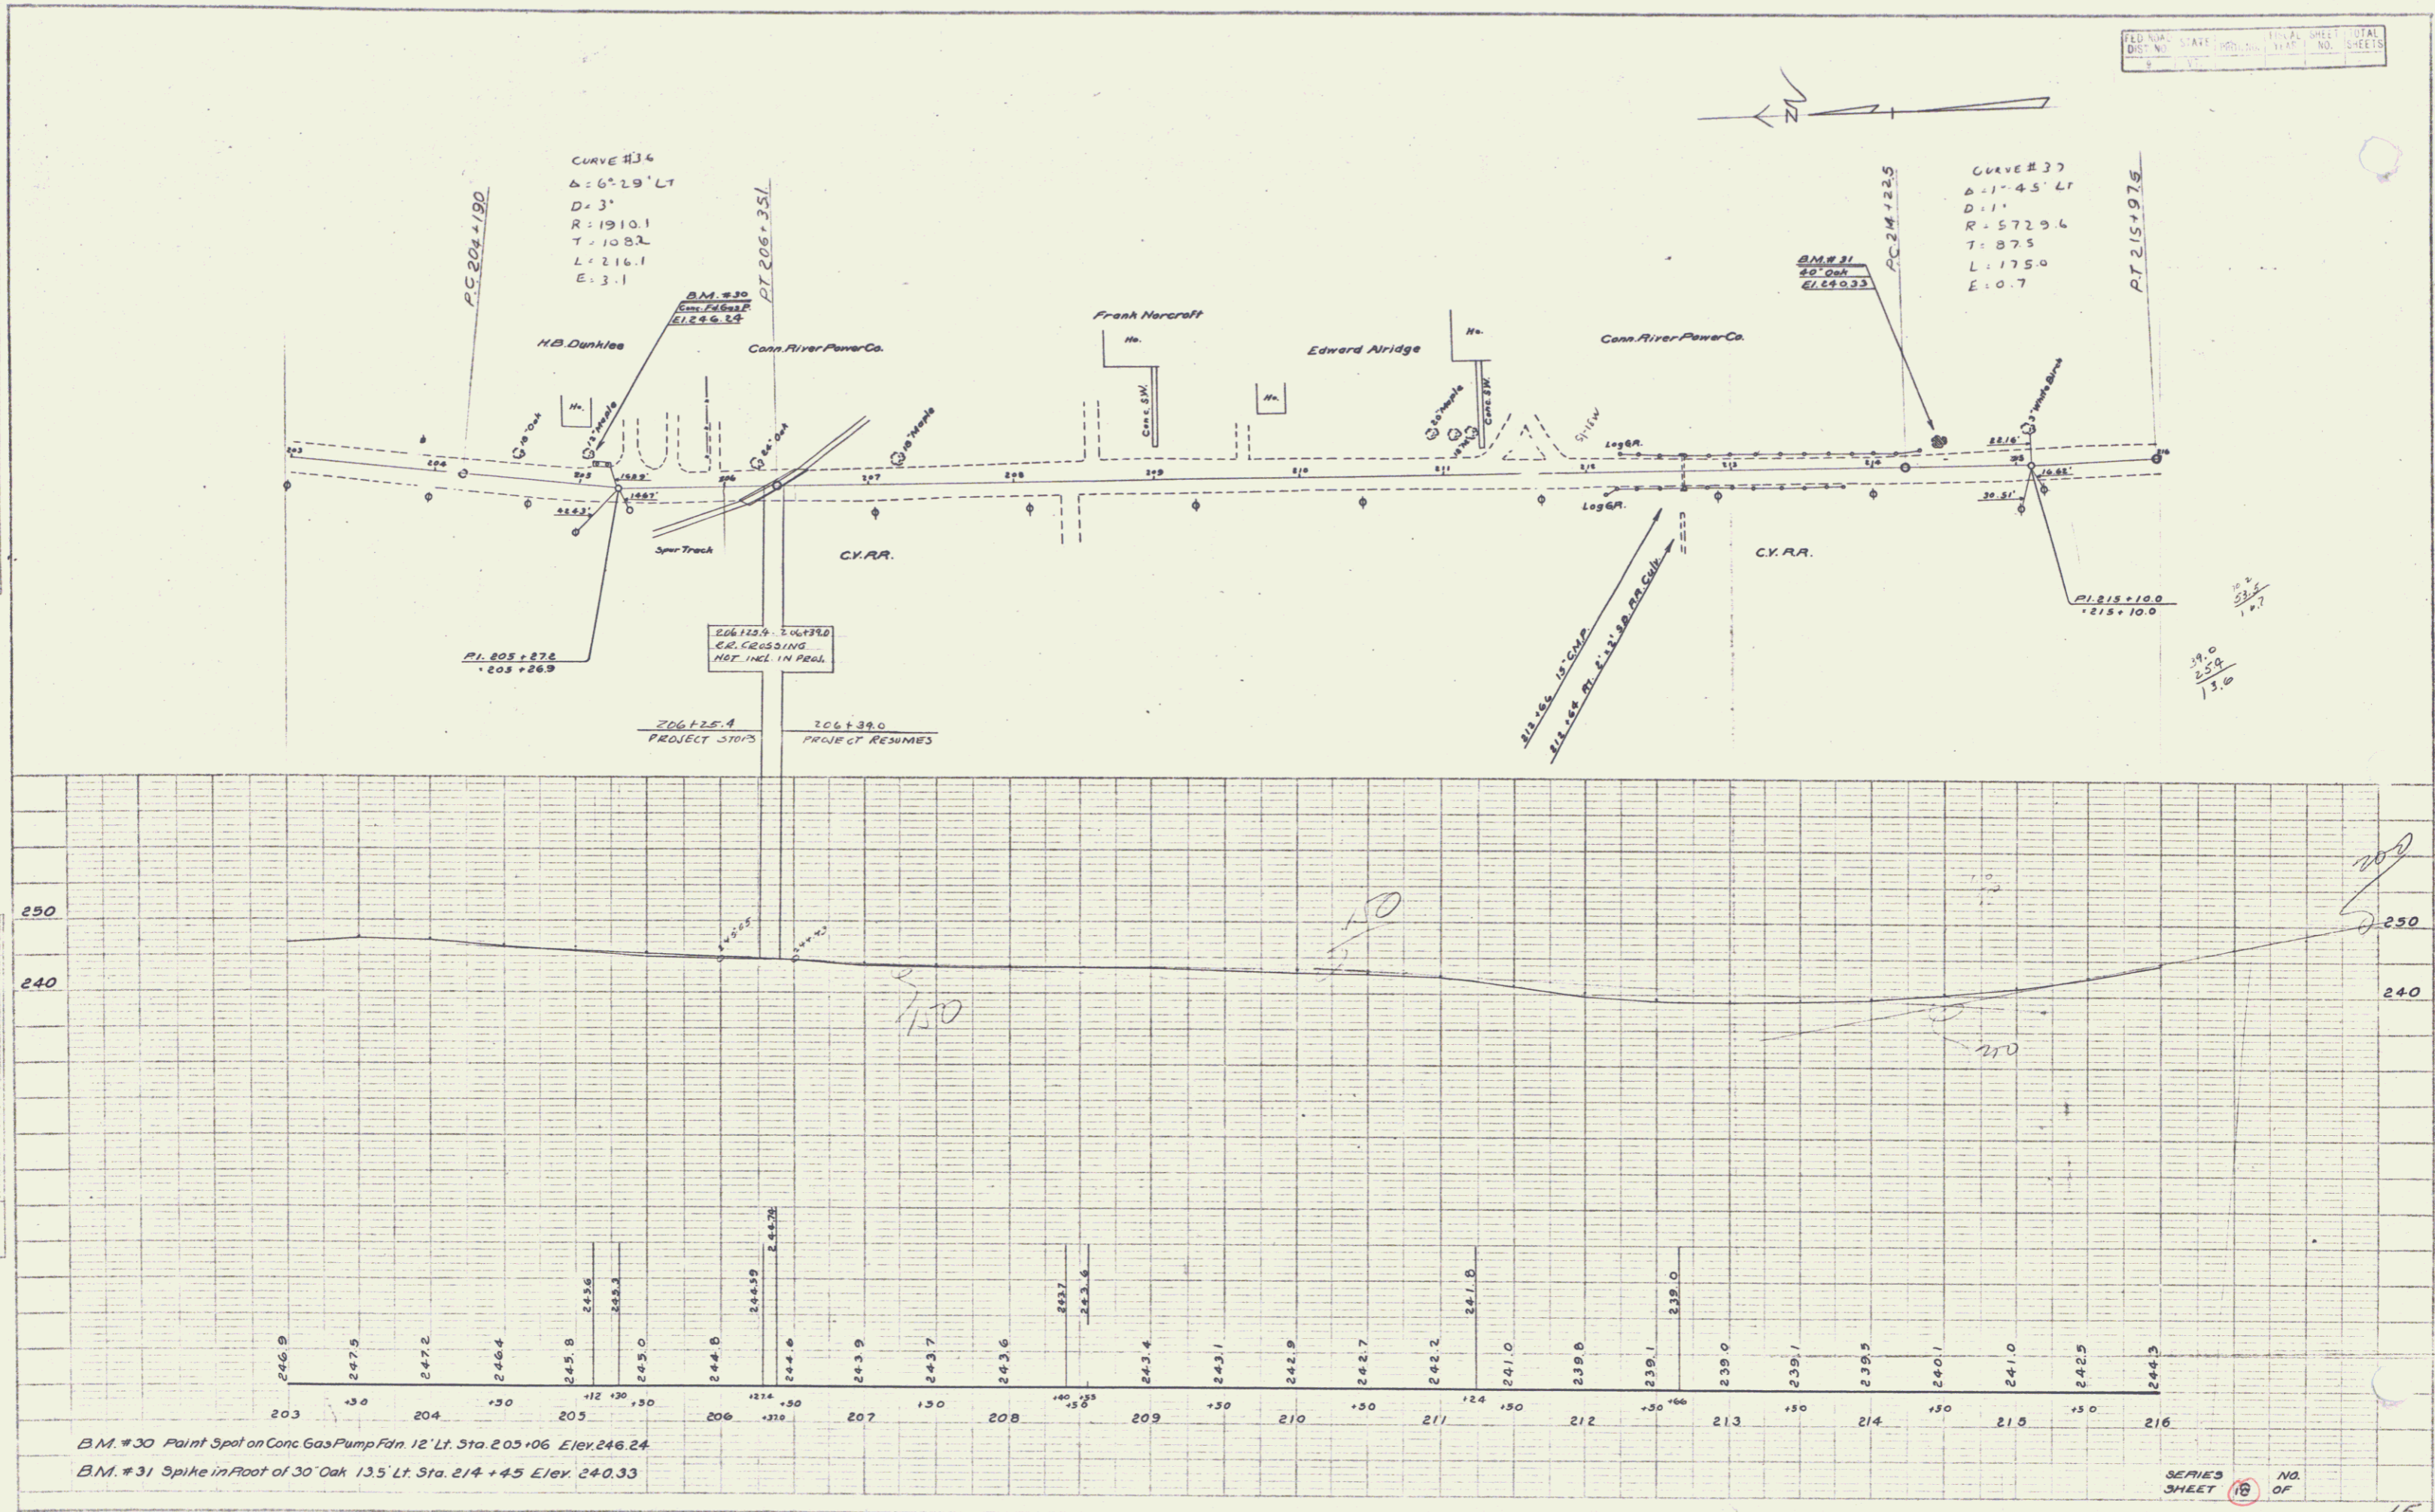

15