


PLAN
 DATE: 5/13/33
 DRAWN BY: A.D. WOOD
 CHECKED BY: A.M. HAYWARD
 NO. 583/33

PROFILE
 DATE: 5/13/33
 DRAWN BY: A.D. WOOD
 CHECKED BY: A.M. HAYWARD
 NO. 583/33

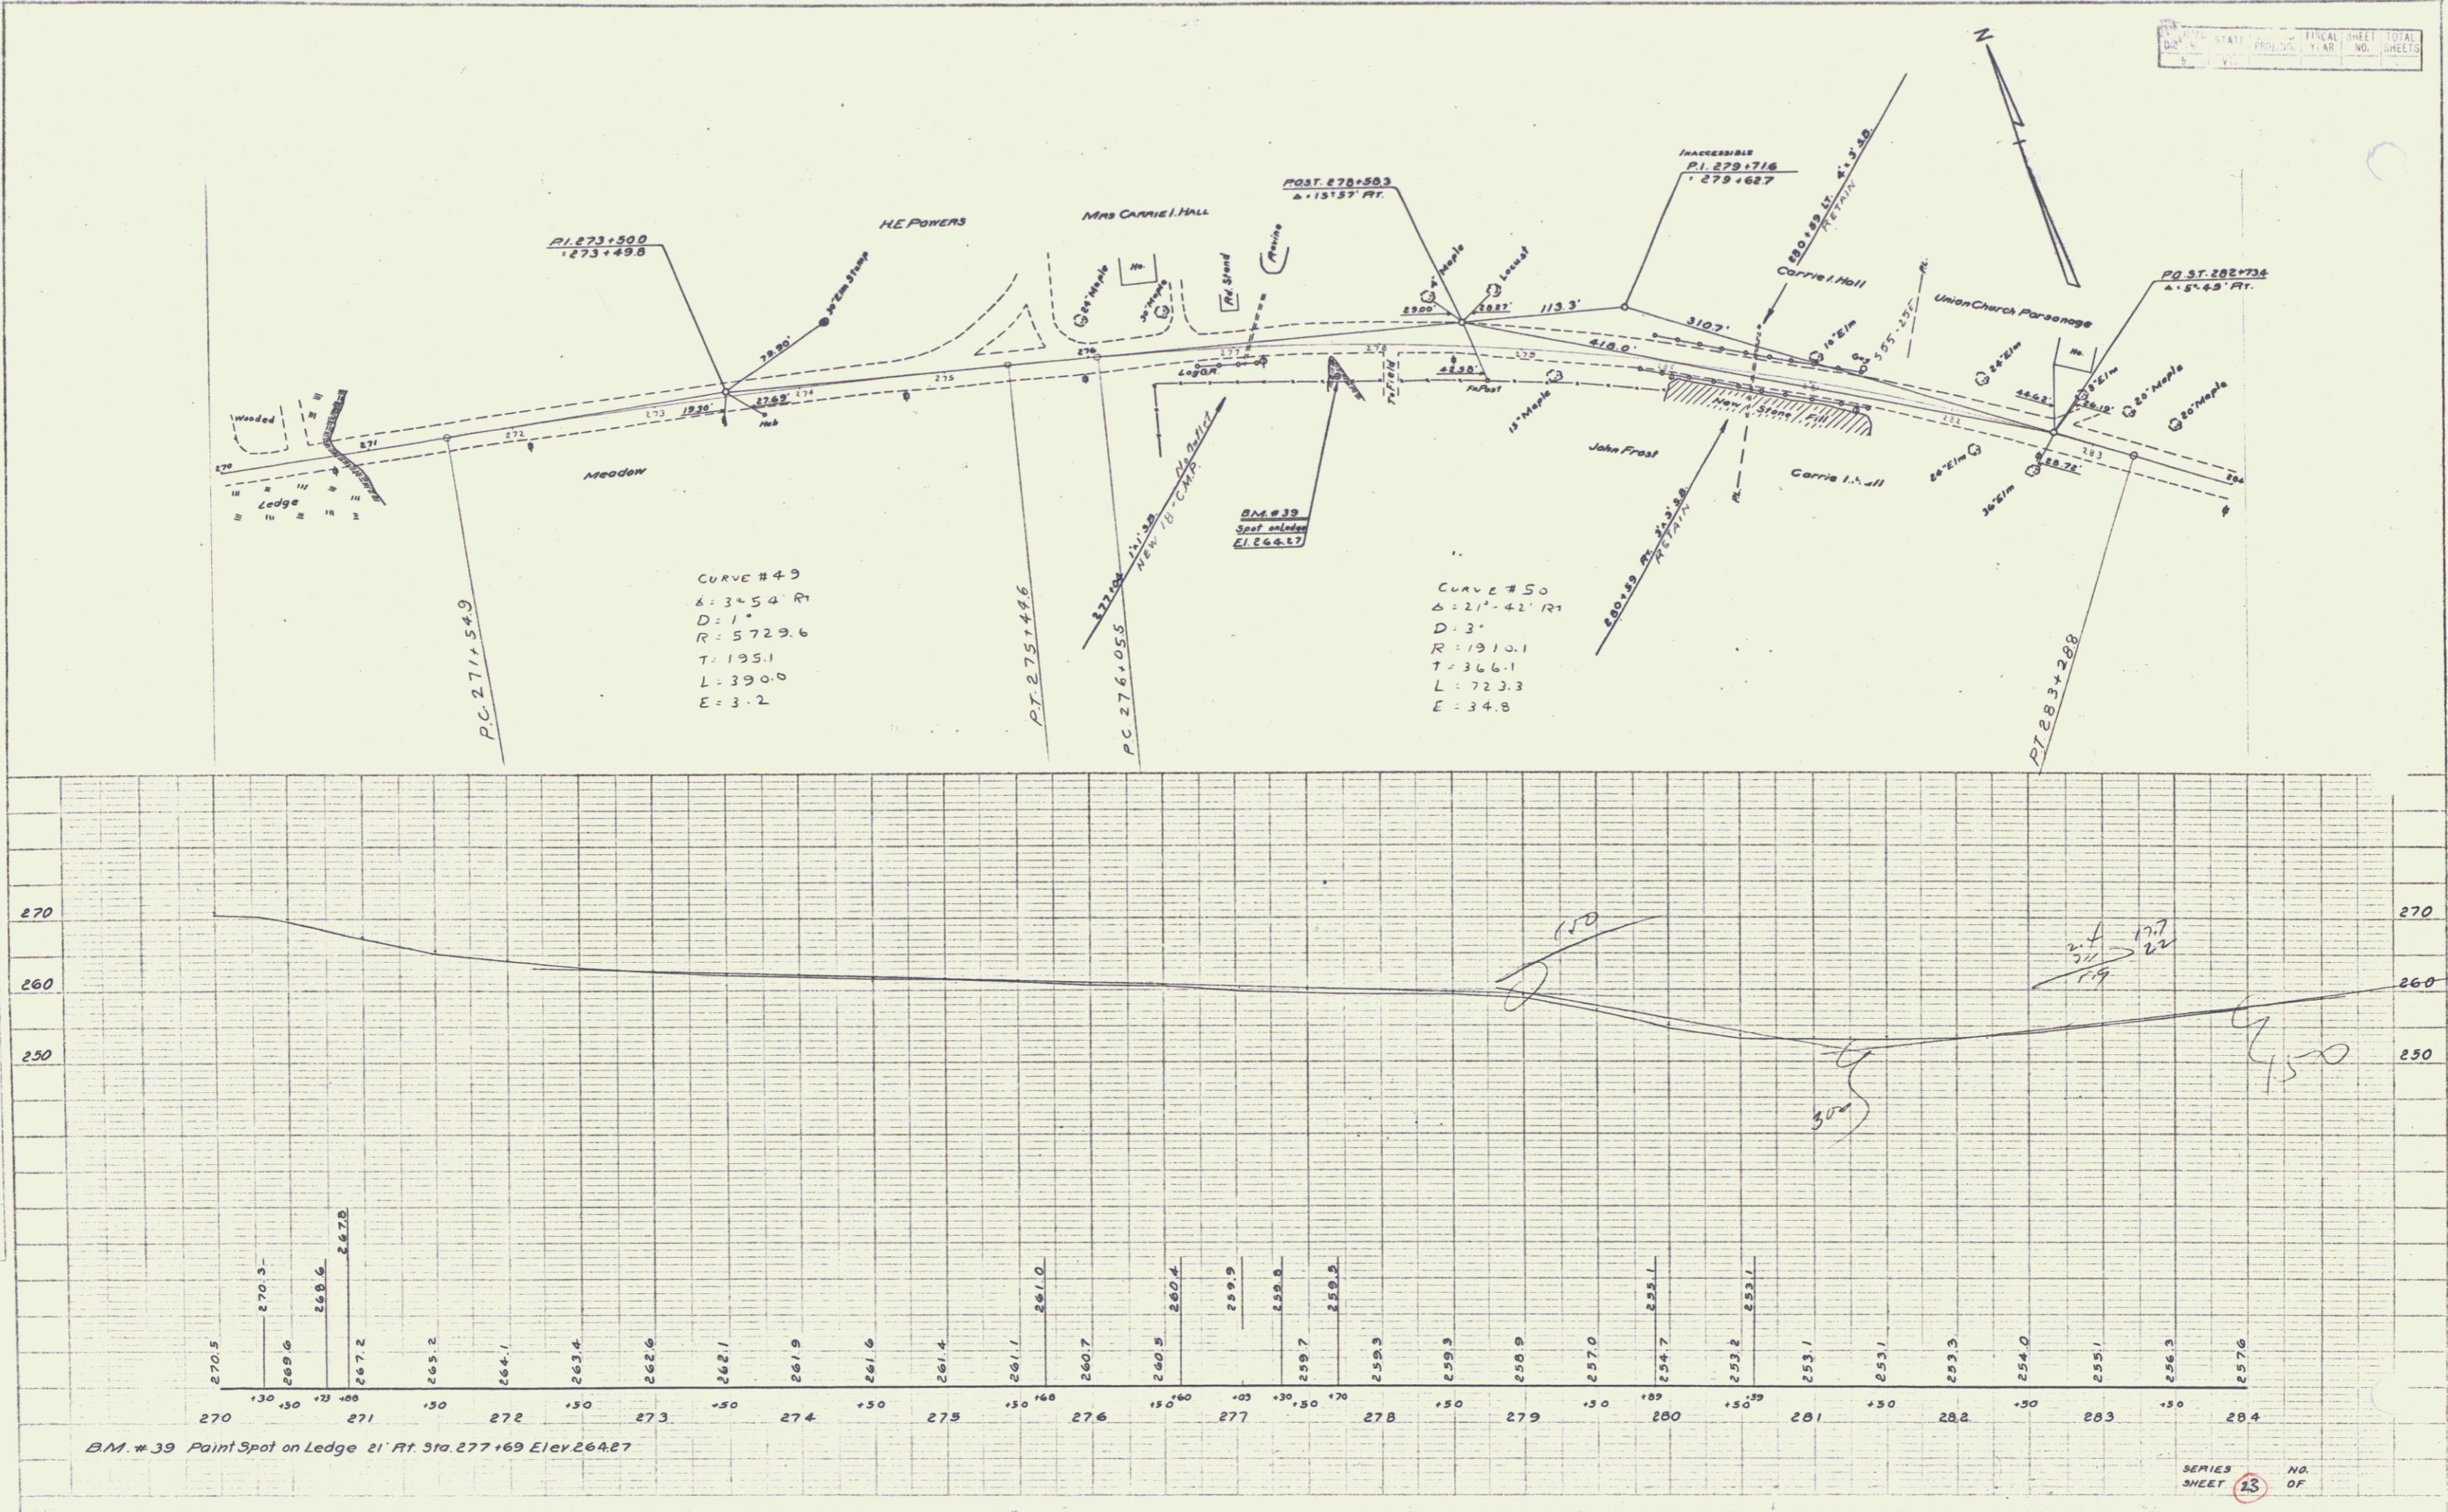

STATE	PROJ. NO.	YEAR	SHEET NO.	TOTAL SHEETS
			23	

SERIES SHEET 23 OF