
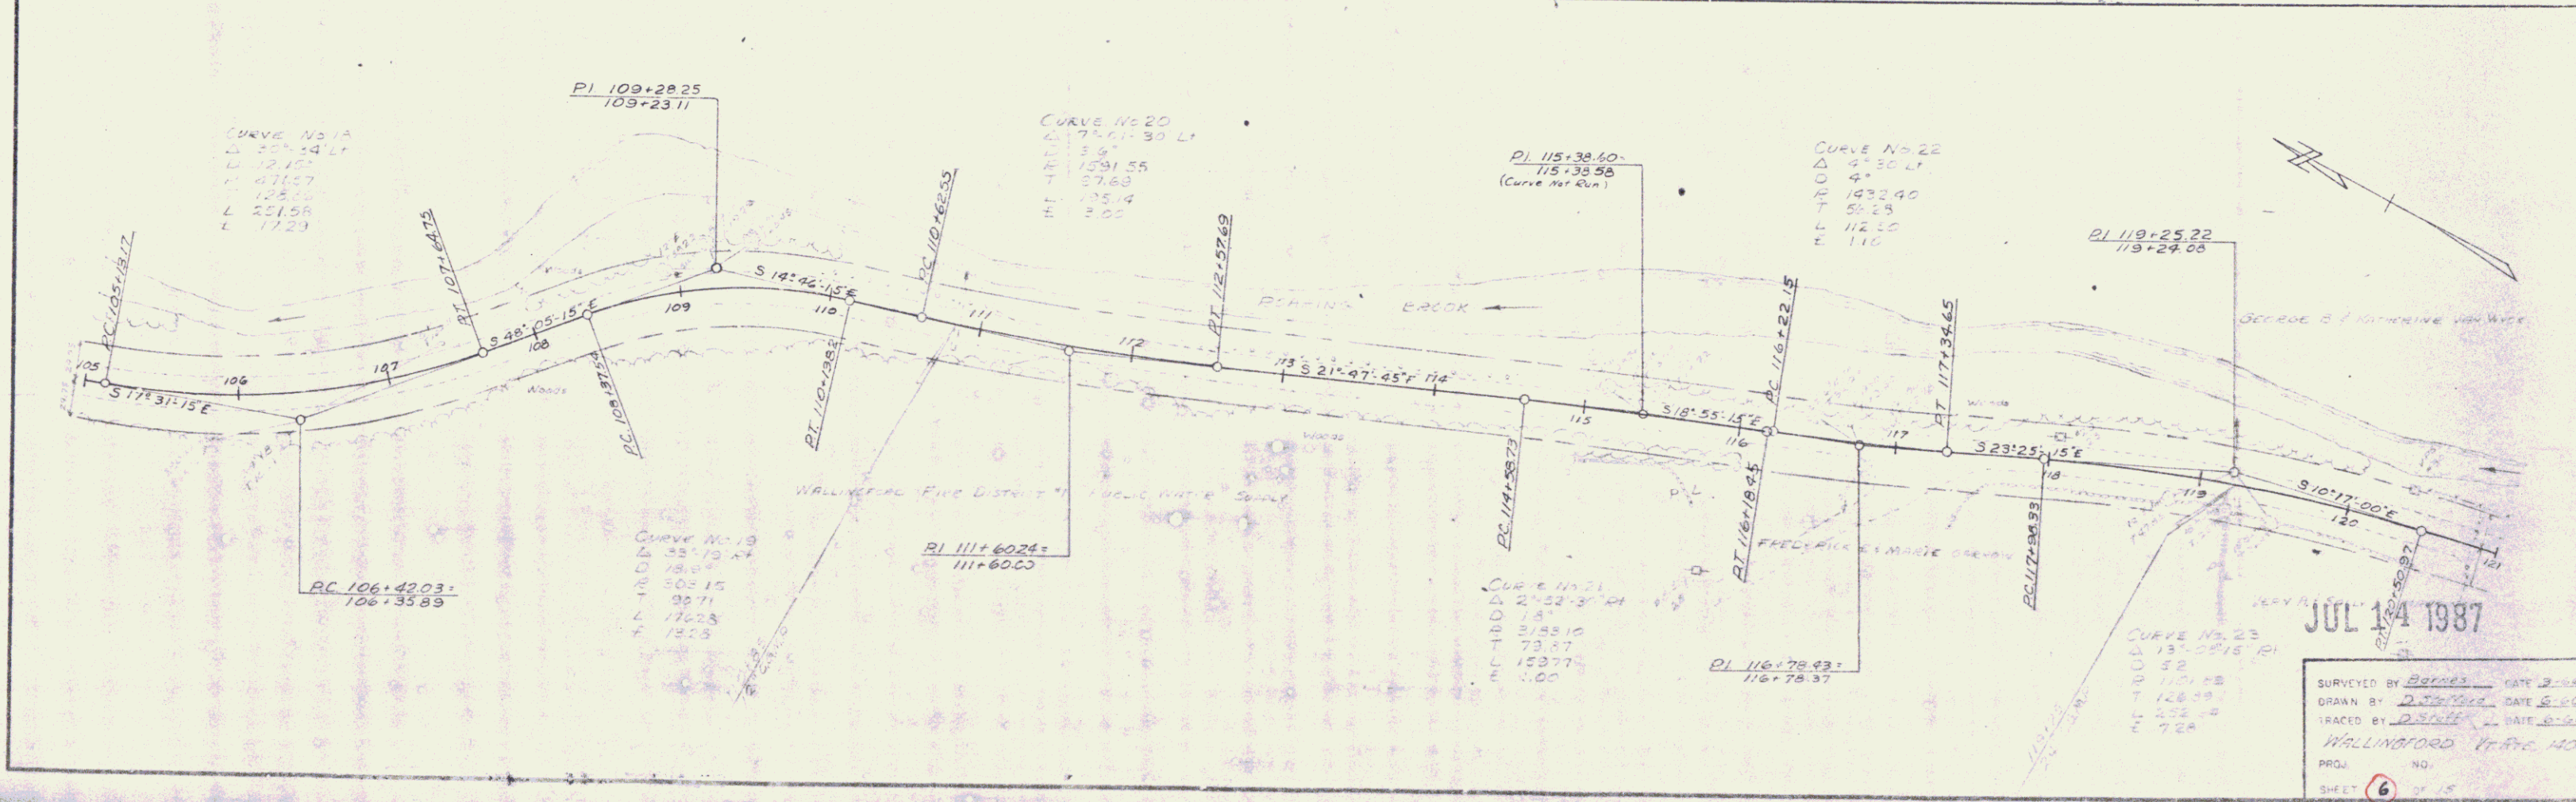


POOR ORIGINAL COPY

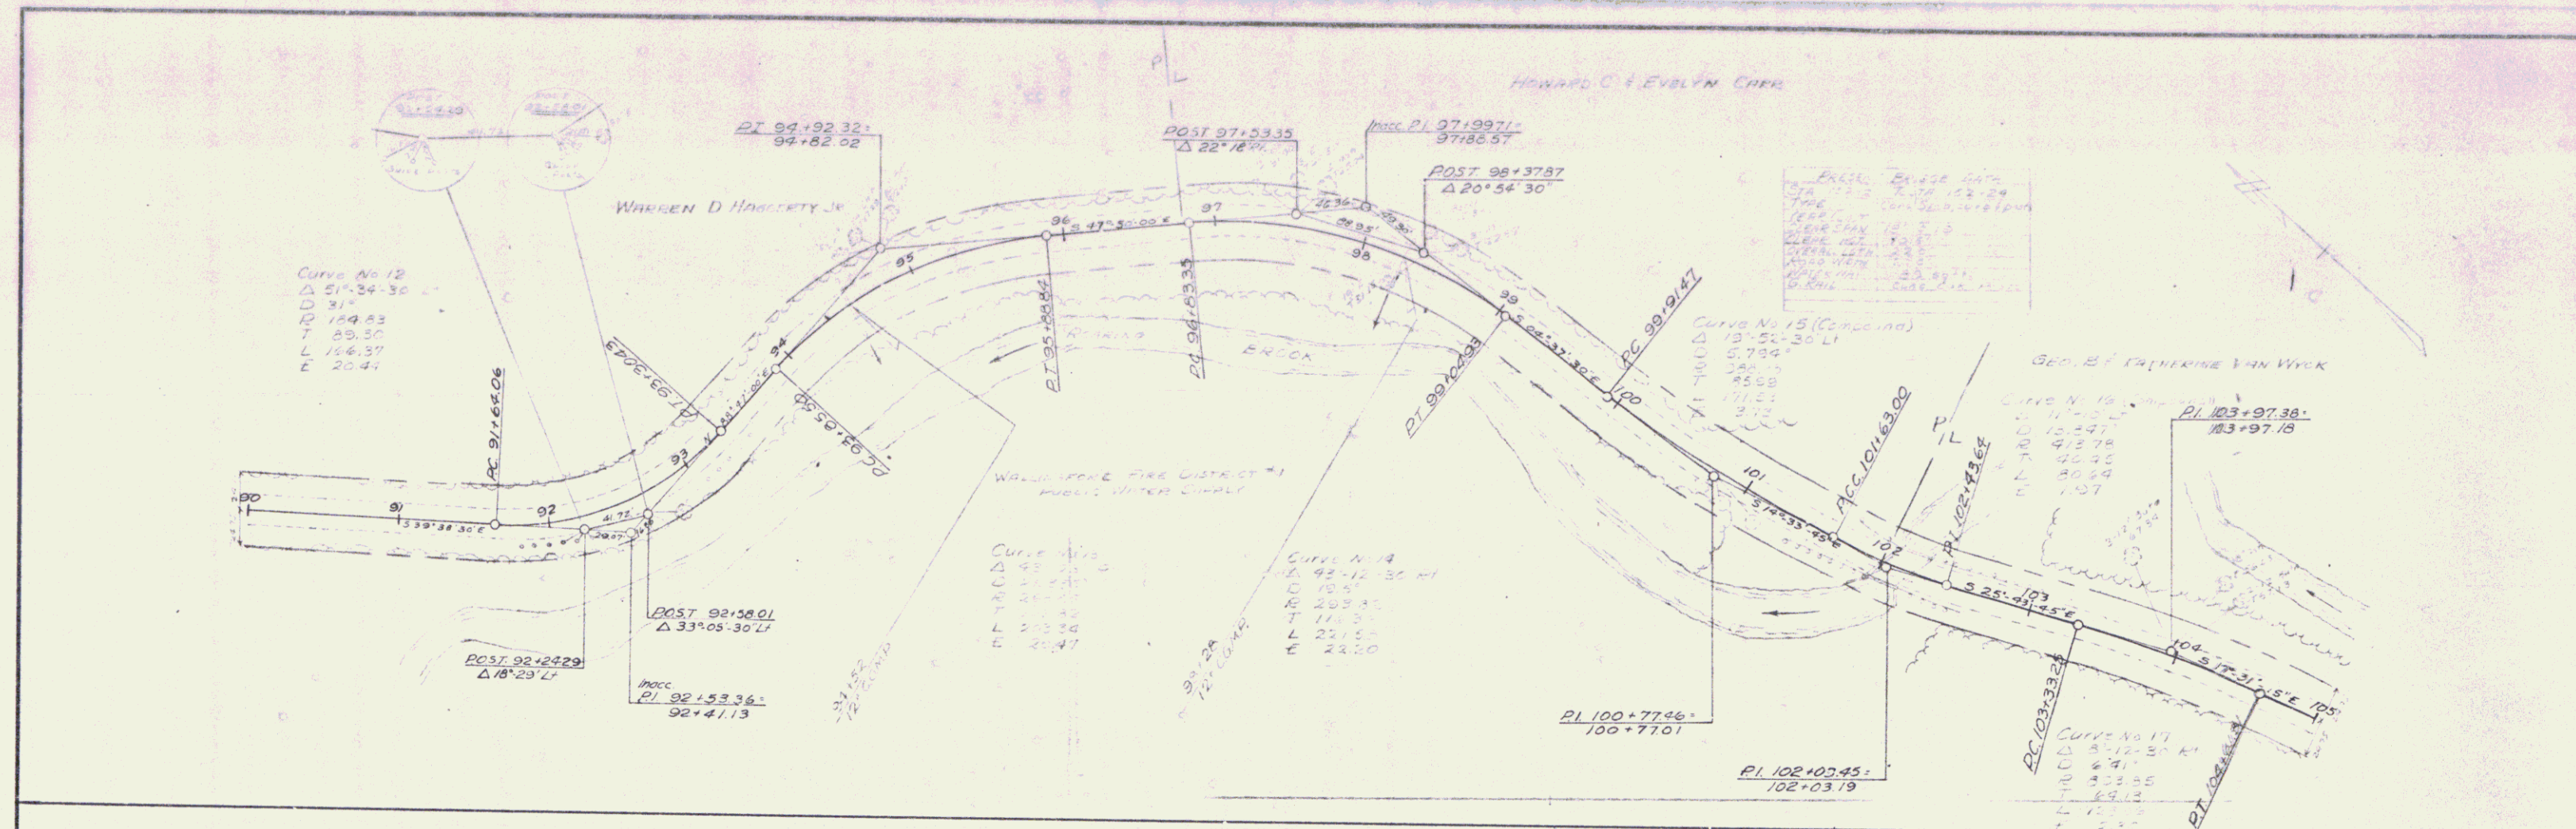

 PROJ. NO.
 SHEET 6 OF 15