
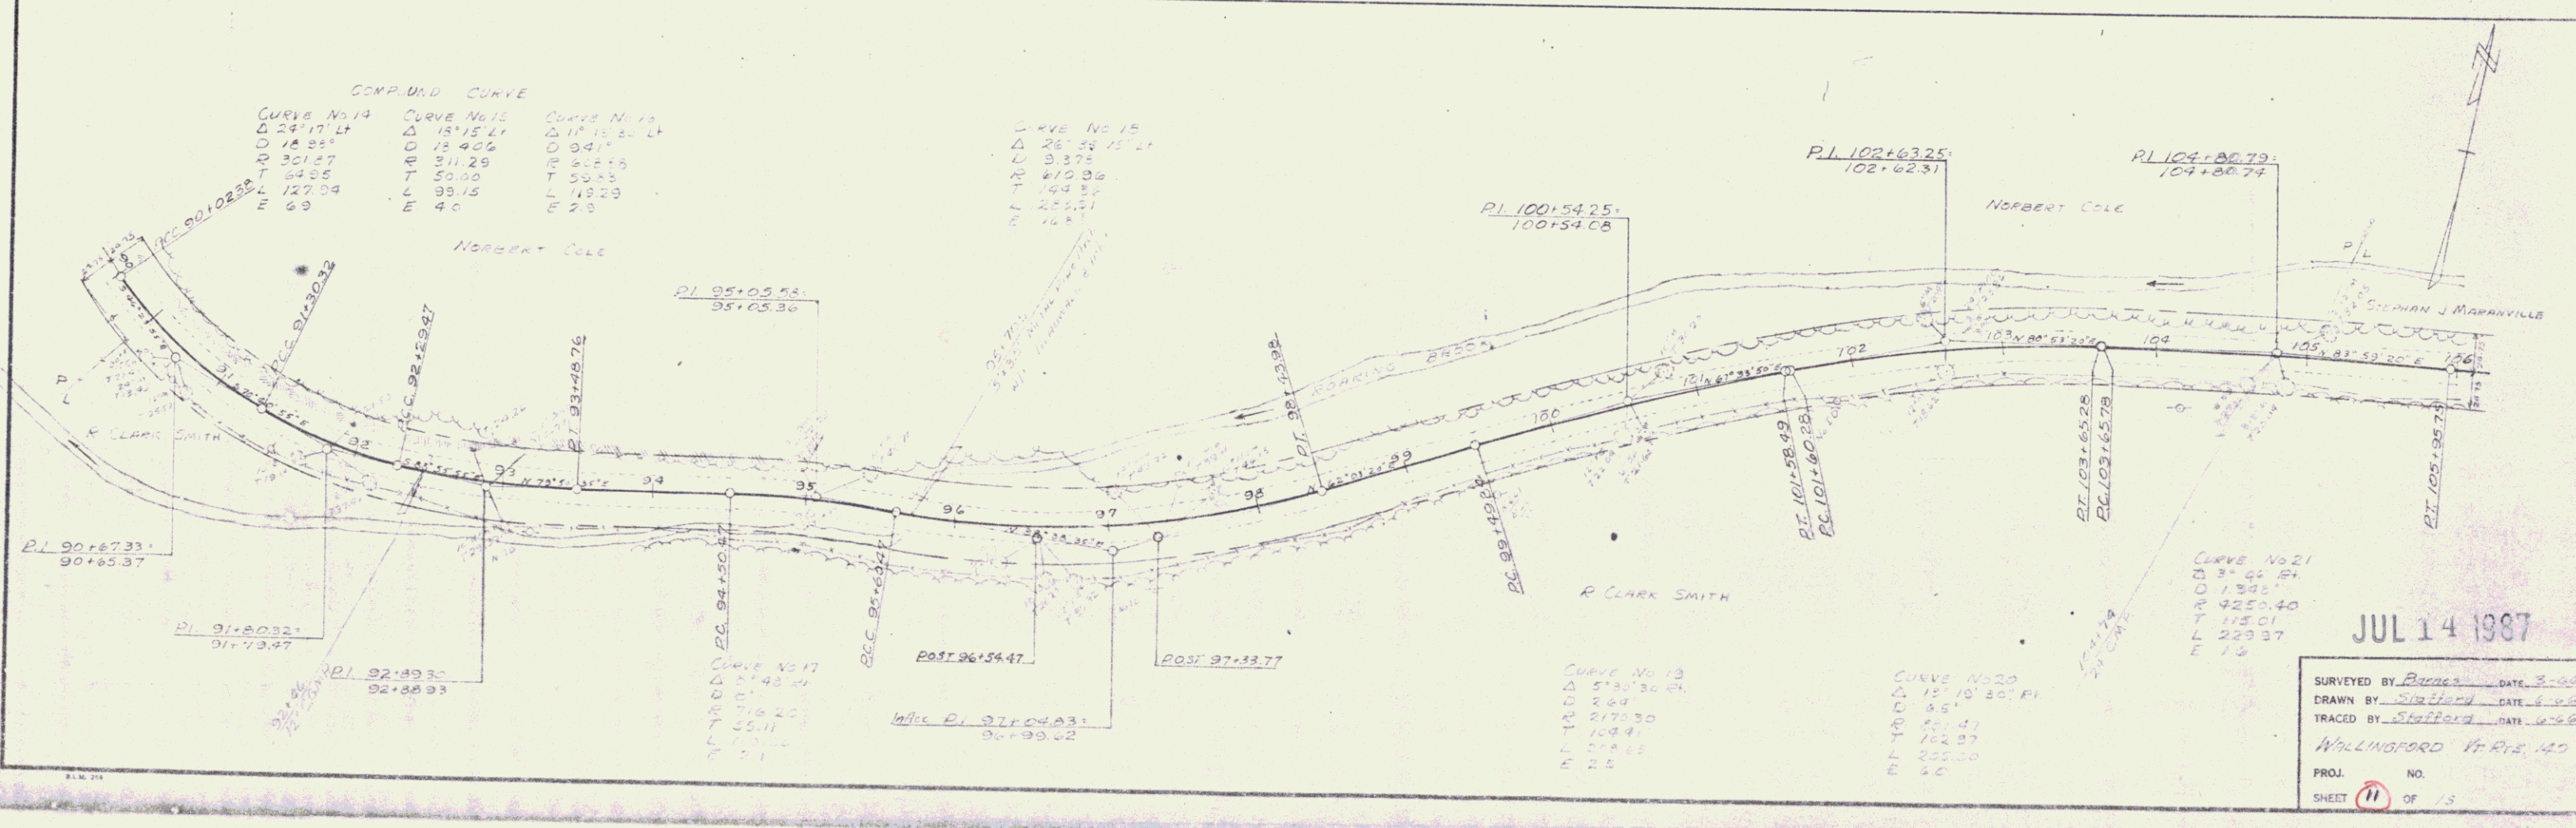


POOR ORIGINAL COPY

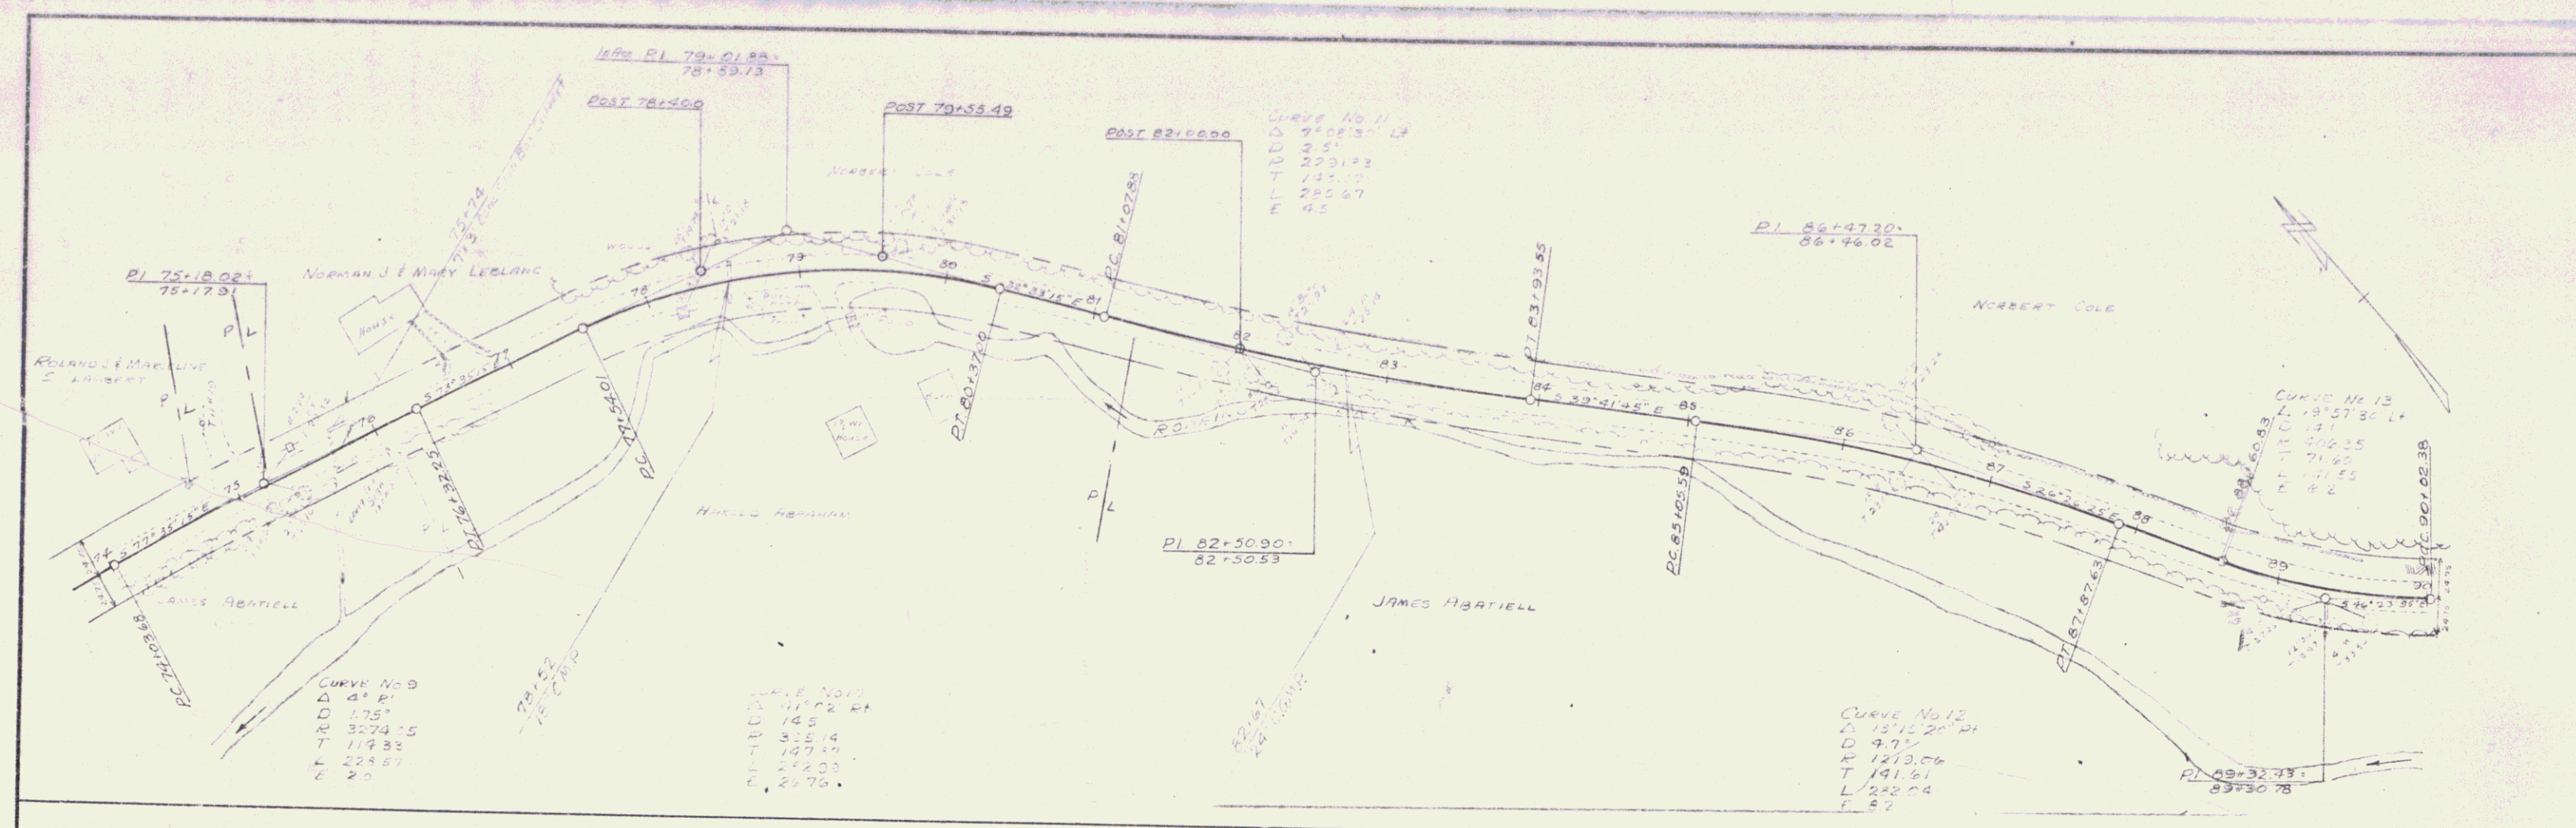

JUL 14 1987

SURVEYED BY Bruce DATE 3-85
 DRAWN BY Stafford DATE 4-85
 TRACED BY Stafford DATE 4-85
 WILMINGTON N. H. 125

PROJ. NO. _____
 SHEET 11 OF 15