


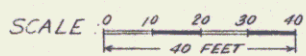

Survey by: Bennett 4-63  
 Plotted by: CEM 4-63




RIGHT-OF-WAY DIVISION  
 TOWN FILE  
 PERPETUAL  
 Rte 140  
 Town of VT 140  
 (To Be Returned To R.O.W. Division)

**TOWN OF WALLINGFORD**  
 Project E. Wallingford 1963  
 Pin # 992638  
 Route VT 140  
 Date 1/1/1963

EAST WALLINGFORD  
 Vermont Route # 140  
 Sheet 4 of 14

PLAN  
 DATE: 1/25/19  
 DRAWN BY: S.C.P.  
 CHECKED BY: S.C.P.  
 NO. 1

PROFILE  
 DATE: 1/25/19  
 DRAWN BY: S.C.P.  
 CHECKED BY: S.C.P.  
 NO. 1

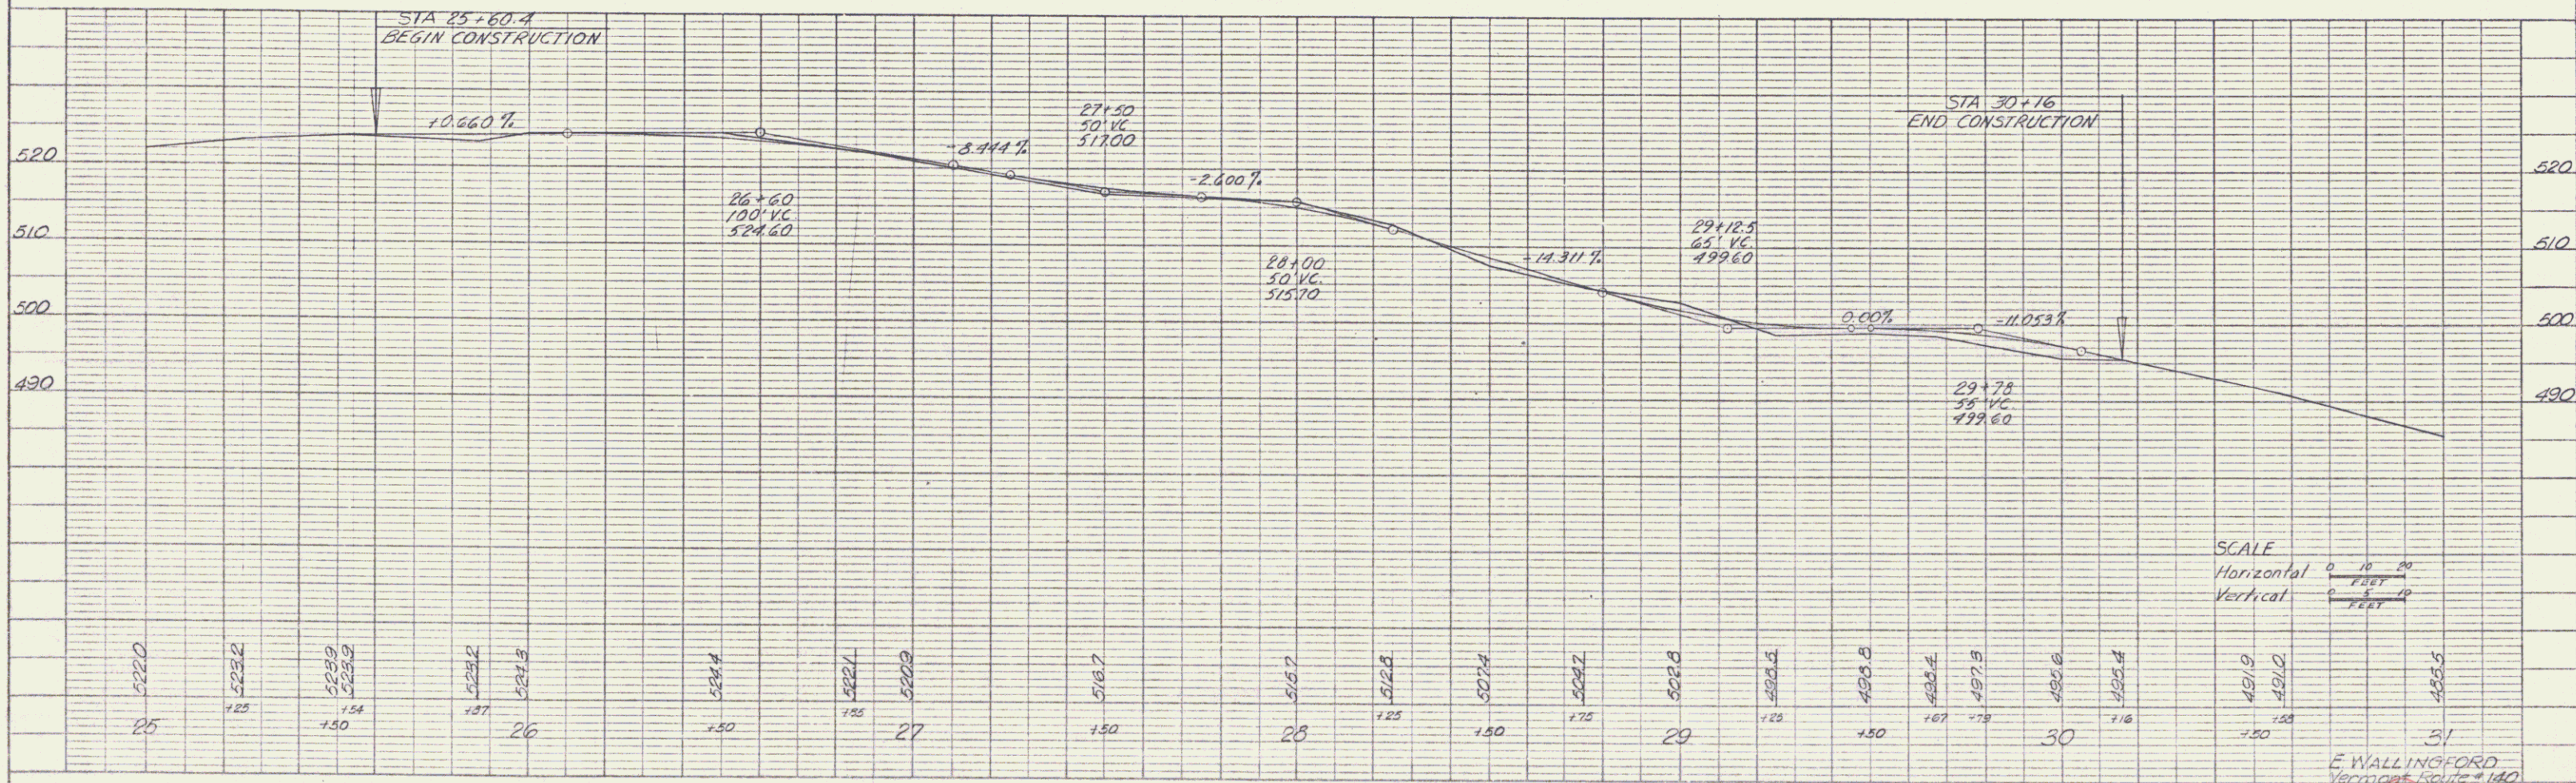

SCALE  
 Horizontal 1" = 25'  
 Vertical 1" = 10'

E. WALLINGFORD  
 Vertical Profile  
 Sheet 5 of 14

PLATE 1 - PLAN, PROFILE & P&R STANDARD  
 REEFER & BERRY CO., NEW YORK  
 P. O. BOX 100, NEW YORK, N.Y. 10001