
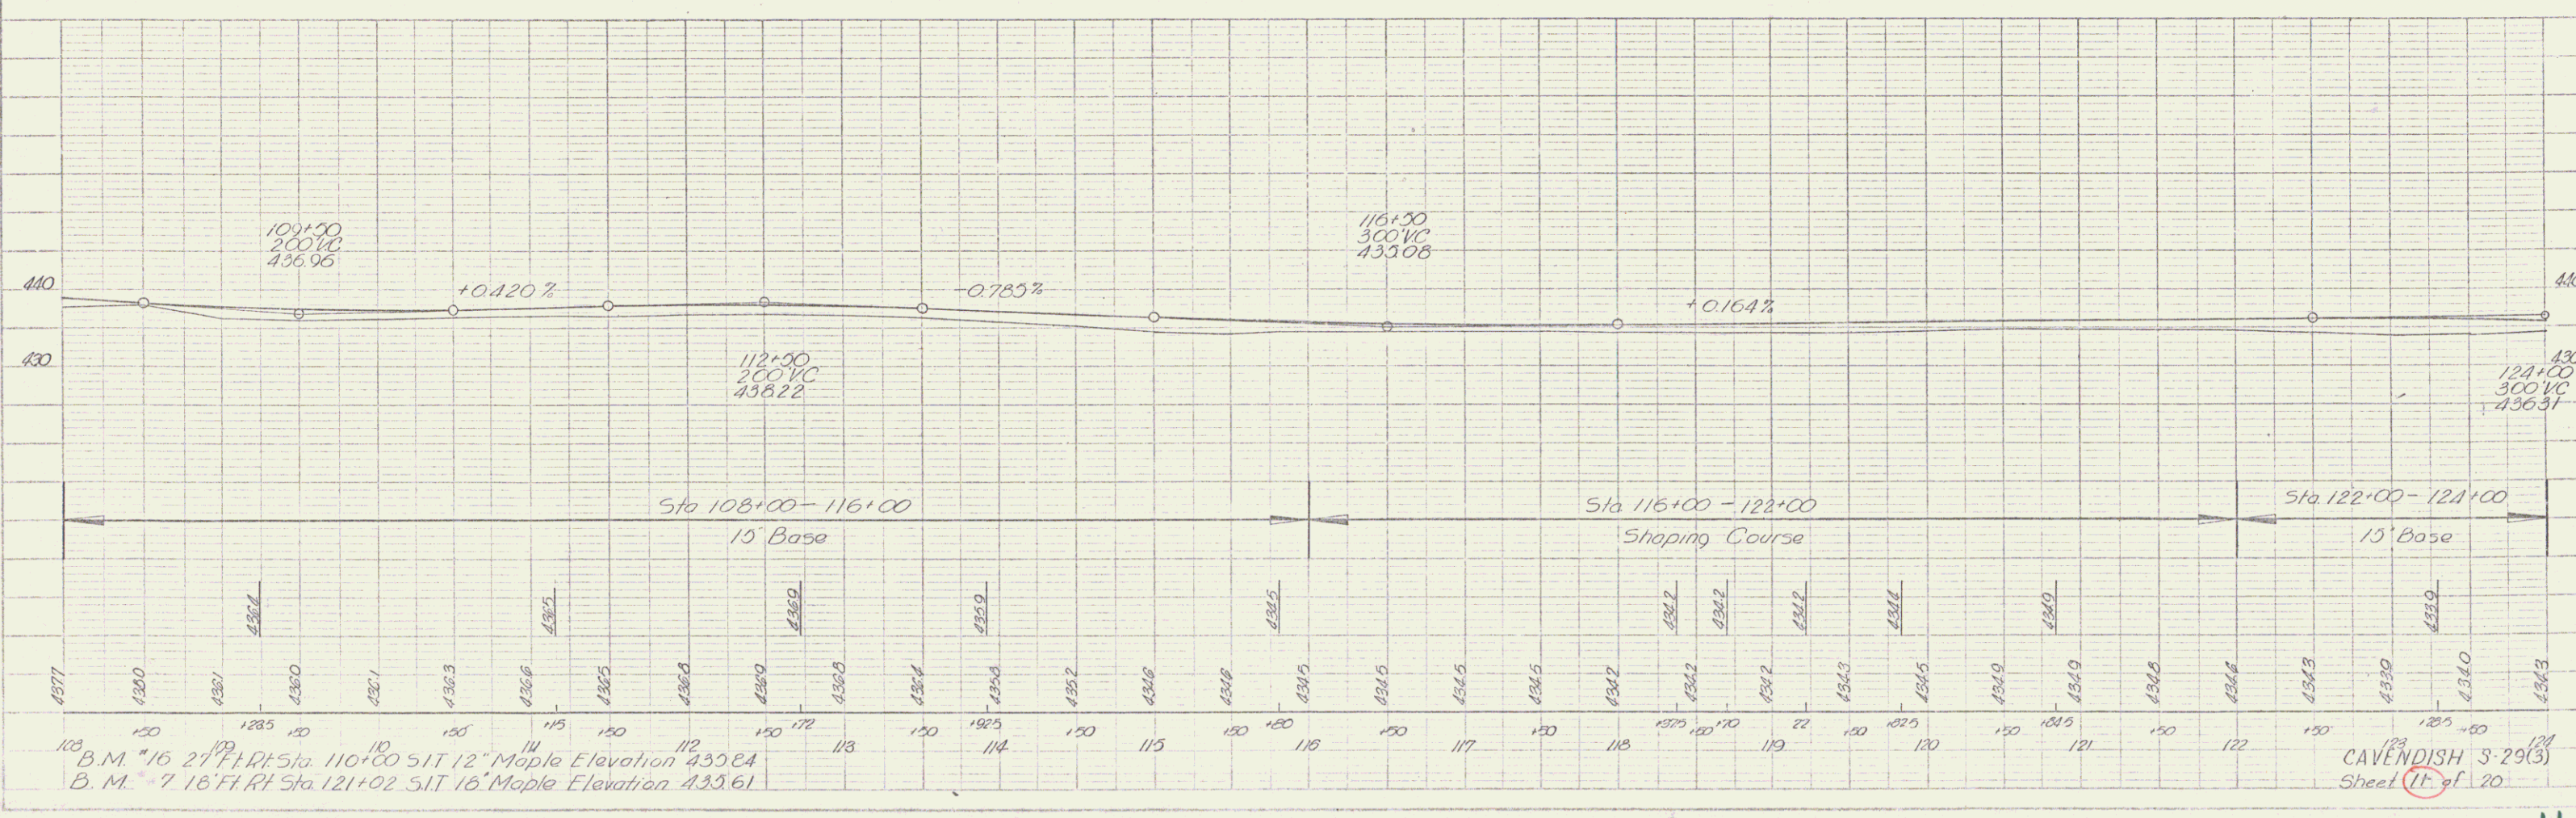


PLAN

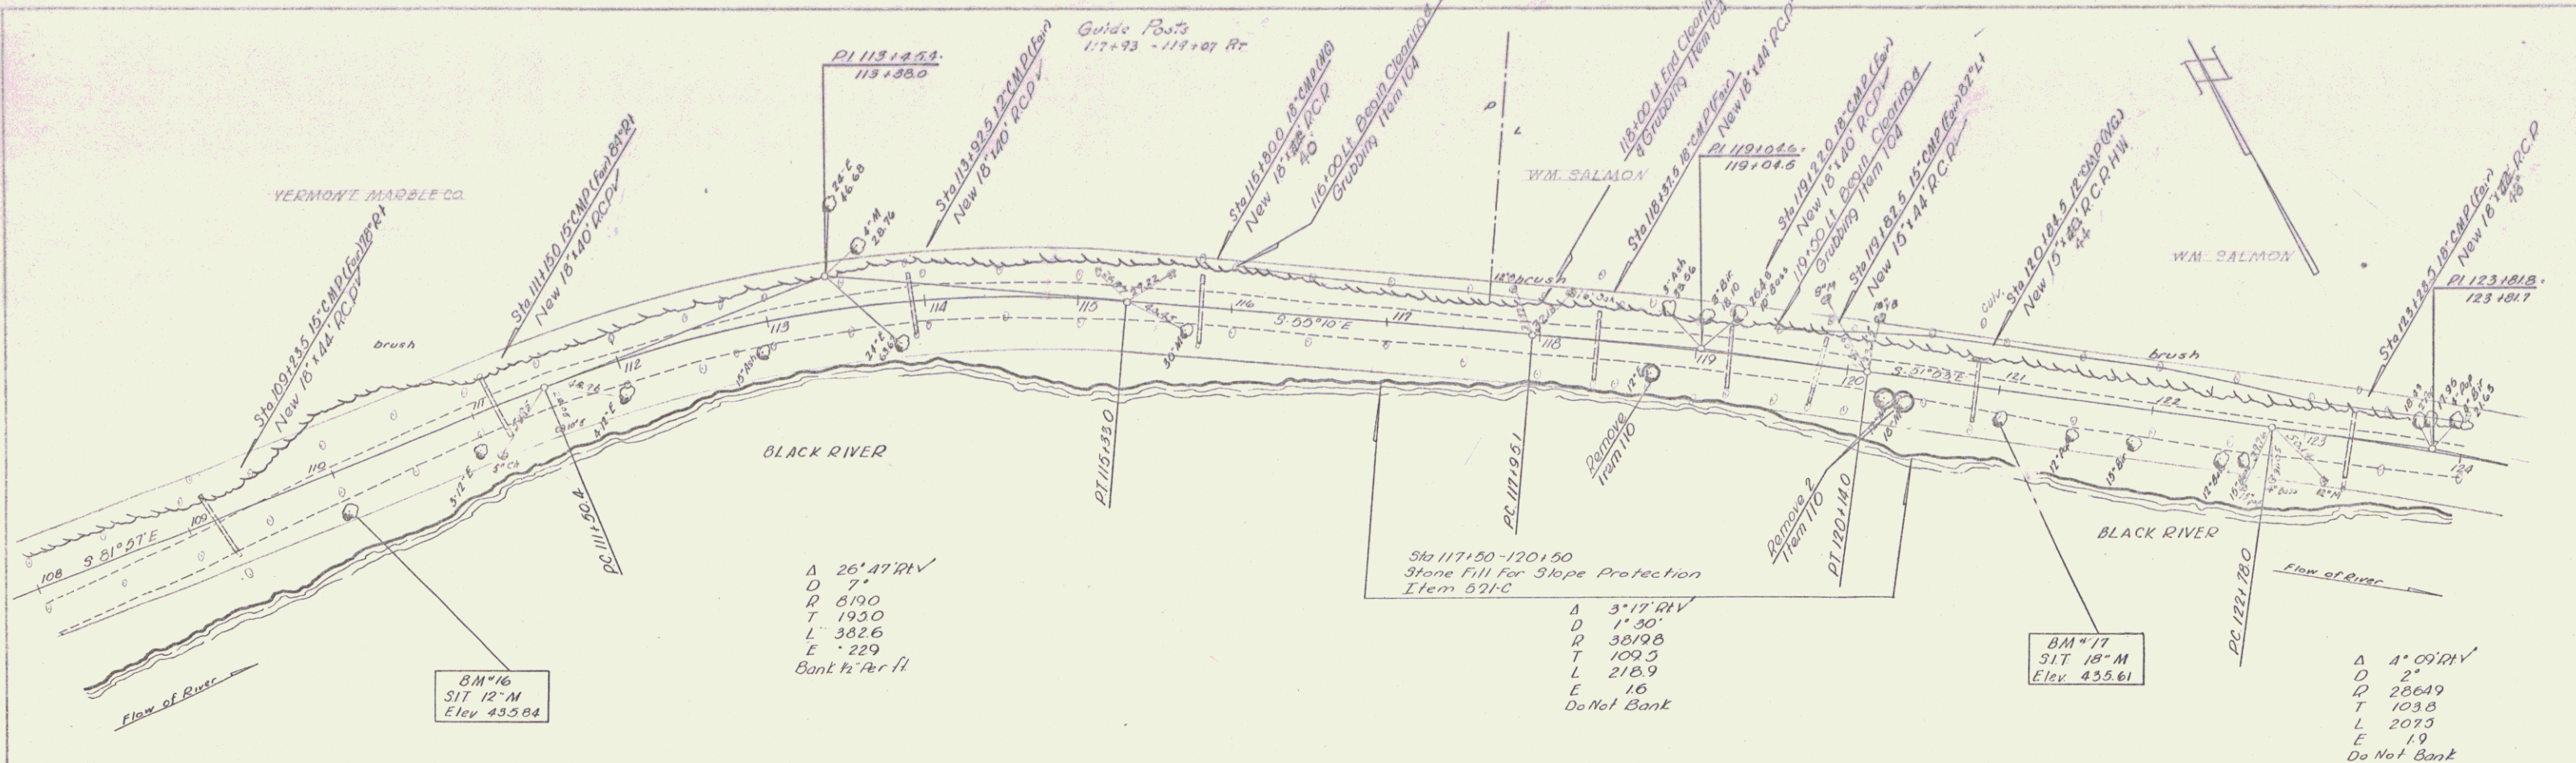

 B.M. #7 16' F.I.P. Sta. 121+02 S.I.T. 16' Maple Elevation 435.61

CAVENDISH 3-29(3)
 Sheet 11 of 20