
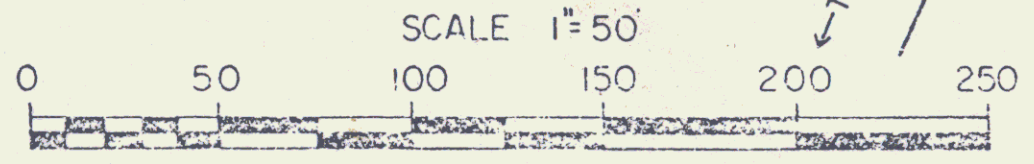


ACQUIRED BY SPRINGFIELD CO-OP SAVINGS AND LOAN ASSOCIATION BY QCD FROM MARK R DELIO DATED MAY 6, 1983 AND RECORDED IN BOOK 61 PAGES 444-5 AND ALSO BY QCD FROM PAUL J. DELIO DATED FEBRUARY 17, 1983 AND RECORDED IN BOOK 61 PAGES 446-7 BOTH OF THE LAND RECORDS OF THE TOWN OF WEATHERSFIELD.

SPRINGFIELD CO-OP SAVINGS AND LOAN ASSOCIATION

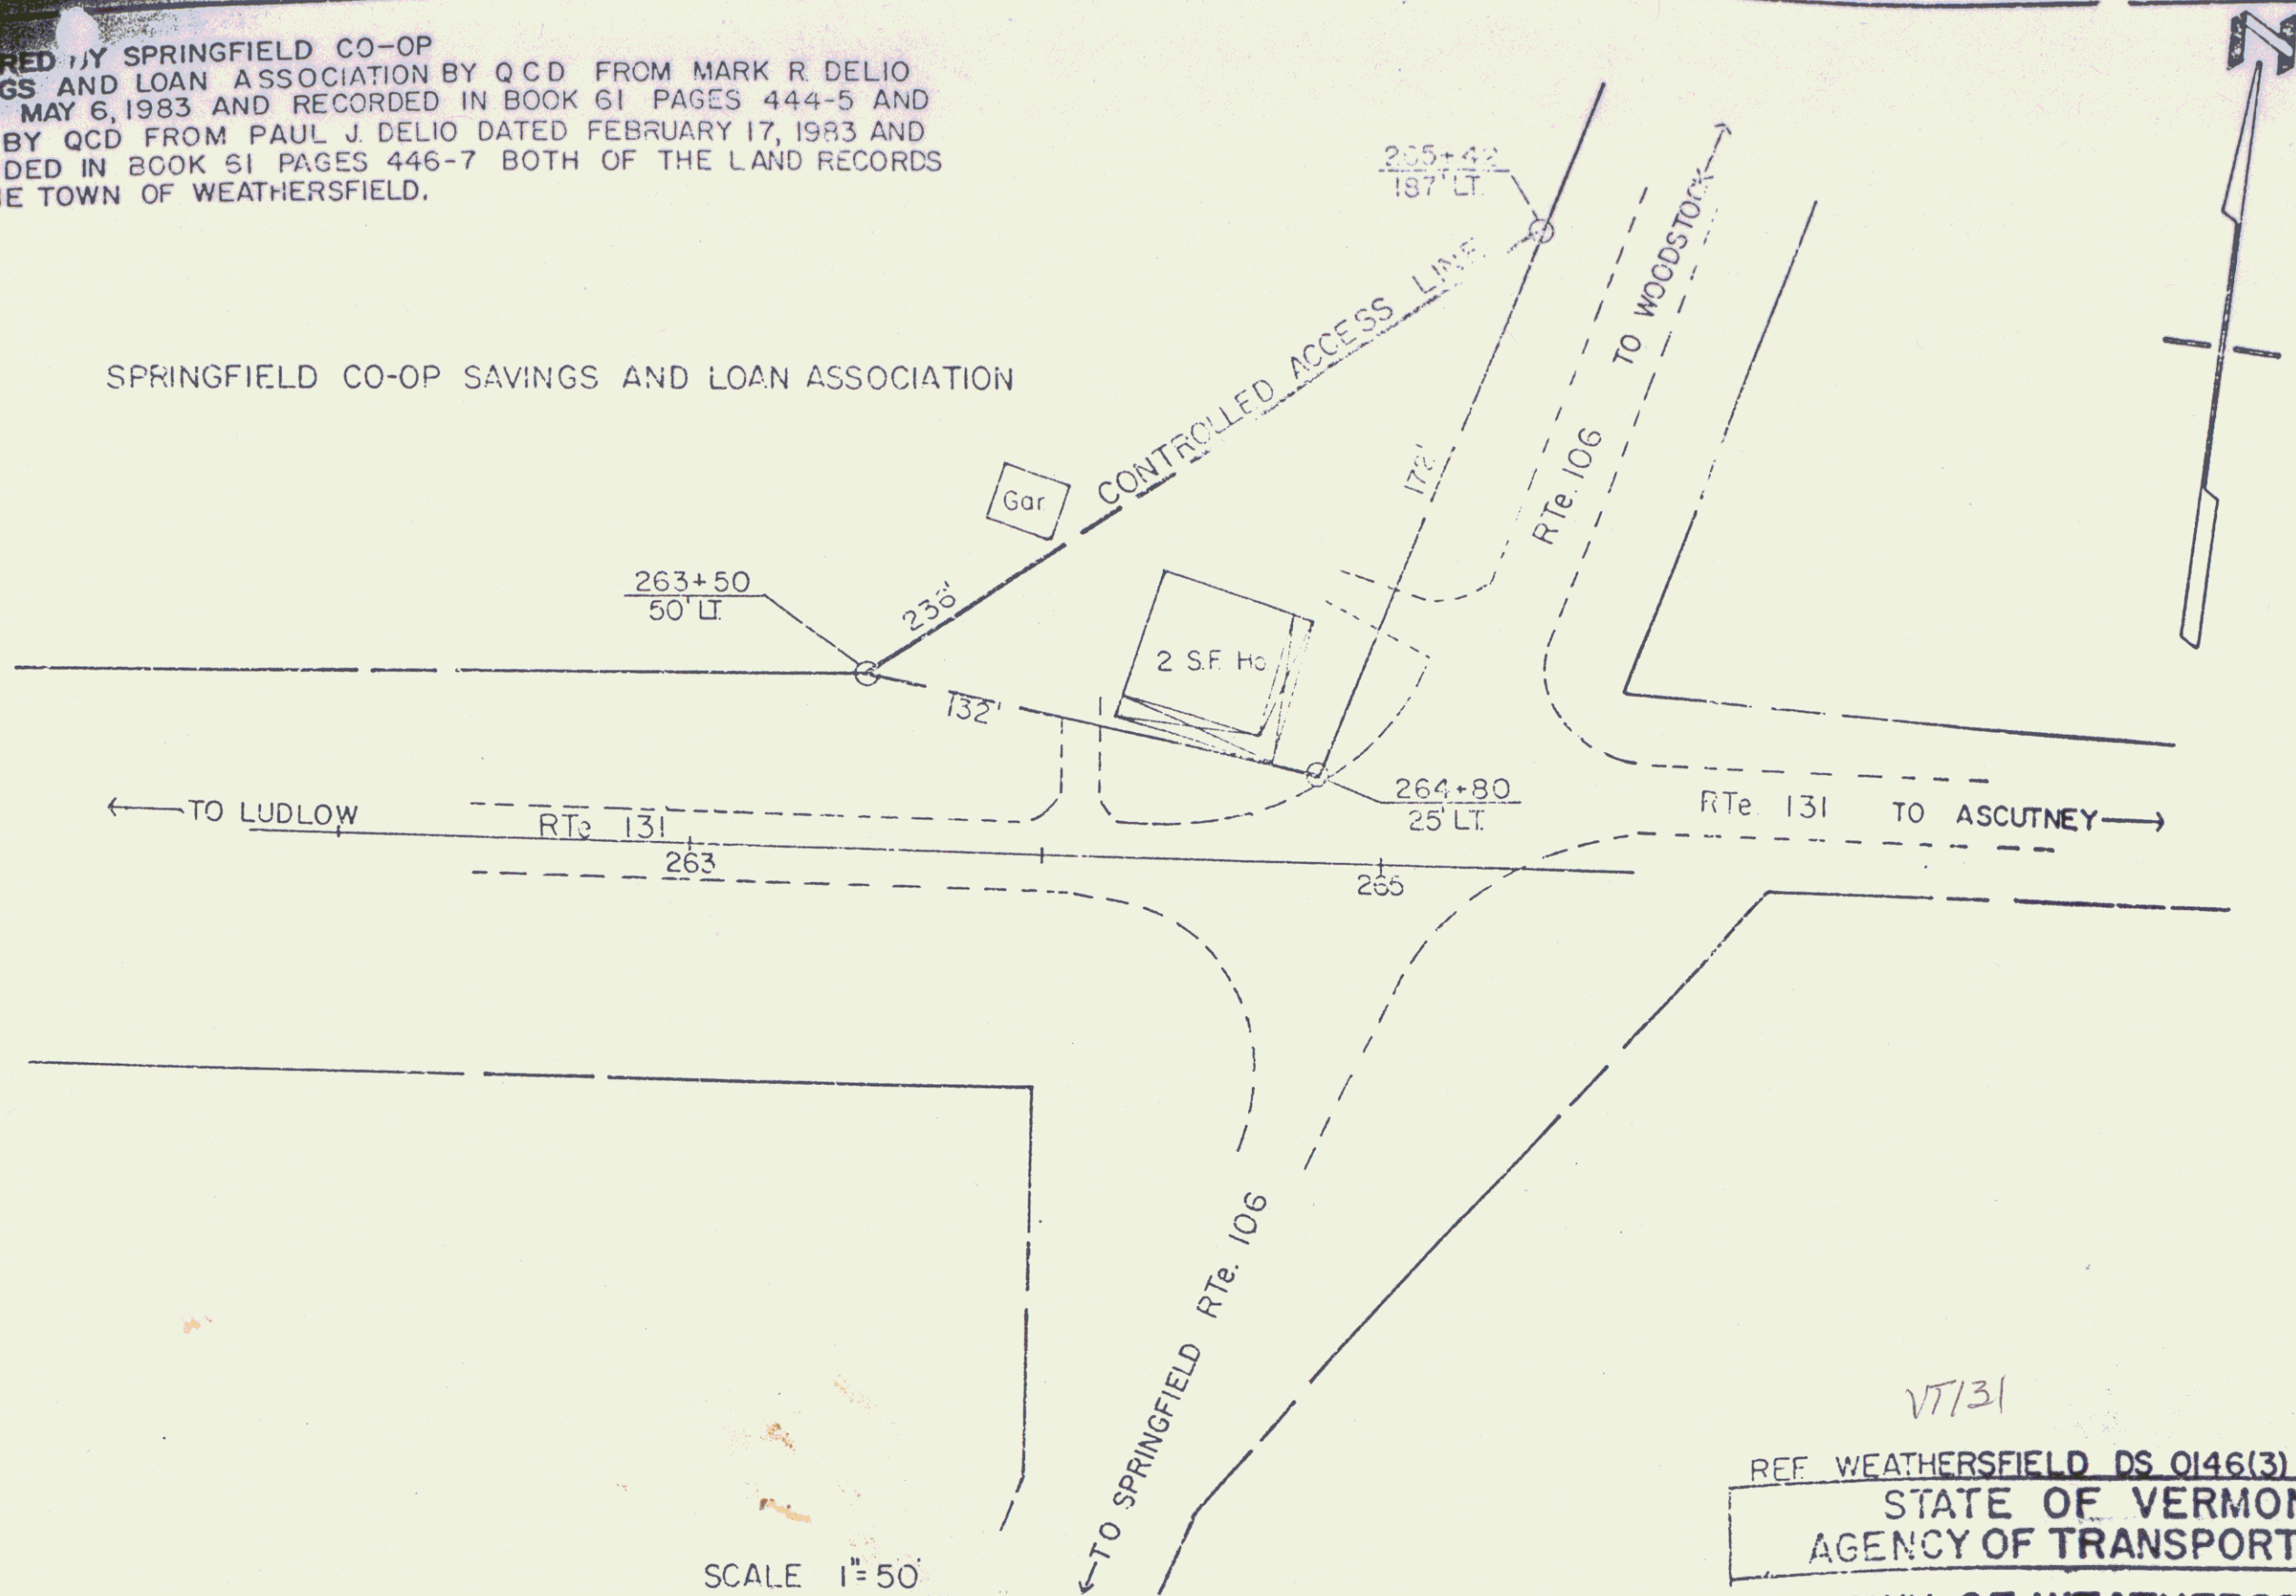

VT/31
REF WEATHERSFIELD DS 0146(3) SHEET 11 OF 63
STATE OF VERMONT
AGENCY OF TRANSPORTATION
TOWN OF WEATHERSFIELD
SHEET 11A
HES 0151(7)S 7
APPROX SCALE 1" = 50' DATE 9-1-83 DRAWN BY FJM.