
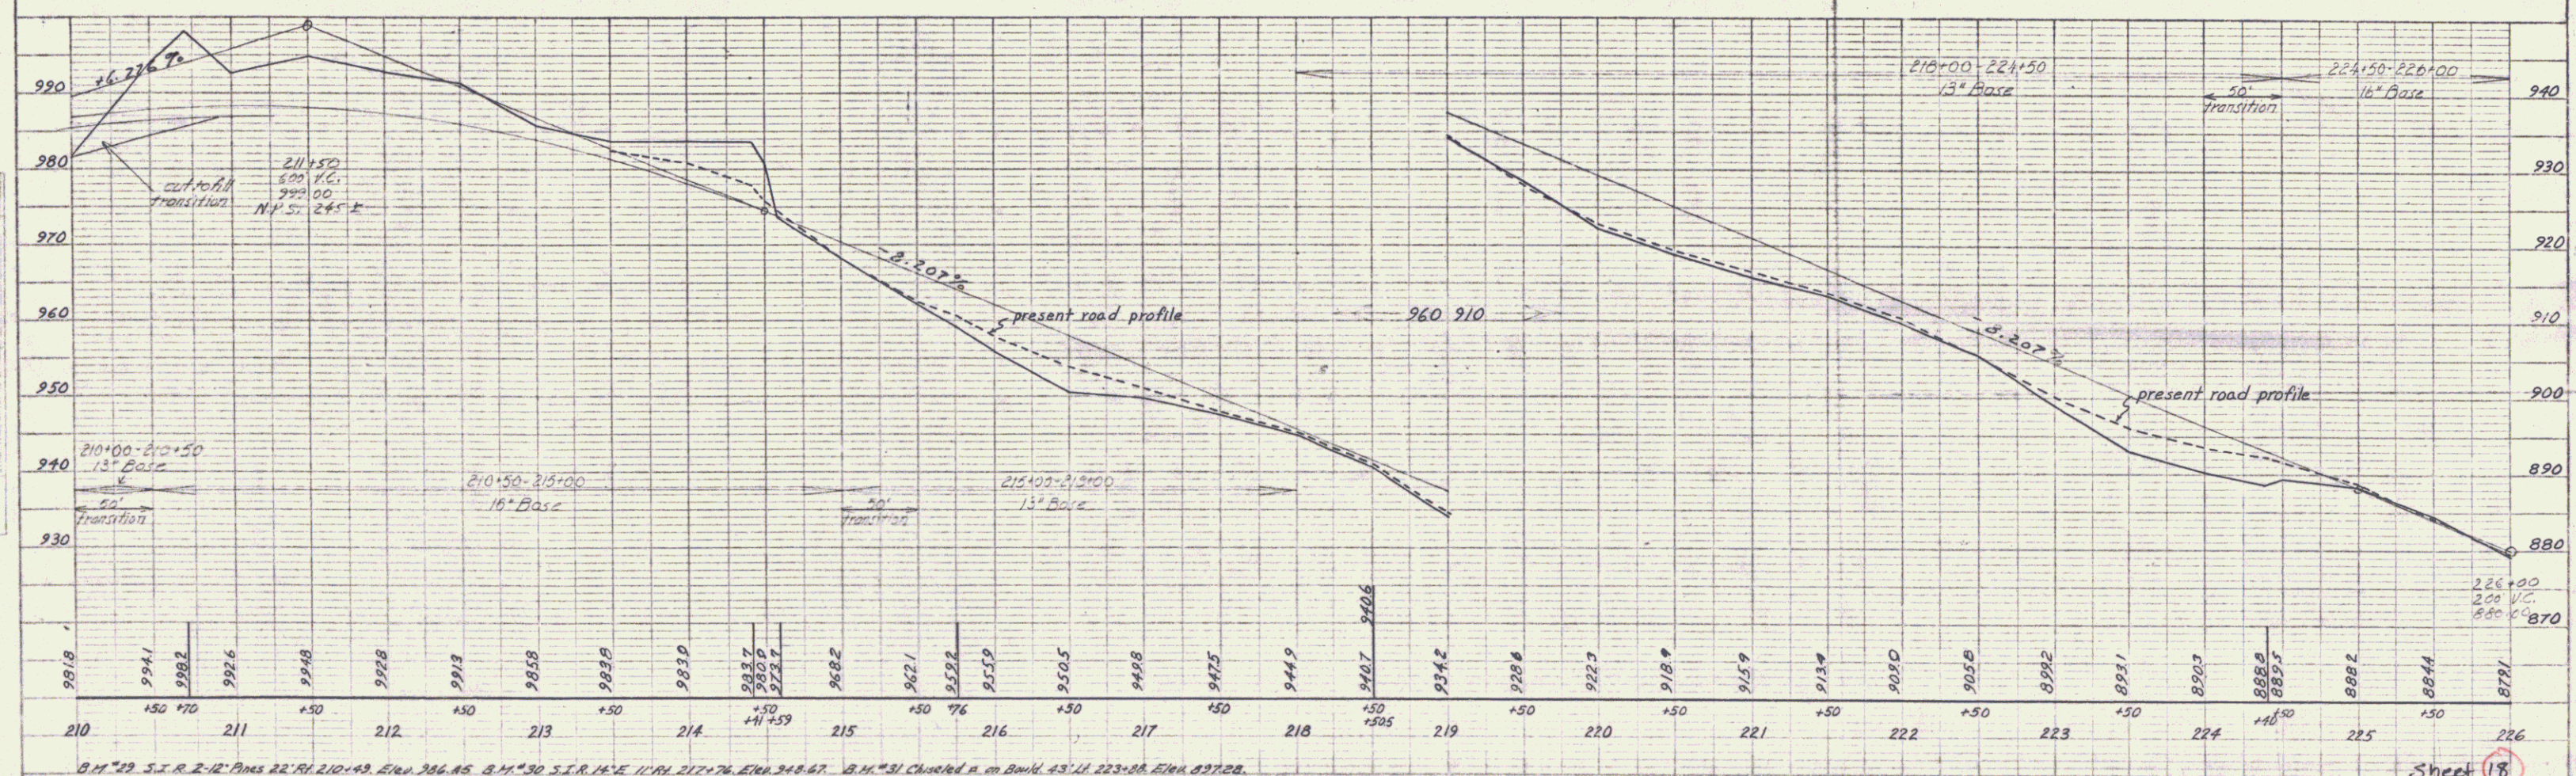




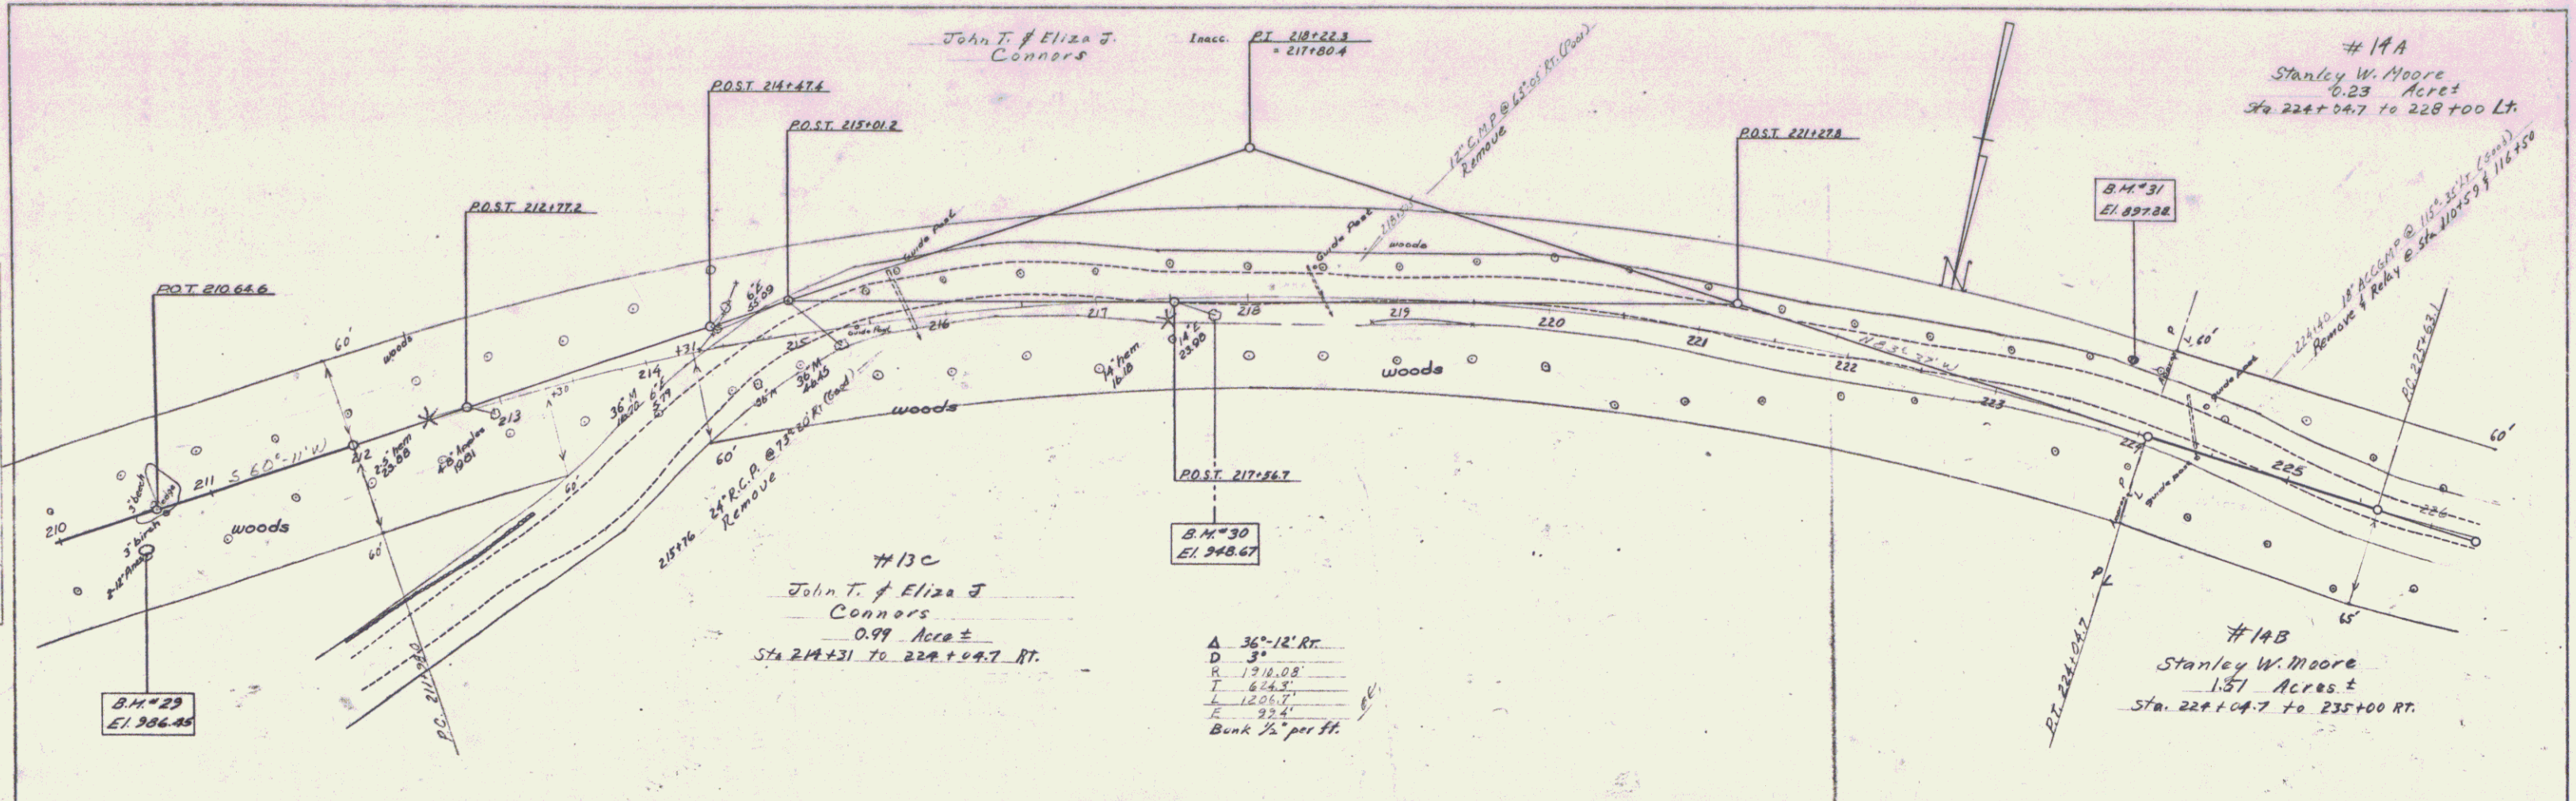


#14A  
 Stanley W. Moore  
 0.23 Acres ±  
 Sta. 224+04.7 to 228+00 Lt.

#13C  
 John T. & Eliza J.  
 Connors  
 0.99 Acres ±  
 Sta. 214+31 to 224+04.7 Rt.

#14B  
 Stanley W. Moore  
 1.57 Acres ±  
 Sta. 224+04.7 to 235+00 Rt.

Sheet 18

7