


PLAN	DATE
APPROVED	
DATE	
BY	
NO.	

PROFILE	DATE
APPROVED	
DATE	
BY	
NO.	

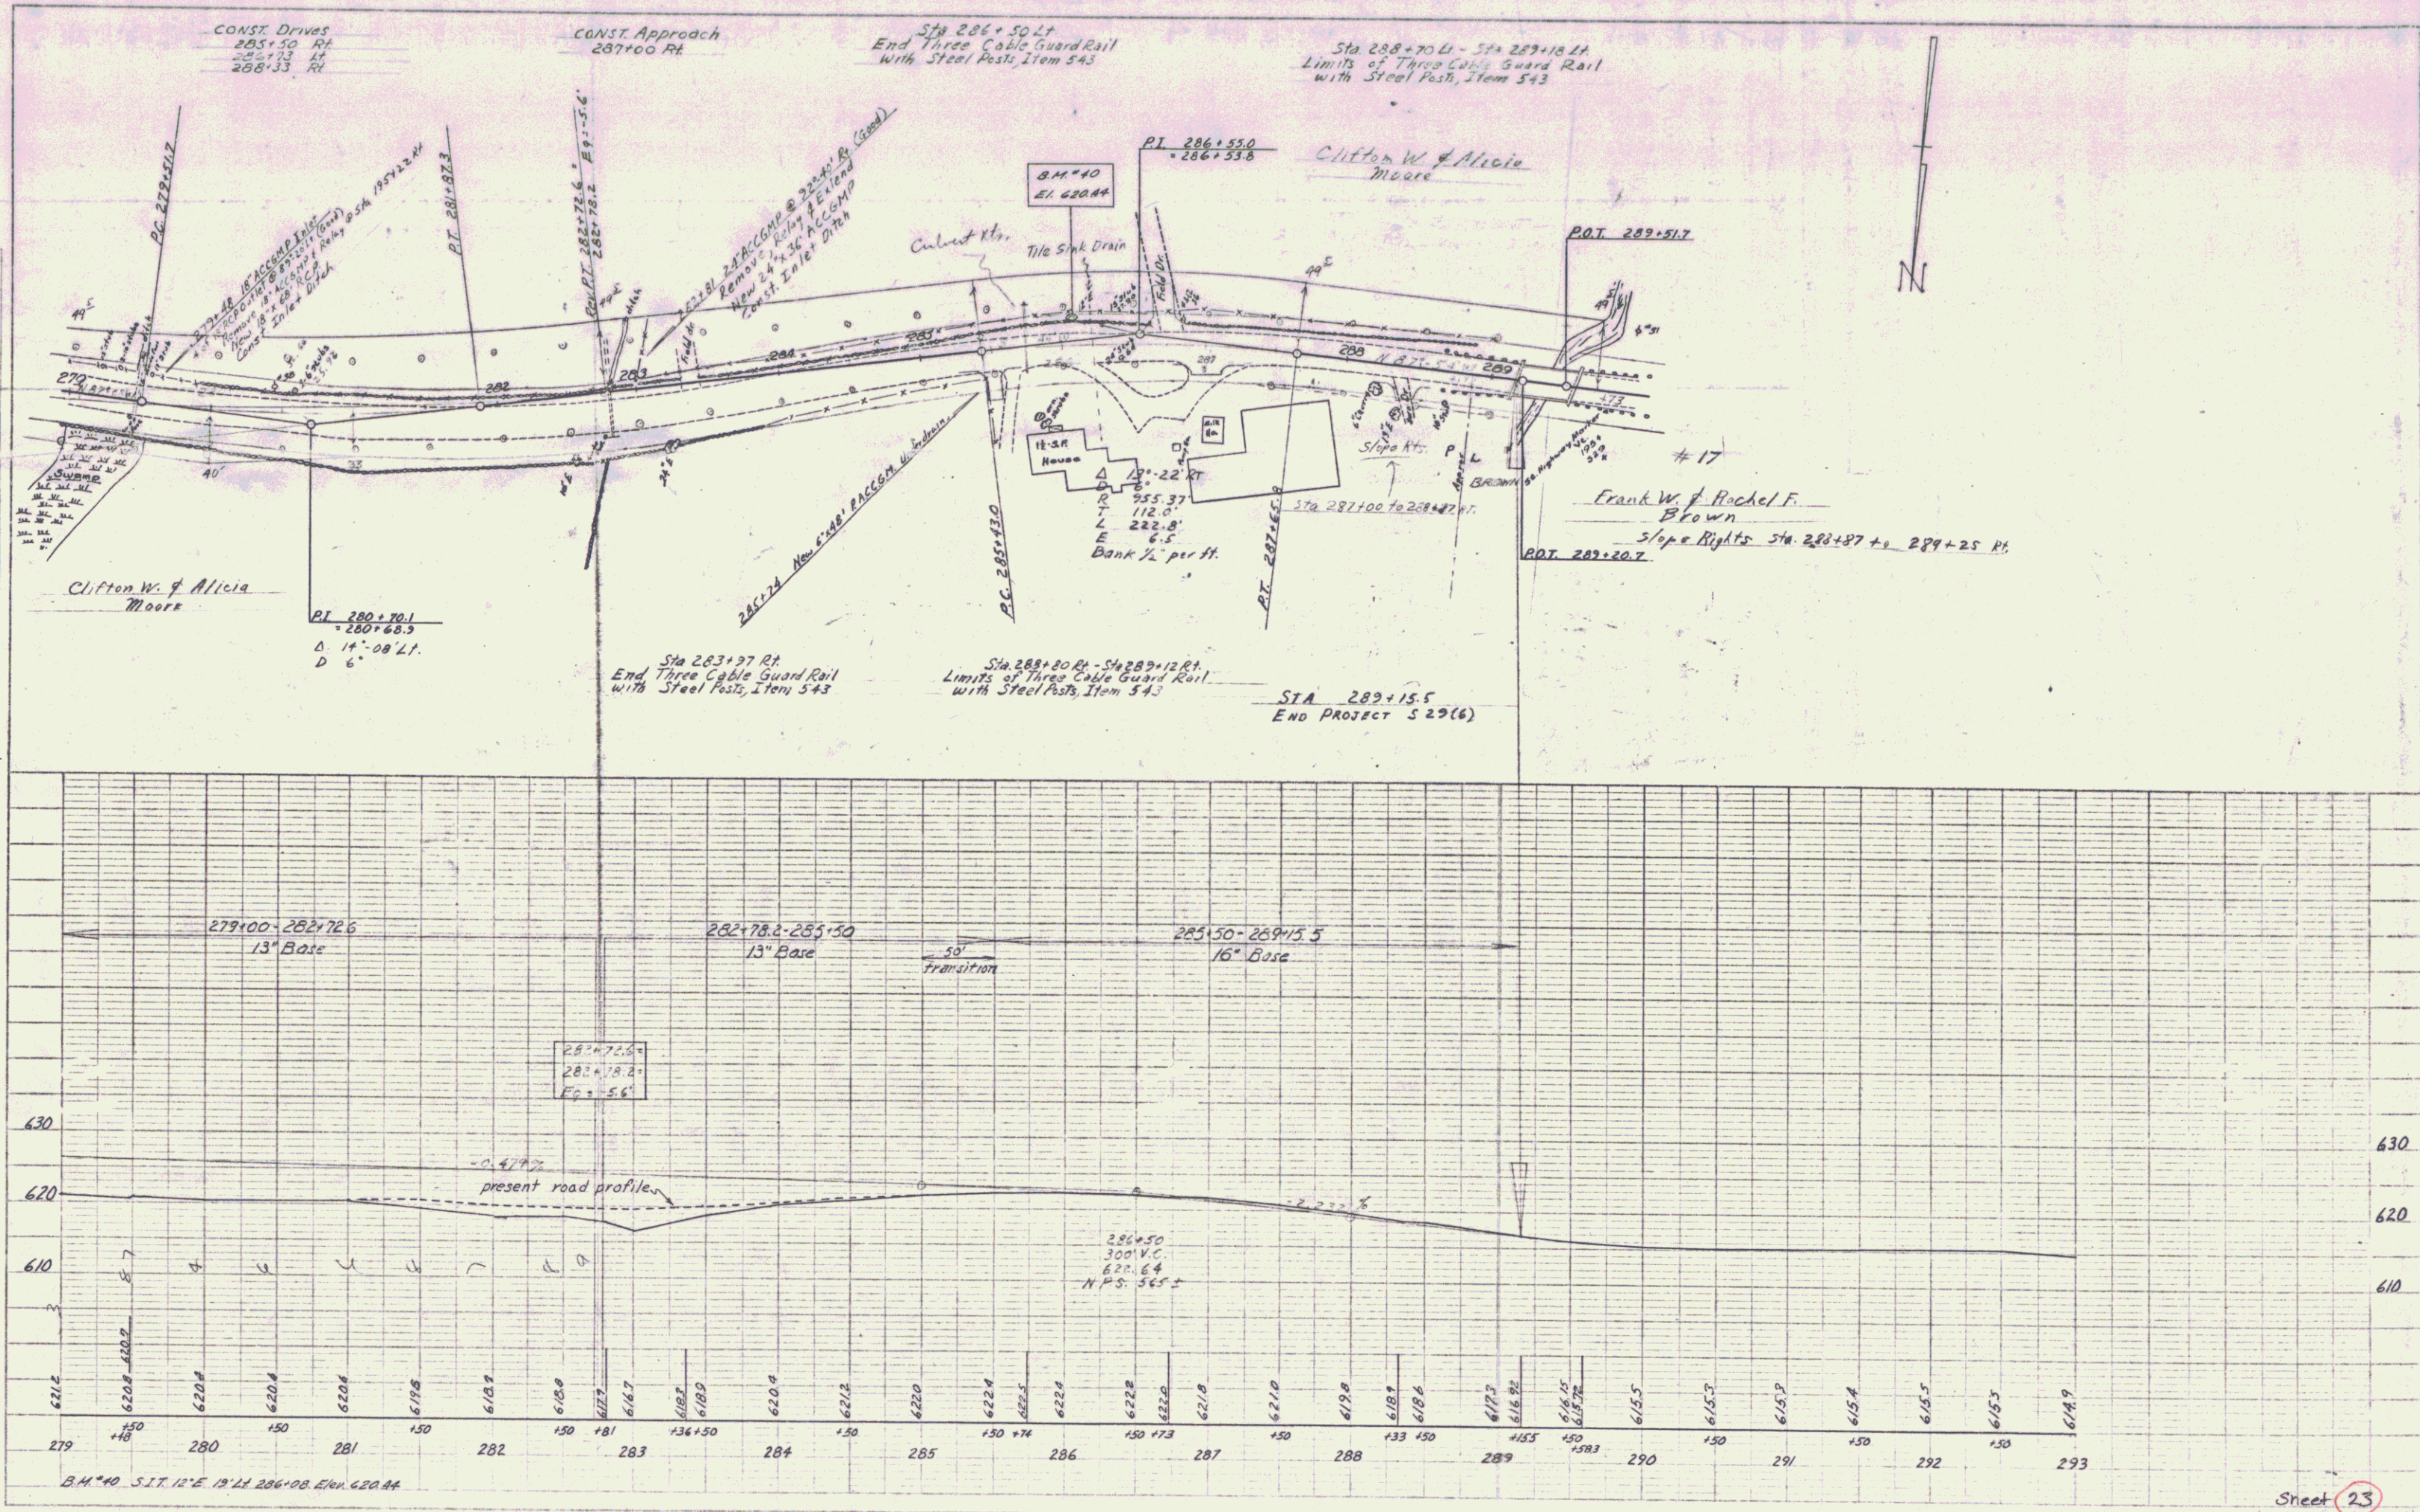

Sheet 23
 12