


PAWLET
CURVE #10
 $\Delta = 0^\circ 12' 10''$ LT
 $D = 7^\circ 34' 31''$
 $R = 756.36'$
 $T = 1.34'$
 $L = 2.68'$
 $E = 0.00'$

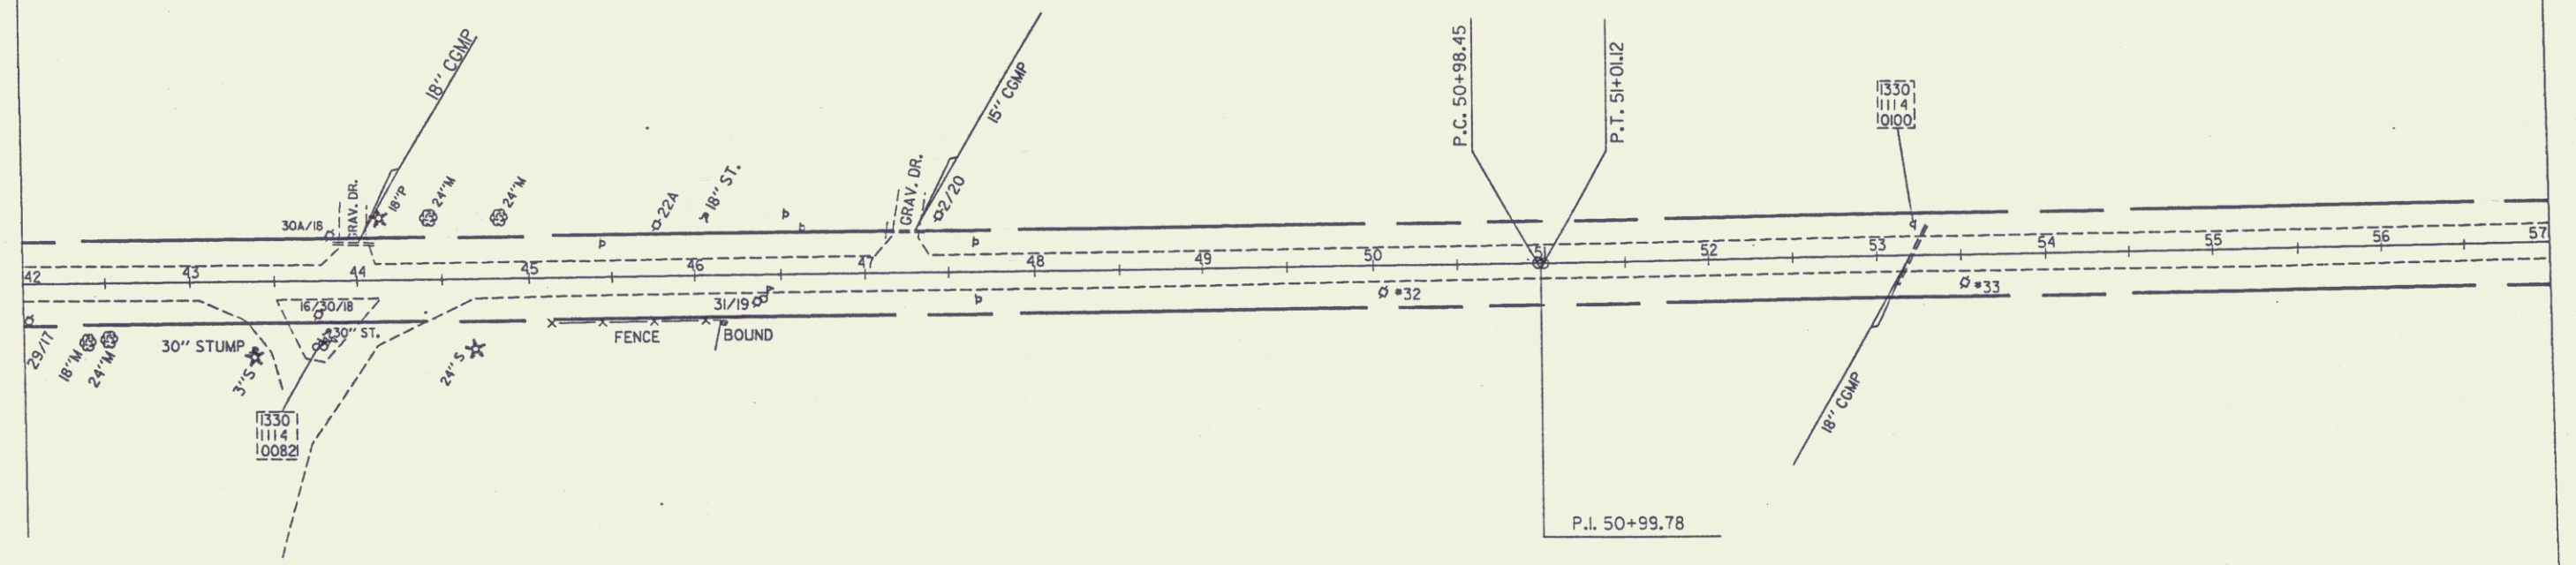

Sheet 5
SURVEYED BY MOREAU D
DRAWN BY DAYE D
SQUAD LEADER S
DESIGN FILE NO. Z00150.76JVT133
PRF DATE