


PAWLET
CURVE #11
 $\Delta = 0^{\circ} 17' 45''$ RT
 $D = 7^{\circ} 34' 31''$
 $R = 756.36'$
 $T = 1.95'$
 $L = 3.90'$
 $E = 0.003'$

PAWLET
CURVE #12
 $\Delta = 62^{\circ} 41' 30''$ LT
 $D = 25^{\circ} 00' 00''$
 $R = 229.18'$
 $T = 139.60'$
 $L = 250.77'$
 $E = 39.17'$

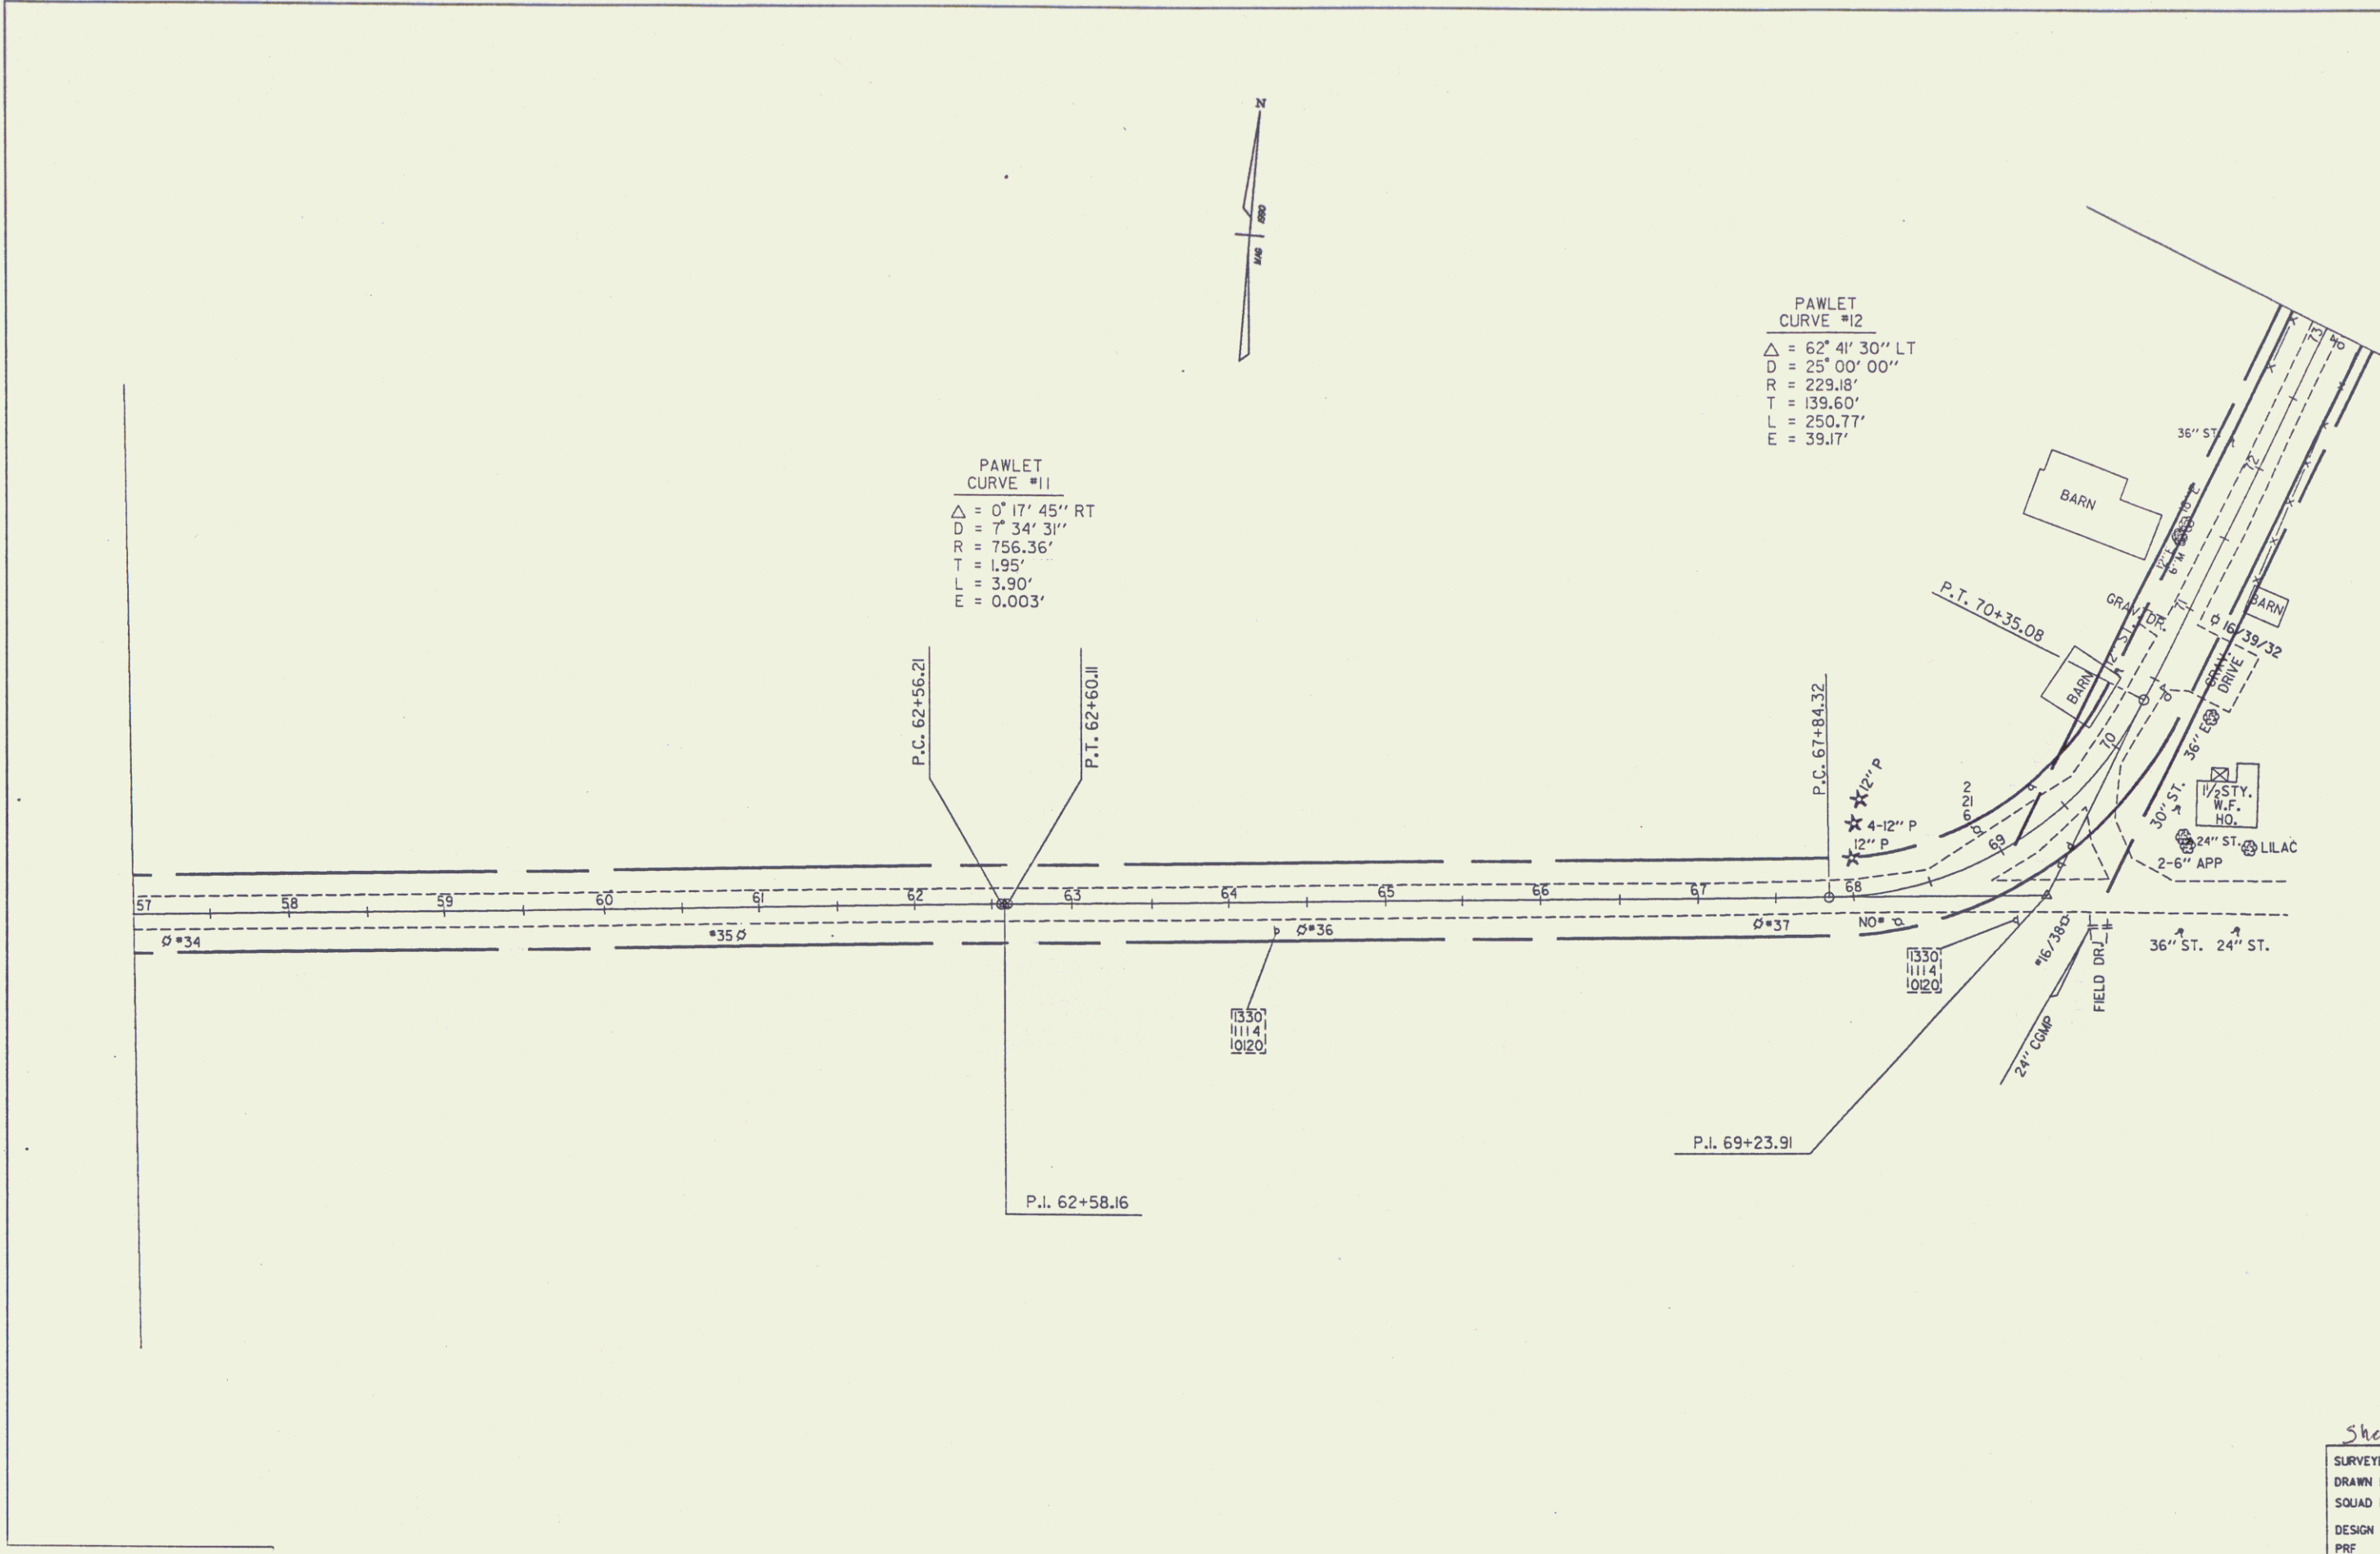

Sheet 6
SURVEYED BY MOREAU
DRAWN BY DAYE
SQUAD LEADER
DESIGN FILE NO. ZG0450.76JVT
PRF FILE VT133L5 DATE PLOTT