


PAWLET
CURVE #42
 $\Delta = 14' 43' 04''$
 $D = 2' 50' 00''$
 $R = 2022.20'$
 $T = 261.16'$
 $L = 519.45'$
 $E = 16.79'$

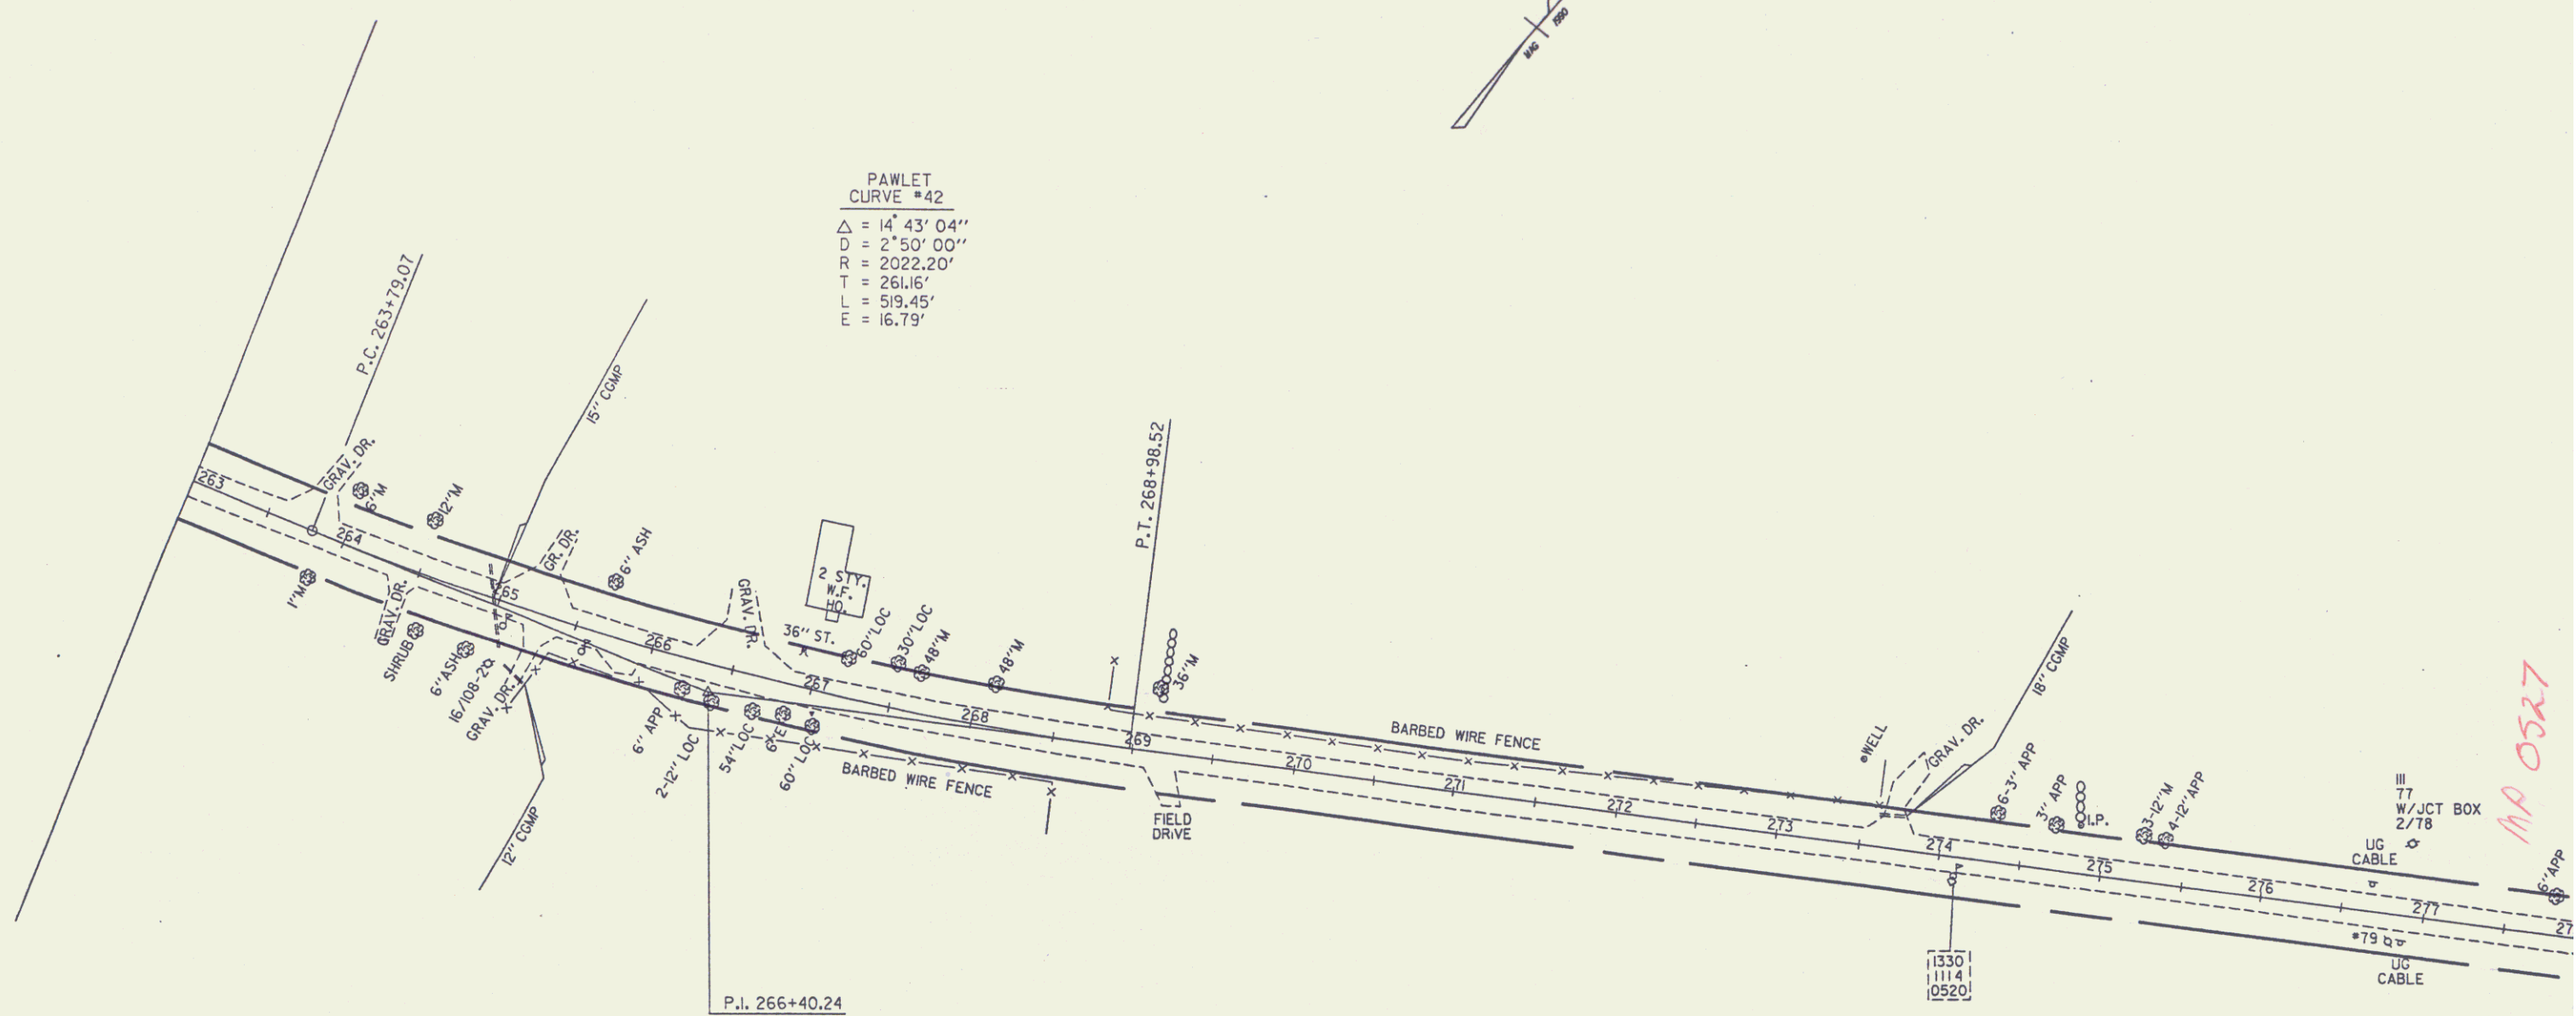

MP 0527

Sheet	20
SURVEYED BY	MOREAU
DRAWN BY	DAYE
SQUAD LEADER	20
DESIGN FILE NO.	ZG0150,76JV
DATE	