

TT 9 LJD
1942
1052.634


P.I. 57+19.96

TINMOUTH
CURVE #11
Δ = 5° 38' 00"
D = 1° 24' 09"
R = 4085.09'
T = 200.98'
L = 401.64'
E = 4.94'

P.I. 66+55.75

TINMOUTH
CURVE #10
Δ = 18° 43' 14"
D = 3° 10' 00"
R = 1809.34'
T = 298.24'
L = 591.17'
E = 24.42'

TINMOUTH
CURVE #12
Δ = 7° 09' 22"
D = 1° 52' 12"
R = 3064.13'
T = 191.60'
L = 382.71'
E = 5.98'

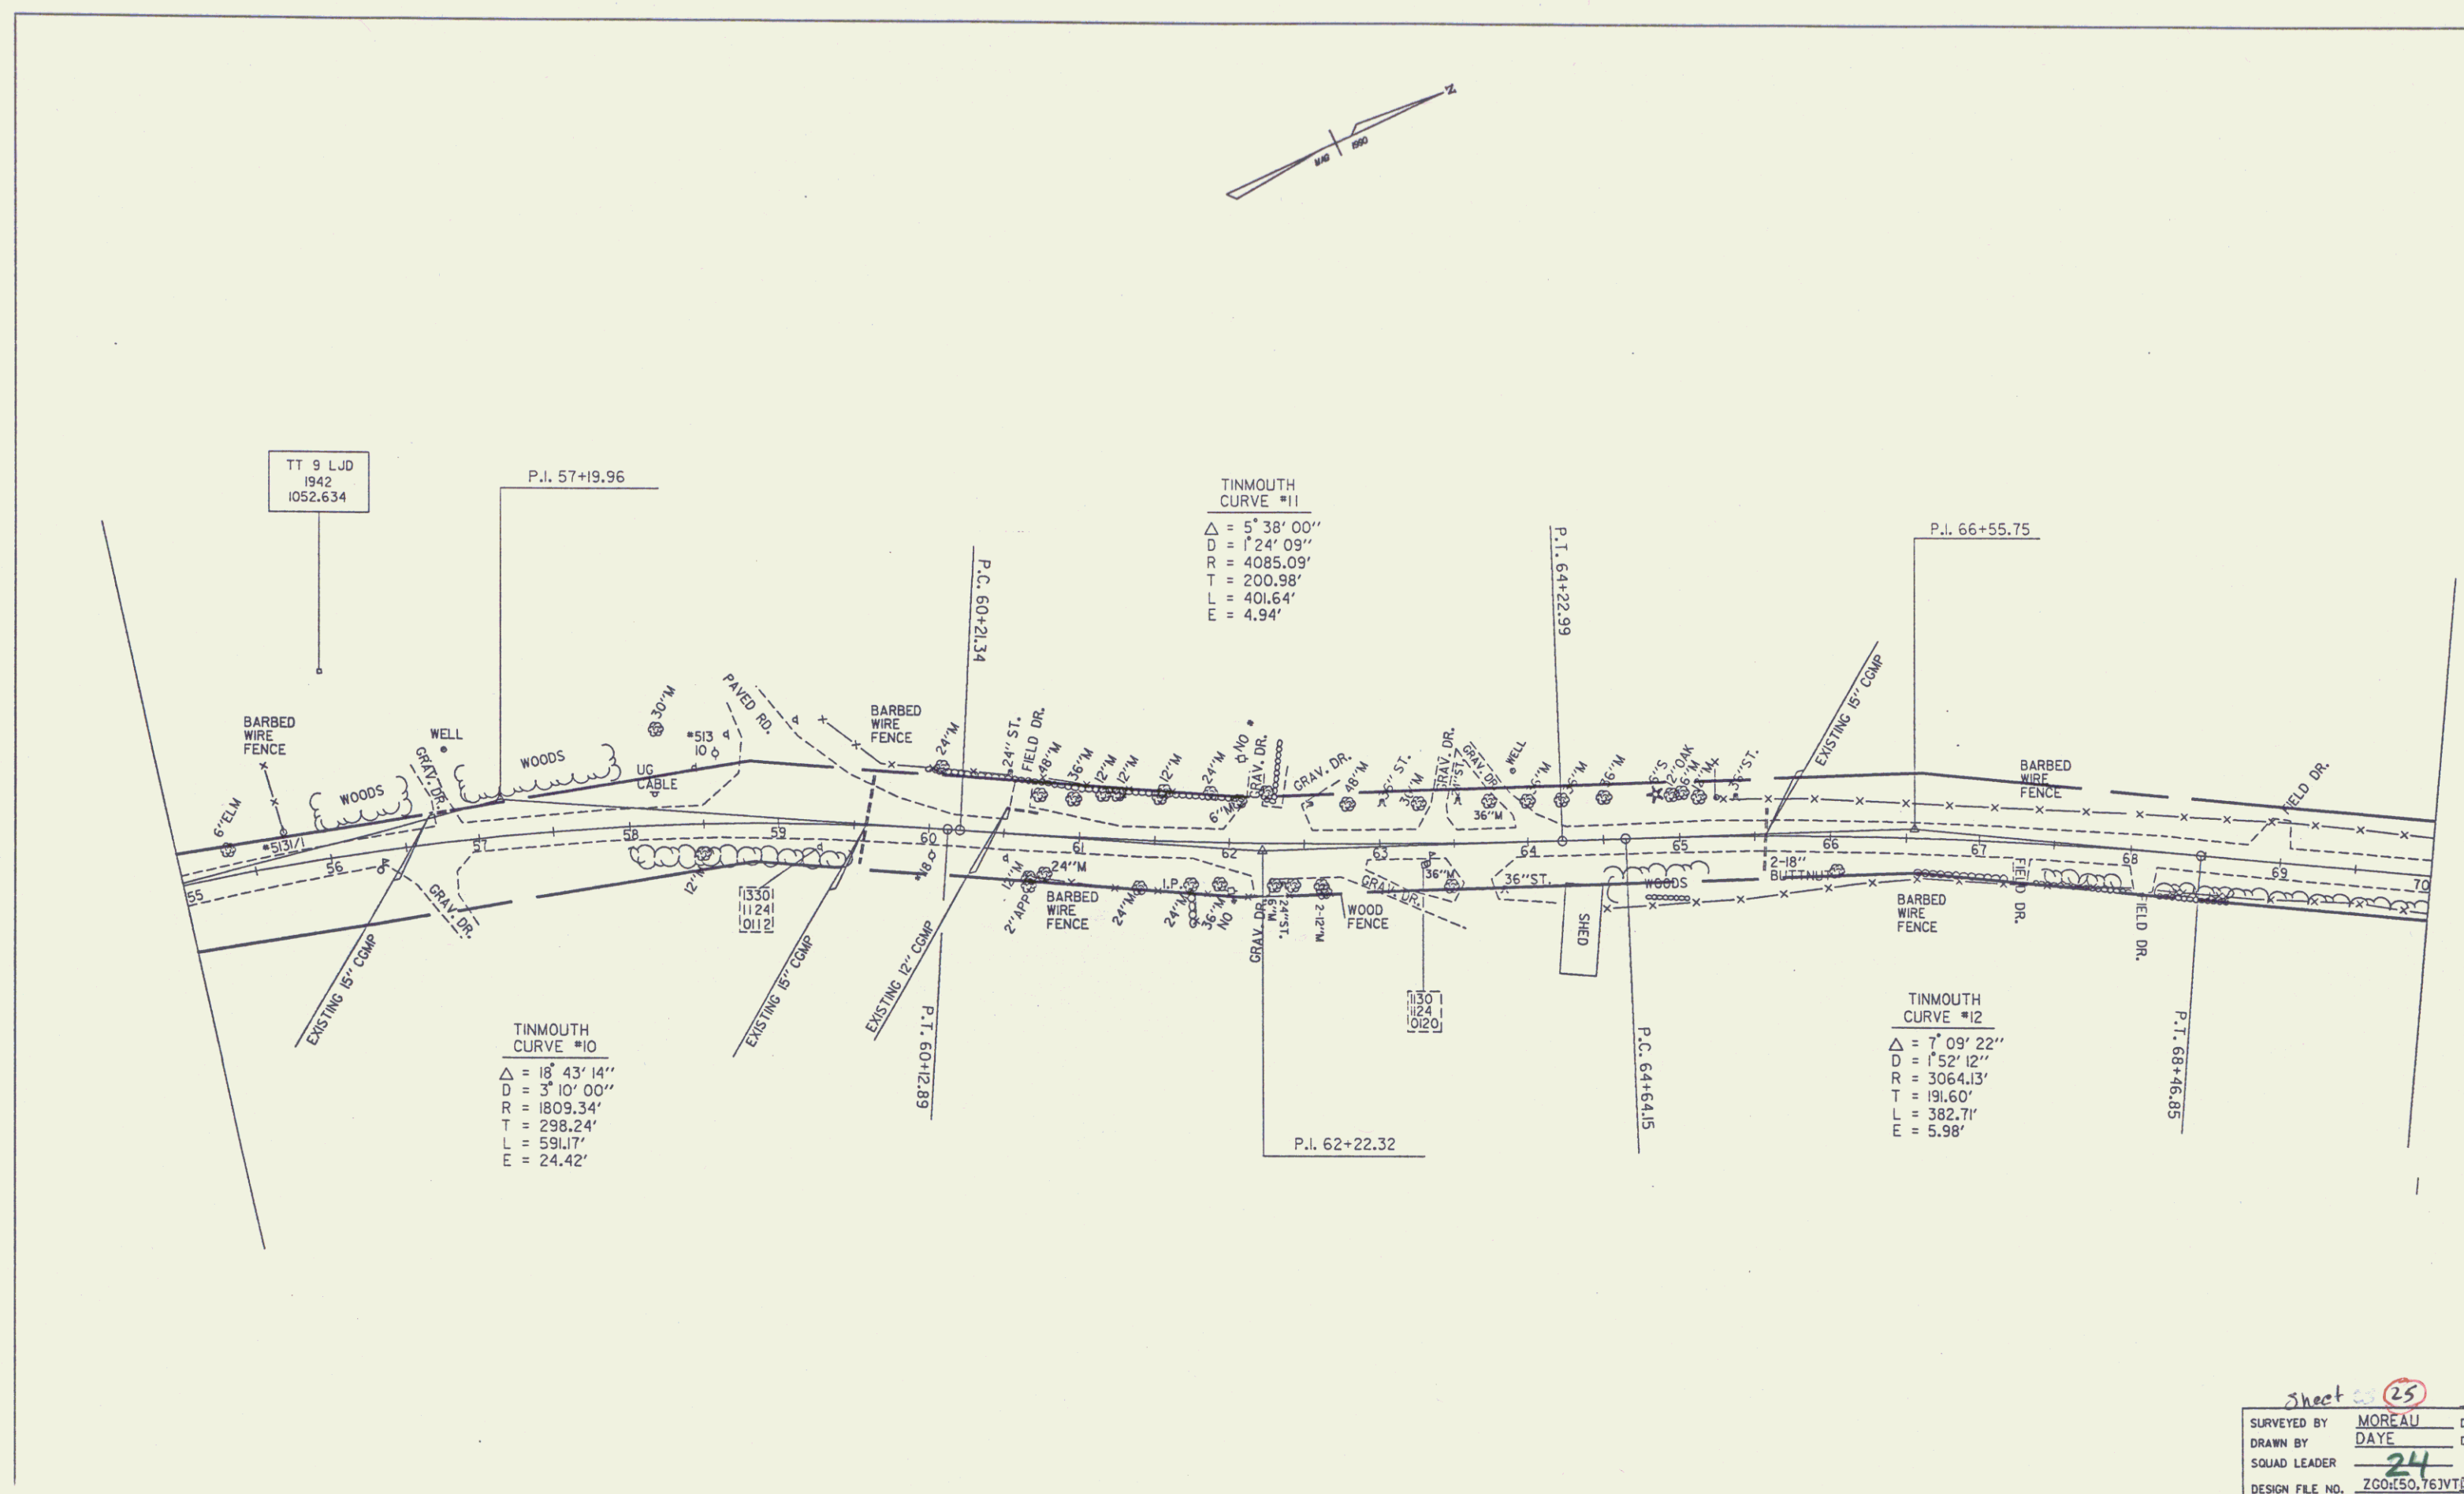

Sheet 25
SURVEYED BY MOREAU D.
DRAWN BY DAYE D.
SQUAD LEADER 24
DESIGN FILE NO. ZCO150.763VT
DATE