


MIDDLETOWN SPRINGS
CURVE #1
 $\Delta = 21^{\circ} 28' 45''$
 $D = 4' 00' 00''$
 $R = 1432.39'$
 $T = 271.68'$
 $L = 536.98'$
 $E = 25.54'$

MIDDLETOWN SPRINGS
CURVE #2
 $\Delta = 19^{\circ} 35' 46''$
 $D = 4' 00' 00''$
 $R = 1432.39'$
 $T = 247.37'$
 $L = 489.91'$
 $E = 21.20'$

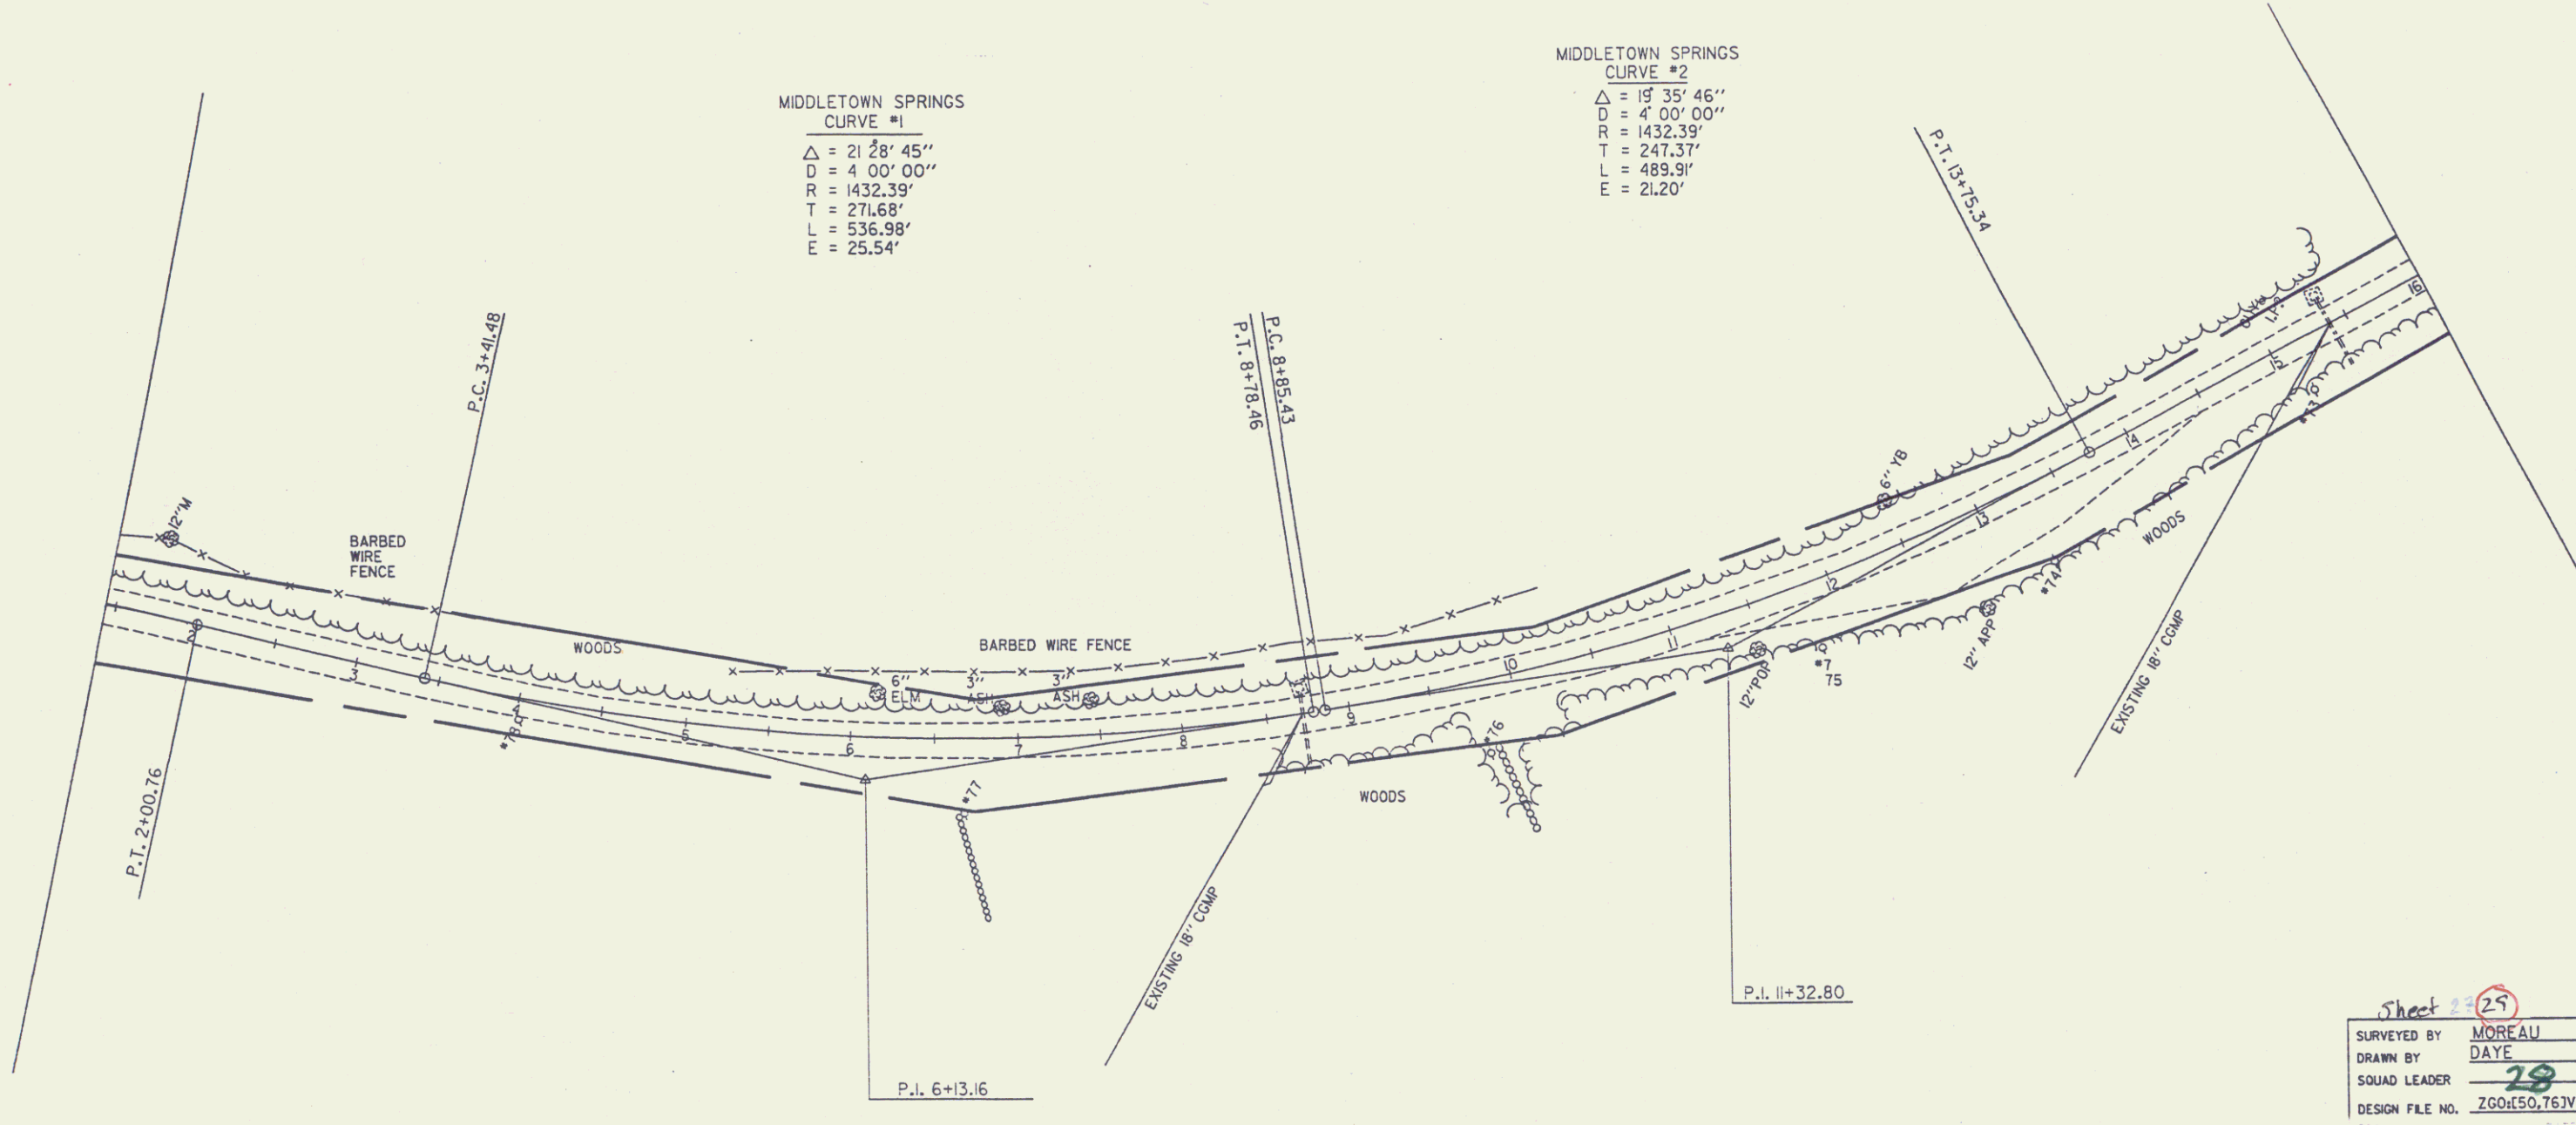

Sheet 29
SURVEYED BY MOREAU
DRAWN BY DAYE
SQUAD LEADER 29
DESIGN FILE NO. ZG0450,76JVTI