


MIDDLETOWN SPRINGS  
CURVE #4  
 $\Delta = 3' 19' 58''$   
 $D = 00' 11' 33''$   
 $R = 5729.58'$   
 $T = 9.63'$   
 $L = 19.25'$   
 $E = 0.00'$

MIDDLETOWN SPRINGS  
CURVE #3  
 $\Delta = 3' 19' 58''$   
 $D = 1' 30' 00''$   
 $R = 3819.72'$   
 $T = 111.12'$   
 $L = 222.18'$   
 $E = 1.62'$

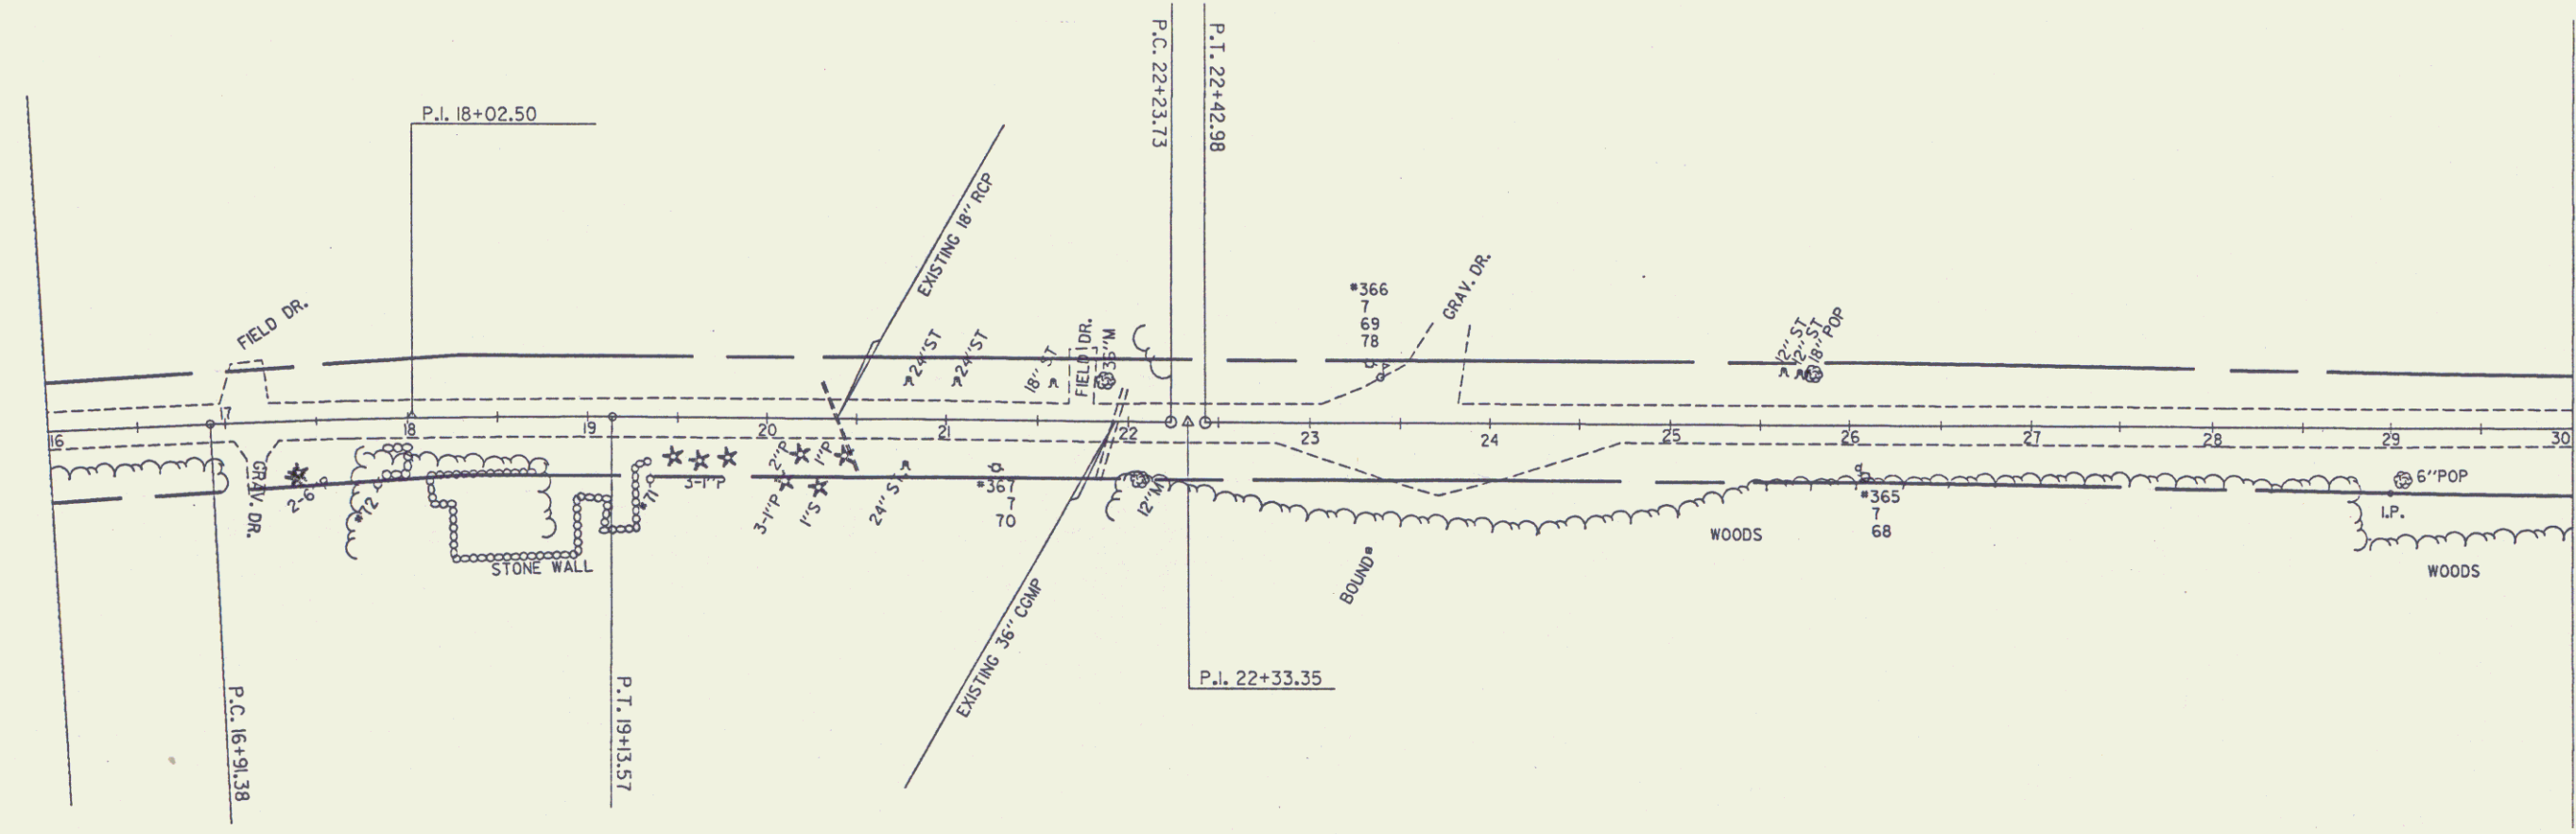

Sheet 30  
SURVEYED BY MOREAU  
DRAWN BY DAYE  
SQUAD LEADER 29  
DESIGN FILE NO. ZG0450, T6JVT