


MIDDLETOWN SPRINGS
CURVE #14

$\Delta = 19^{\circ} 37' 54''$
 $D = 03^{\circ} 41' 55''$
 $R = 1549.09'$
 $T = 268.01'$
 $L = 530.77'$
 $E = 23.01'$

MIDDLETOWN SPRINGS
CURVE #15

$\Delta = 03^{\circ} 55' 54''$
 $D = 00^{\circ} 33' 38''$
 $R = 10219.74'$
 $T = 350.78'$
 $L = 701.29'$
 $E = 6.02'$

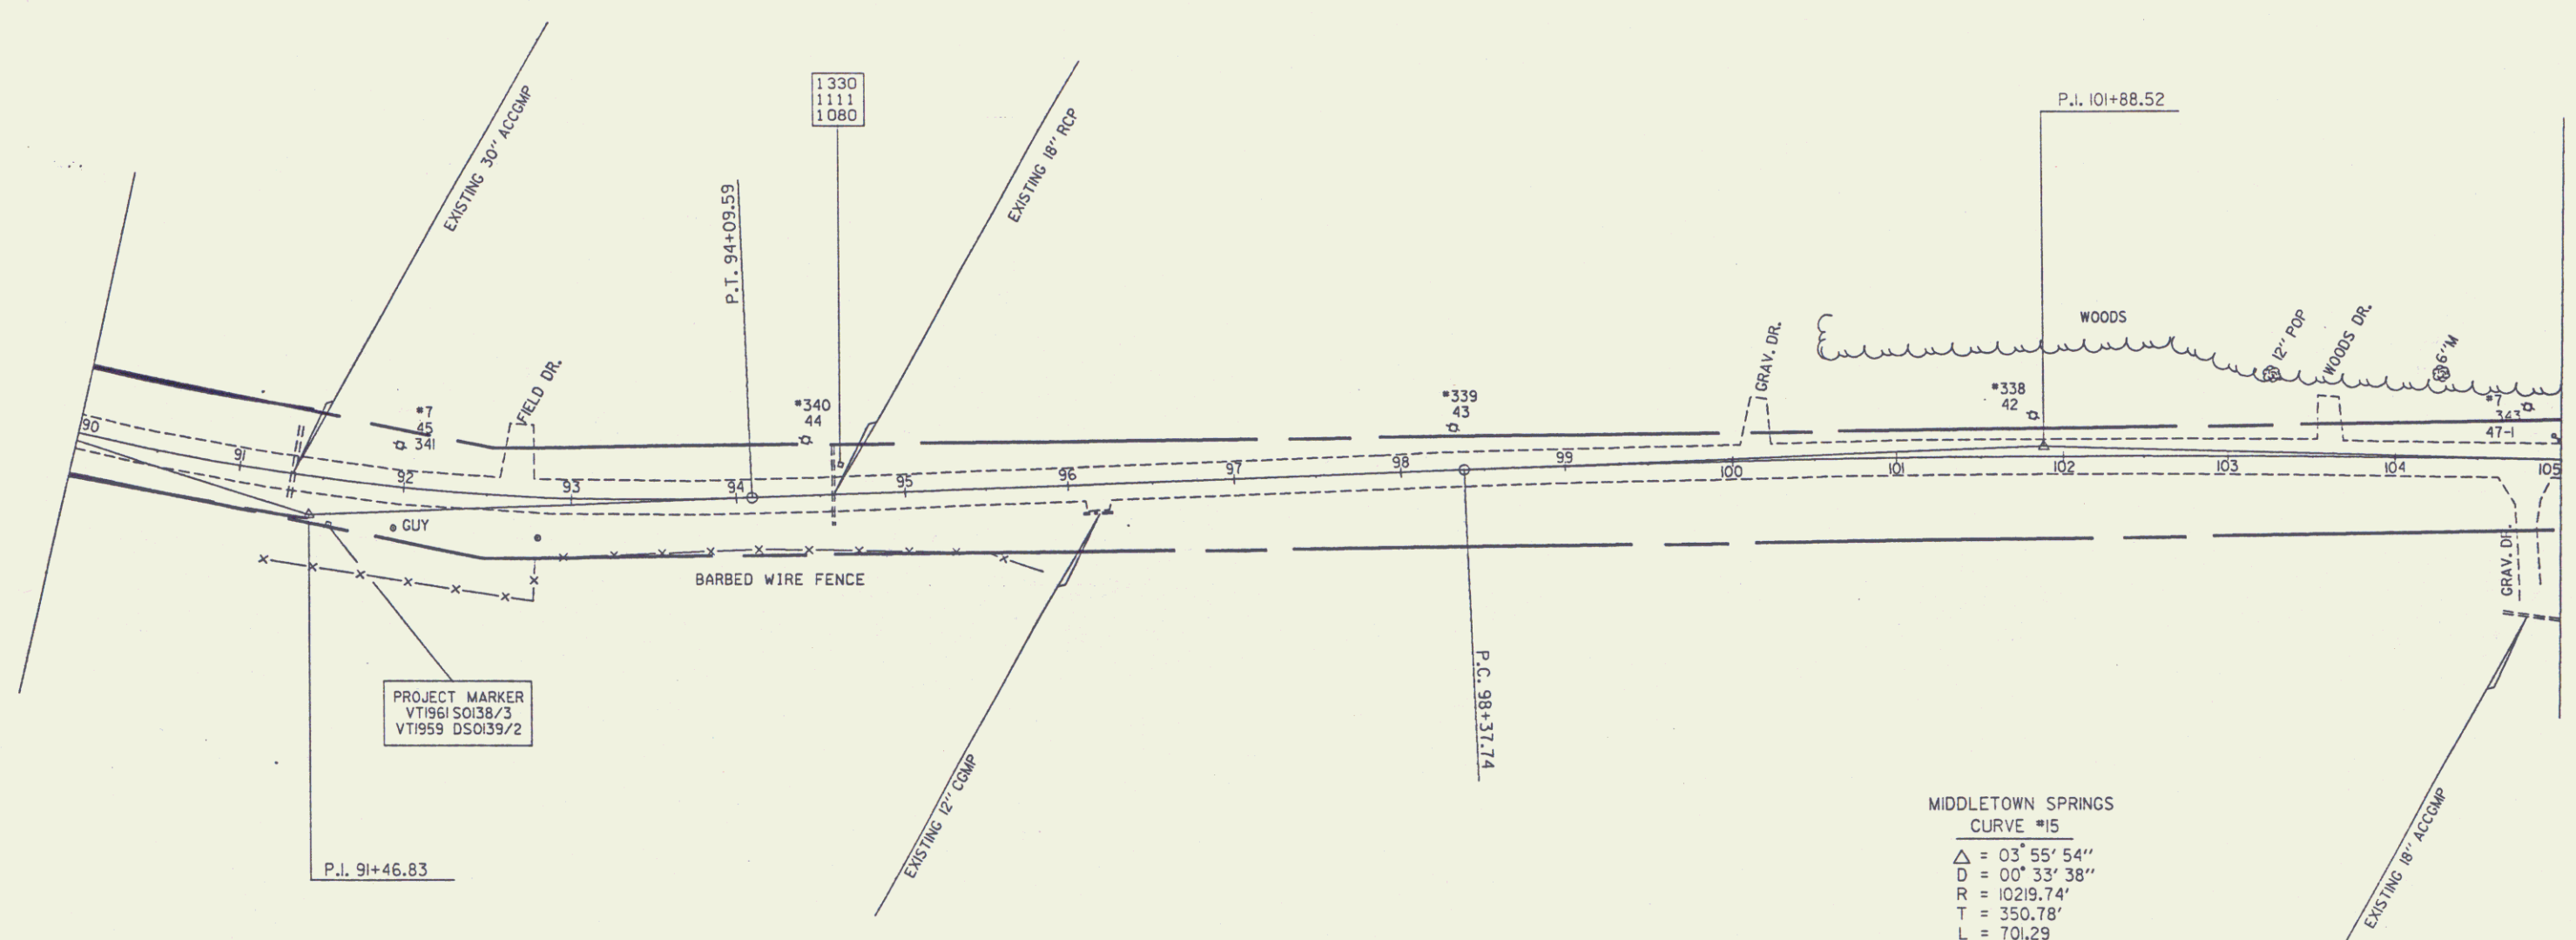

PROJECT MARKER
 VT1961 S0138/3
 VT1959 DSO139/2

Sheet 35
 SURVEYED BY MOREAU
 DRAWN BY DAYE
 SQUAD LEADER
 DESIGN FILE NO. ZG0150.76JVT
 PRF DATE 34