


MIDDLETOWN SPRINGS  
 CURVE #20  
 $\Delta = 17^{\circ} 32' 31''$   
 $D = 03^{\circ} 34' 00''$   
 $R = 1606.37'$   
 $T = 247.85'$   
 $L = 491.81'$   
 $E = 19.00'$

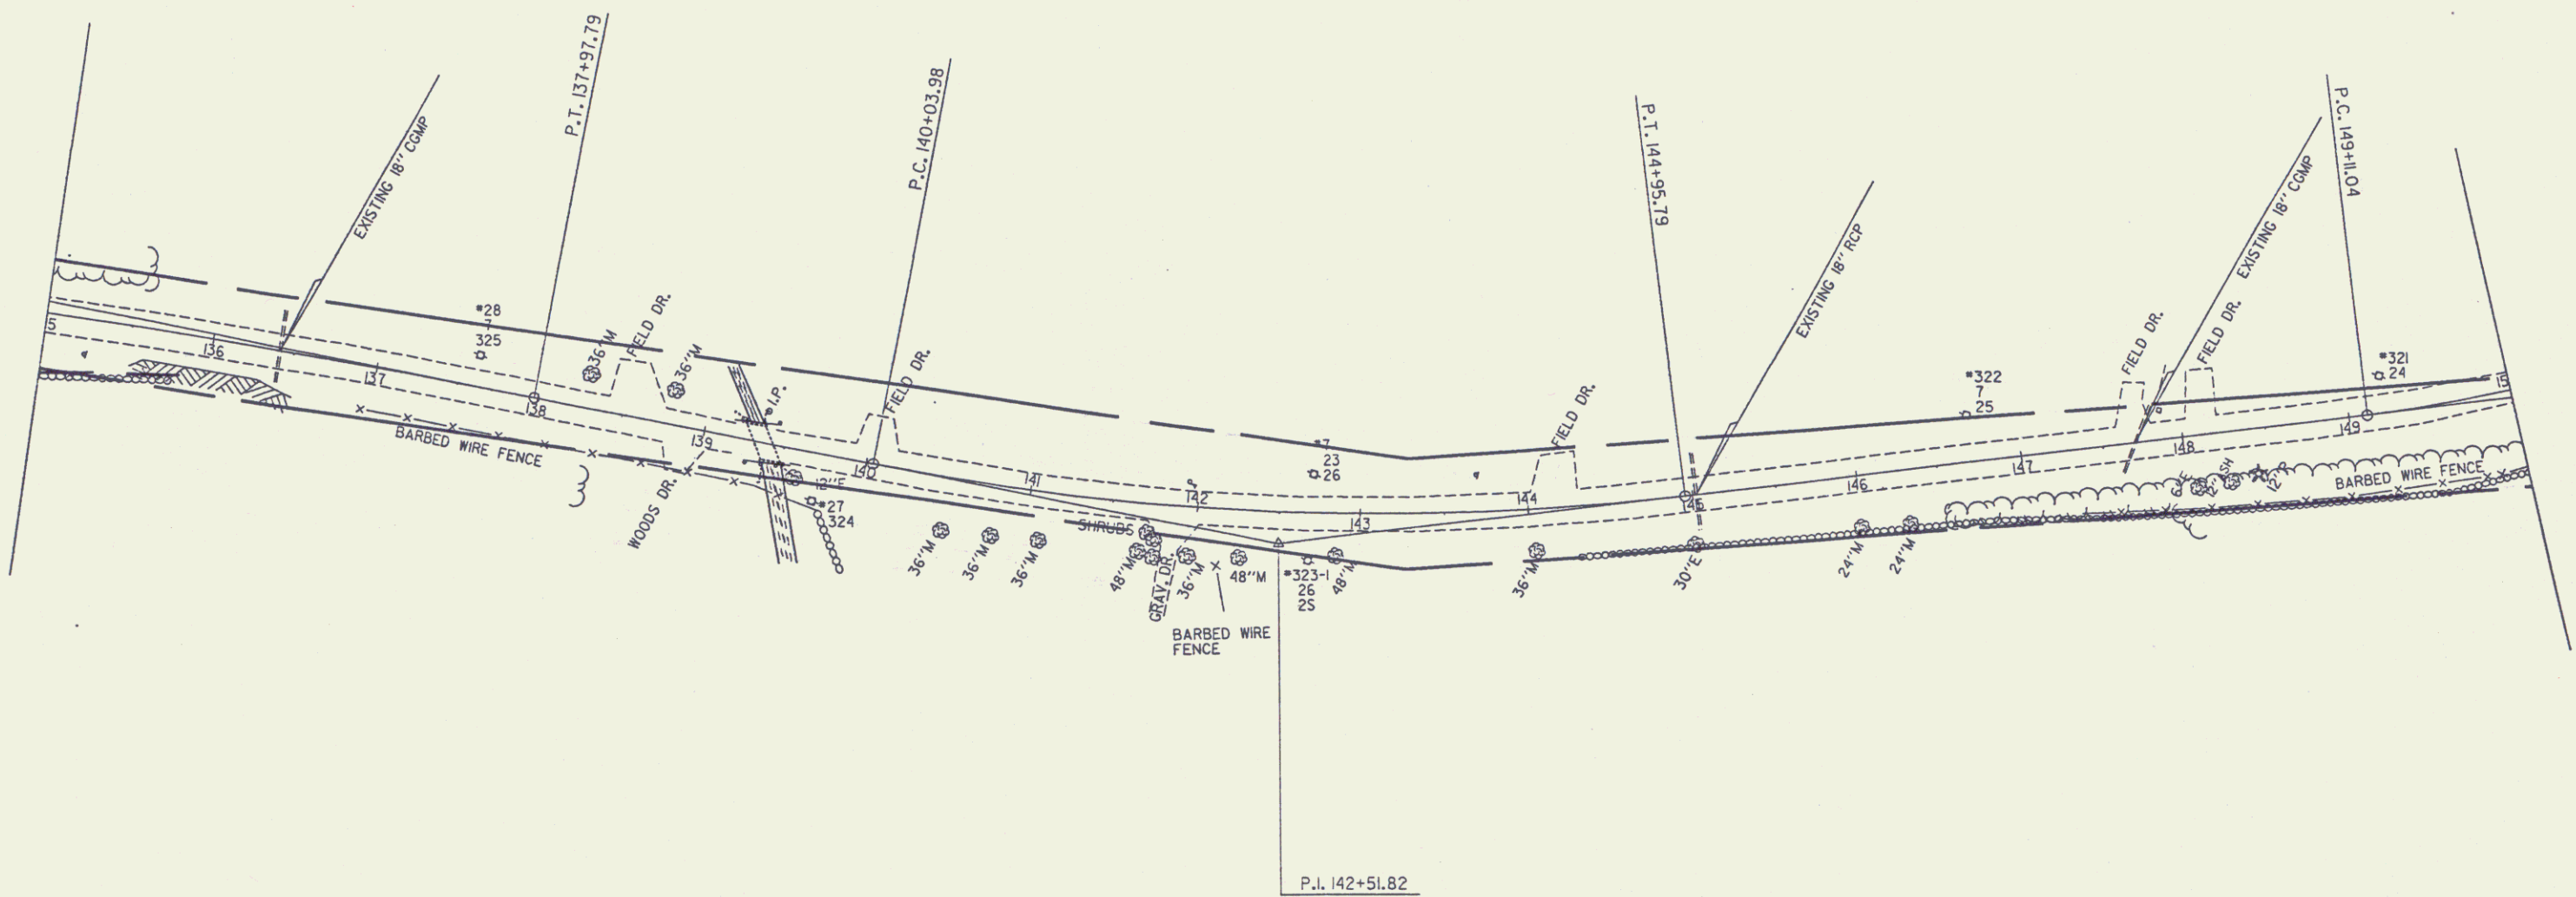

Sheet 35  
 SURVEYED BY MOREAU  
 DRAWN BY DAYE  
 SQUAD LEADER  
 DESIGN FILE NO. 200450.763V1  
 PRF VT133L37 DATE 37  
 FILE PLOTT