


MIDDLETOWN SPRINGS  
CURVE #2

Δ = 25° 13' 08"  
D = 06° 44' 34"  
R = 849.74'  
T = 190.08'  
L = 374.01'  
E = 21.00'

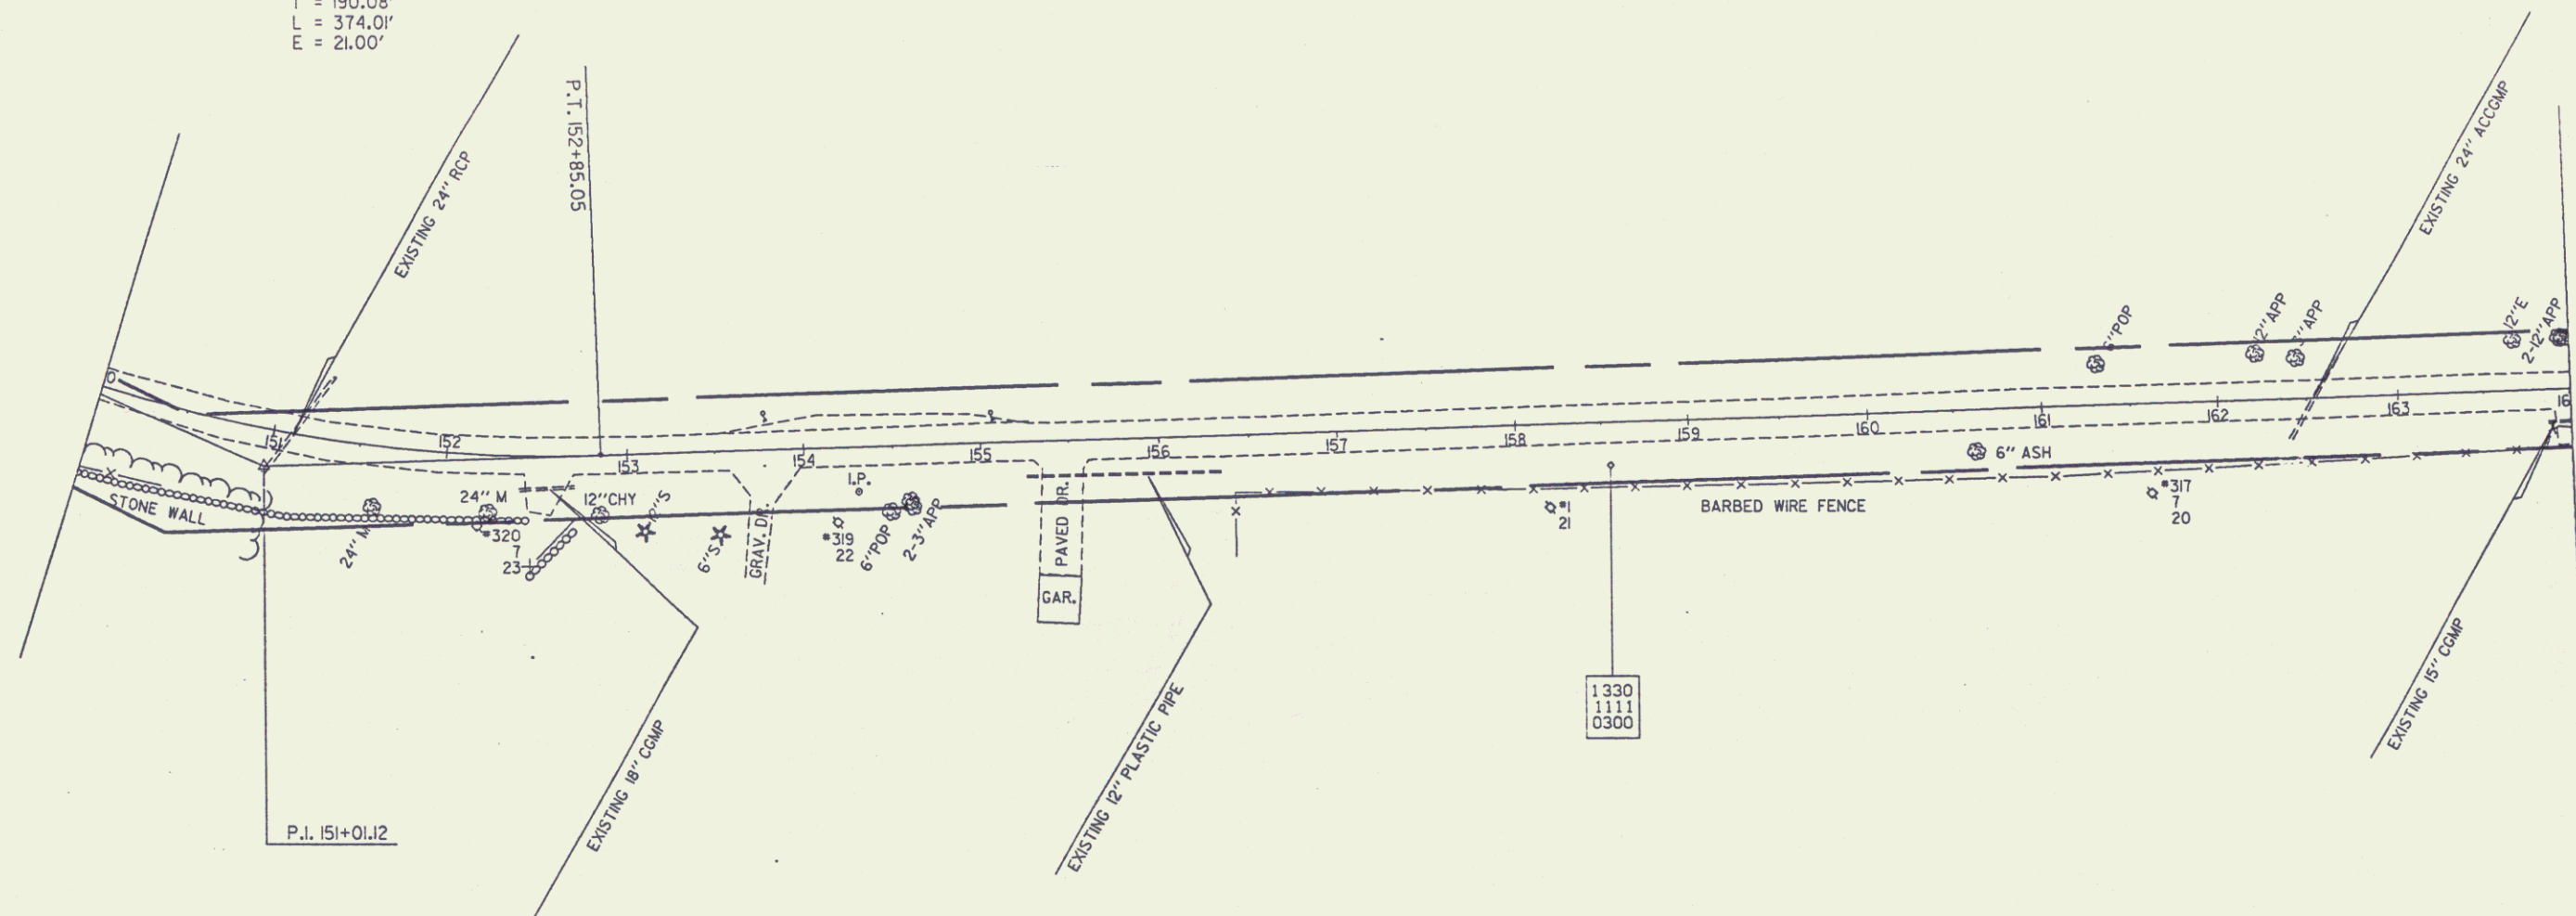

Sheet 39  
 SURVEYED BY MOREAU  
 DRAWN BY DAYE  
 SQUAD LEADER  
 DESIGN FILE NO. ZCO150.763VZ  
 PR VT133L38 DATE  
 FILE 38 PLOT