


MIDDLETOWN SPRINGS
 CURVE #33
 $\Delta = 14^{\circ} 15' 58''$
 $D = 05^{\circ} 04' 14''$
 $R = 1129.96'$
 $T = 141.41'$
 $L = 281.35'$
 $E = 8.81'$

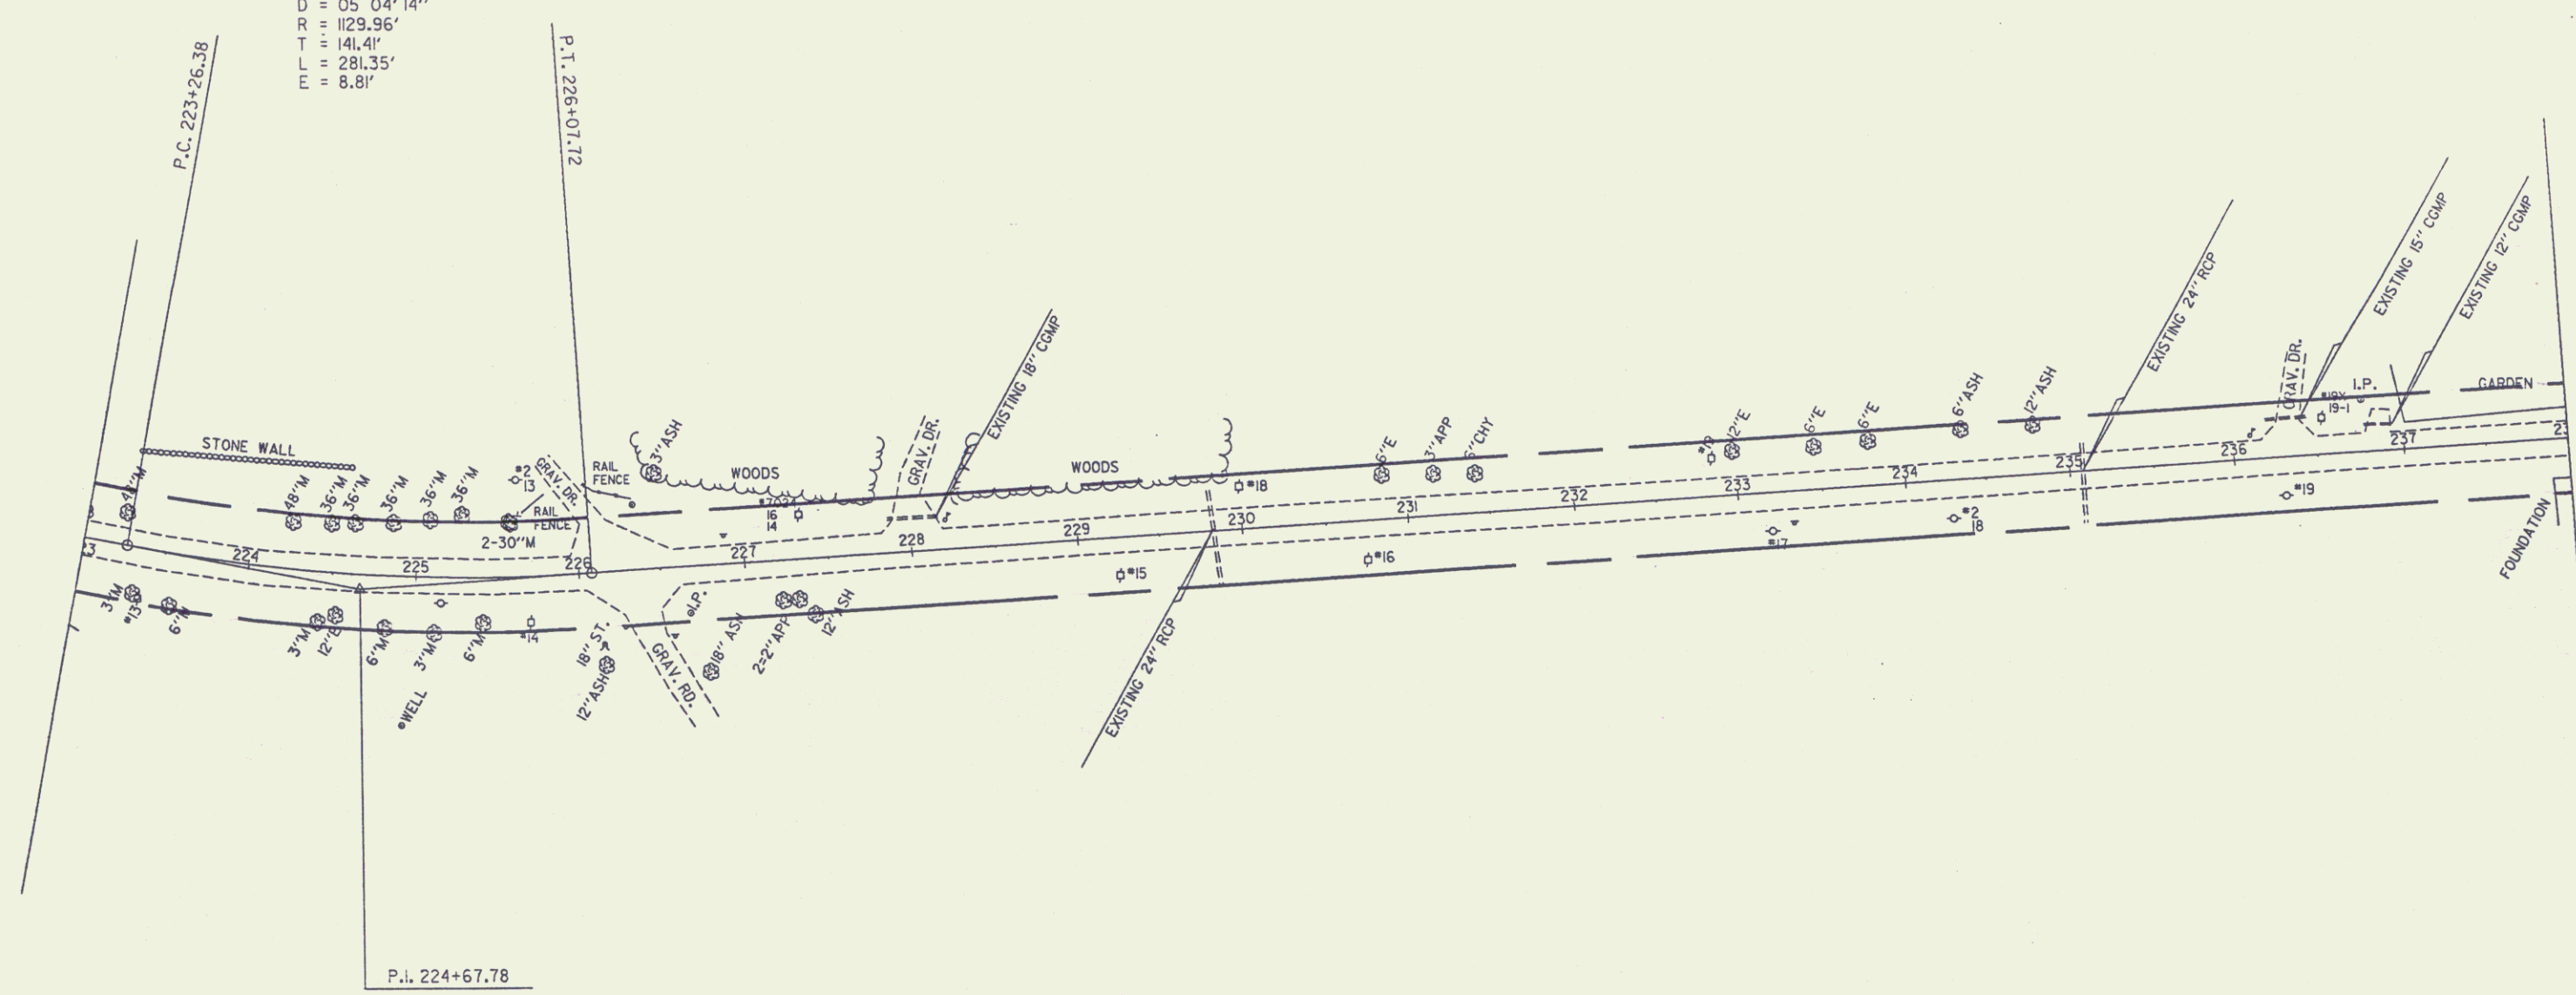

Sheet # 44
 SURVEYED BY MOREAU
 DRAWN BY DAYE
 SQUAD LEADER 43
 DESIGN FILE NO. Z00150.763VT