


MIDDLETOWN SPRINGS
 CURVE #37
 $\Delta = 54^{\circ} 22' 10''$
 $D = 07^{\circ} 30' 00''$
 $R = 763.94'$
 $T = 392.35'$
 $L = 724.92'$
 $E = 94.86'$

MIDDLETOWN SPRINGS
 CURVE #38
 $\Delta = 42^{\circ} 31' 44''$
 $D = 12^{\circ} 54' 00''$
 $R = 444.15'$
 $T = 172.85'$
 $L = 329.68'$
 $E = 32.44'$

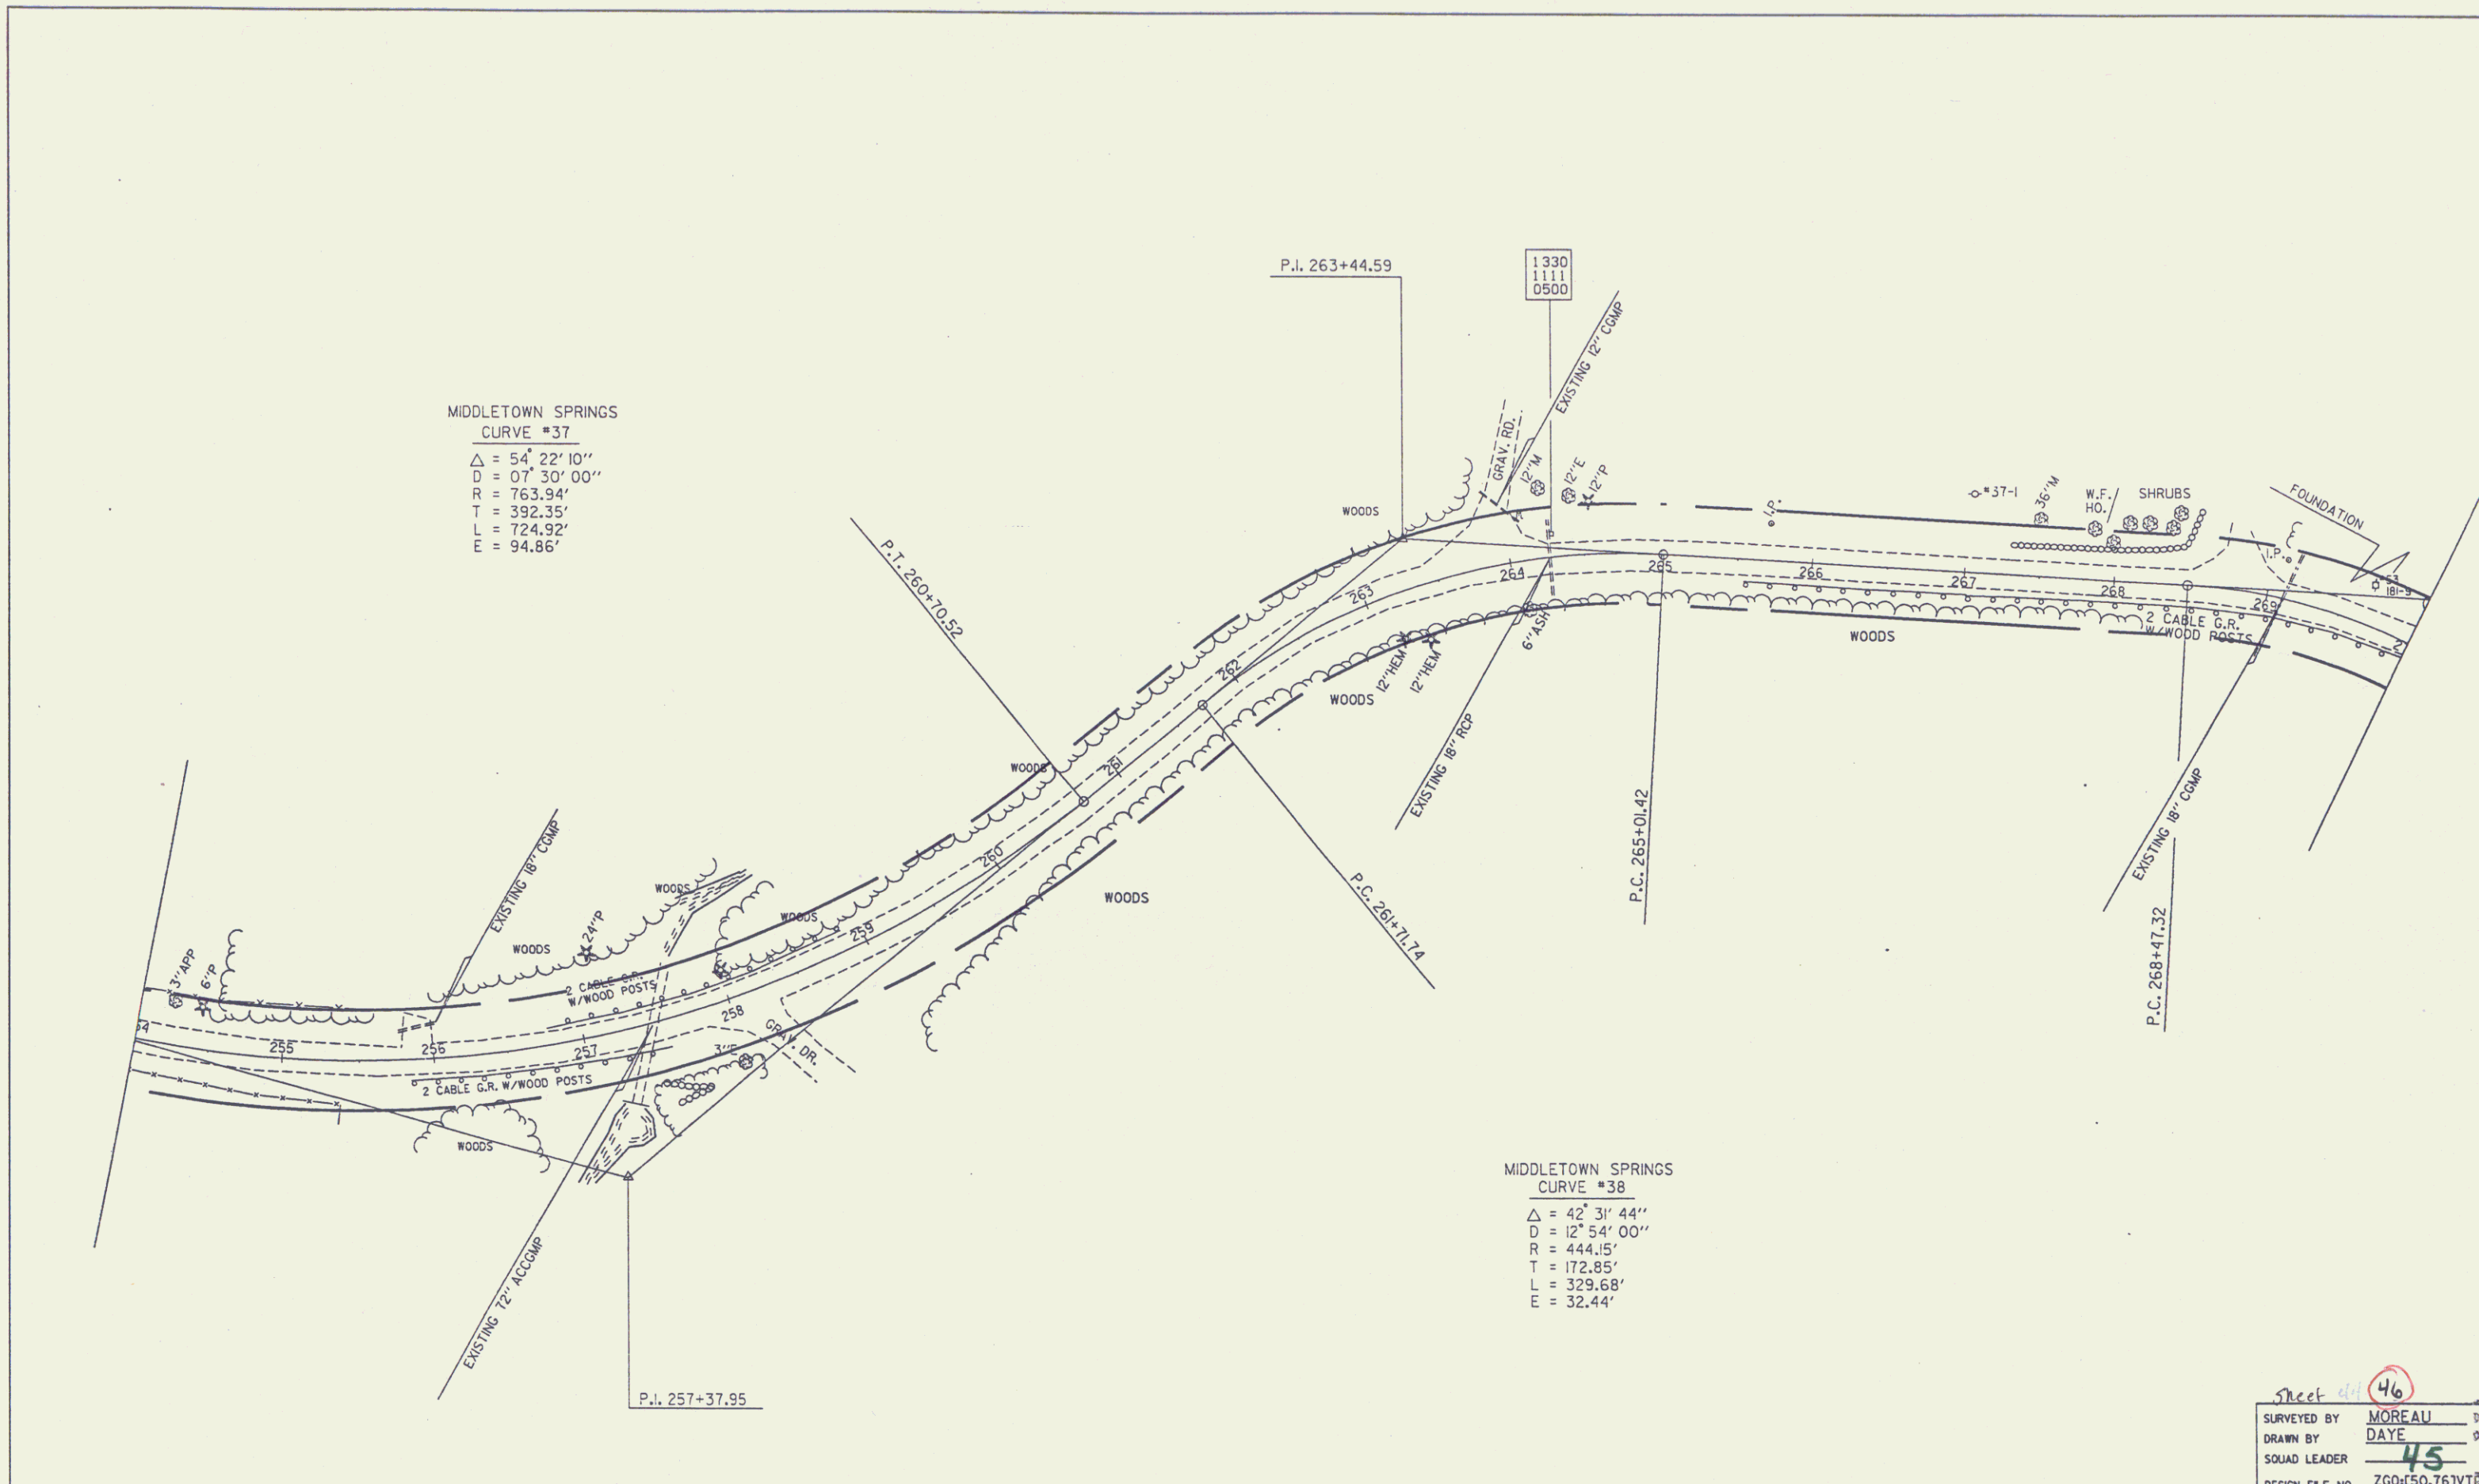

Sheet 46
 SURVEYED BY MOREAU
 DRAWN BY DAYE
 SQUAD LEADER 45
 DESIGN FILE NO. ZG0150.763VT
 DATE