


TINMOUTH  
CURVE #3  
 $\Delta = 29^{\circ} 08' 43''$   
 $D = 08^{\circ} 29' 59''$   
 $R = 674.09'$   
 $T = 175.24'$   
 $L = 342.90'$   
 $E = 22.41'$

TINMOUTH  
CURVE #4  
 $\Delta = 27^{\circ} 41' 35''$   
 $D = 05^{\circ} 59' 33''$   
 $R = 956.11'$   
 $T = 235.67'$   
 $L = 462.12'$   
 $E = 28.62'$

TINMOUTH  
CURVE #5  
 $\Delta = 13^{\circ} 41' 25''$   
 $D = 03^{\circ} 25' 35''$   
 $R = 1672.18'$   
 $T = 200.73'$   
 $L = 399.55'$   
 $E = 12.00'$

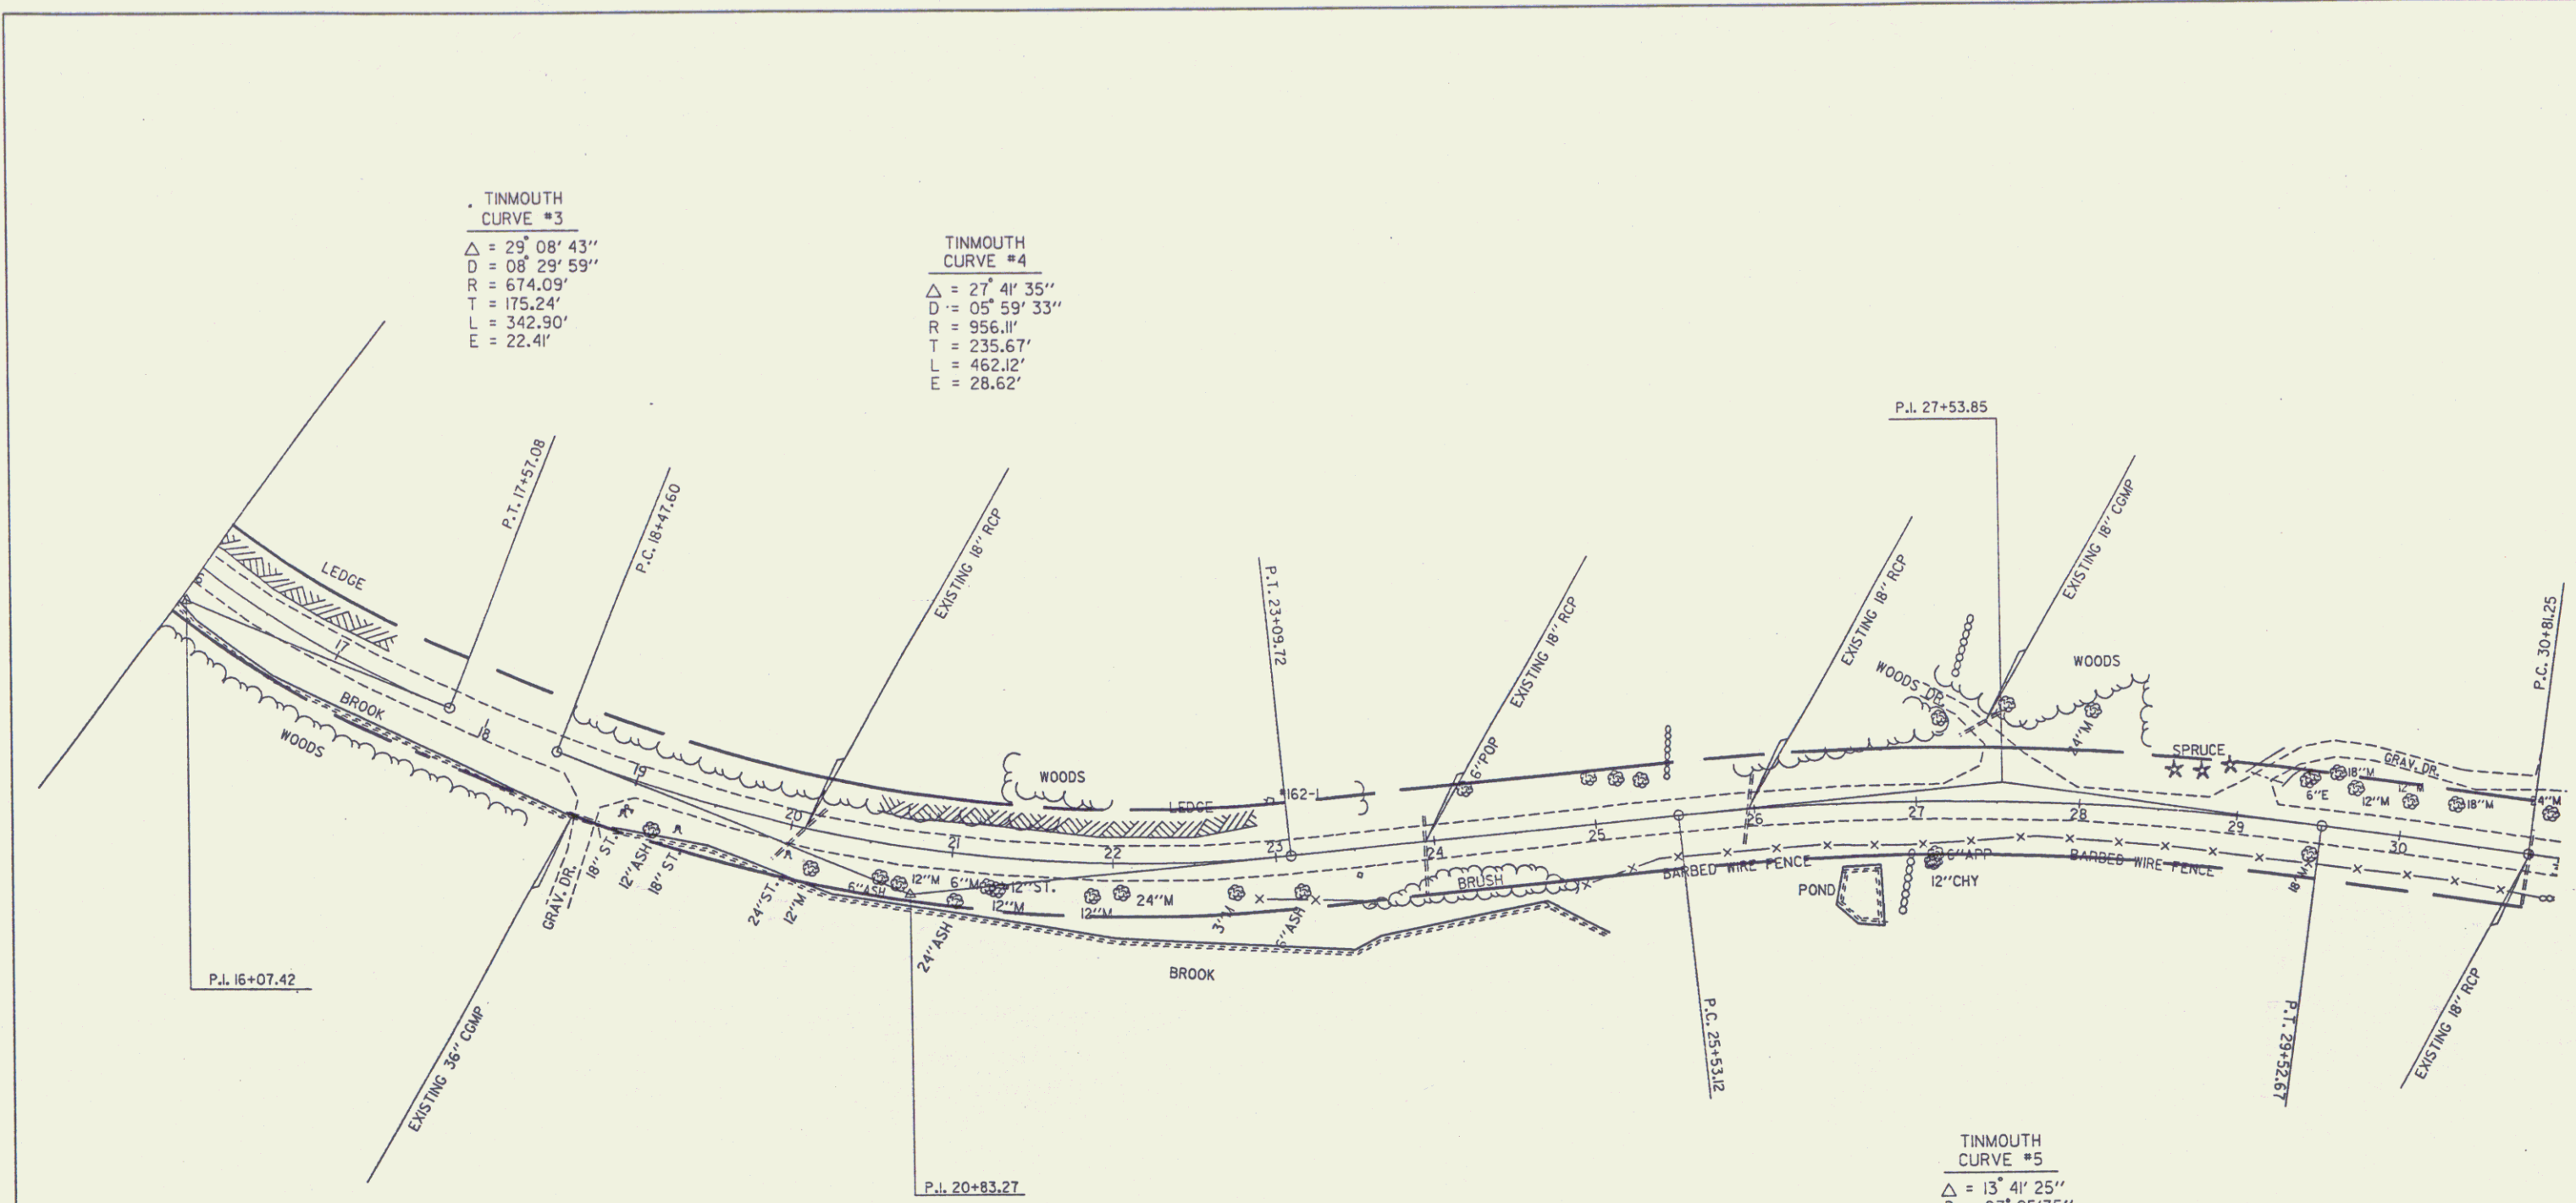

DATUM

Sheet 51  
 SURVEYED BY MOREAU  
 DRAWN BY DAYE  
 SQUAD LEADER  
 DESIGN FILE NO. ZG0150.76JVT13  
 PLOT FILE VT133L50 50 DATE PLOTTED