
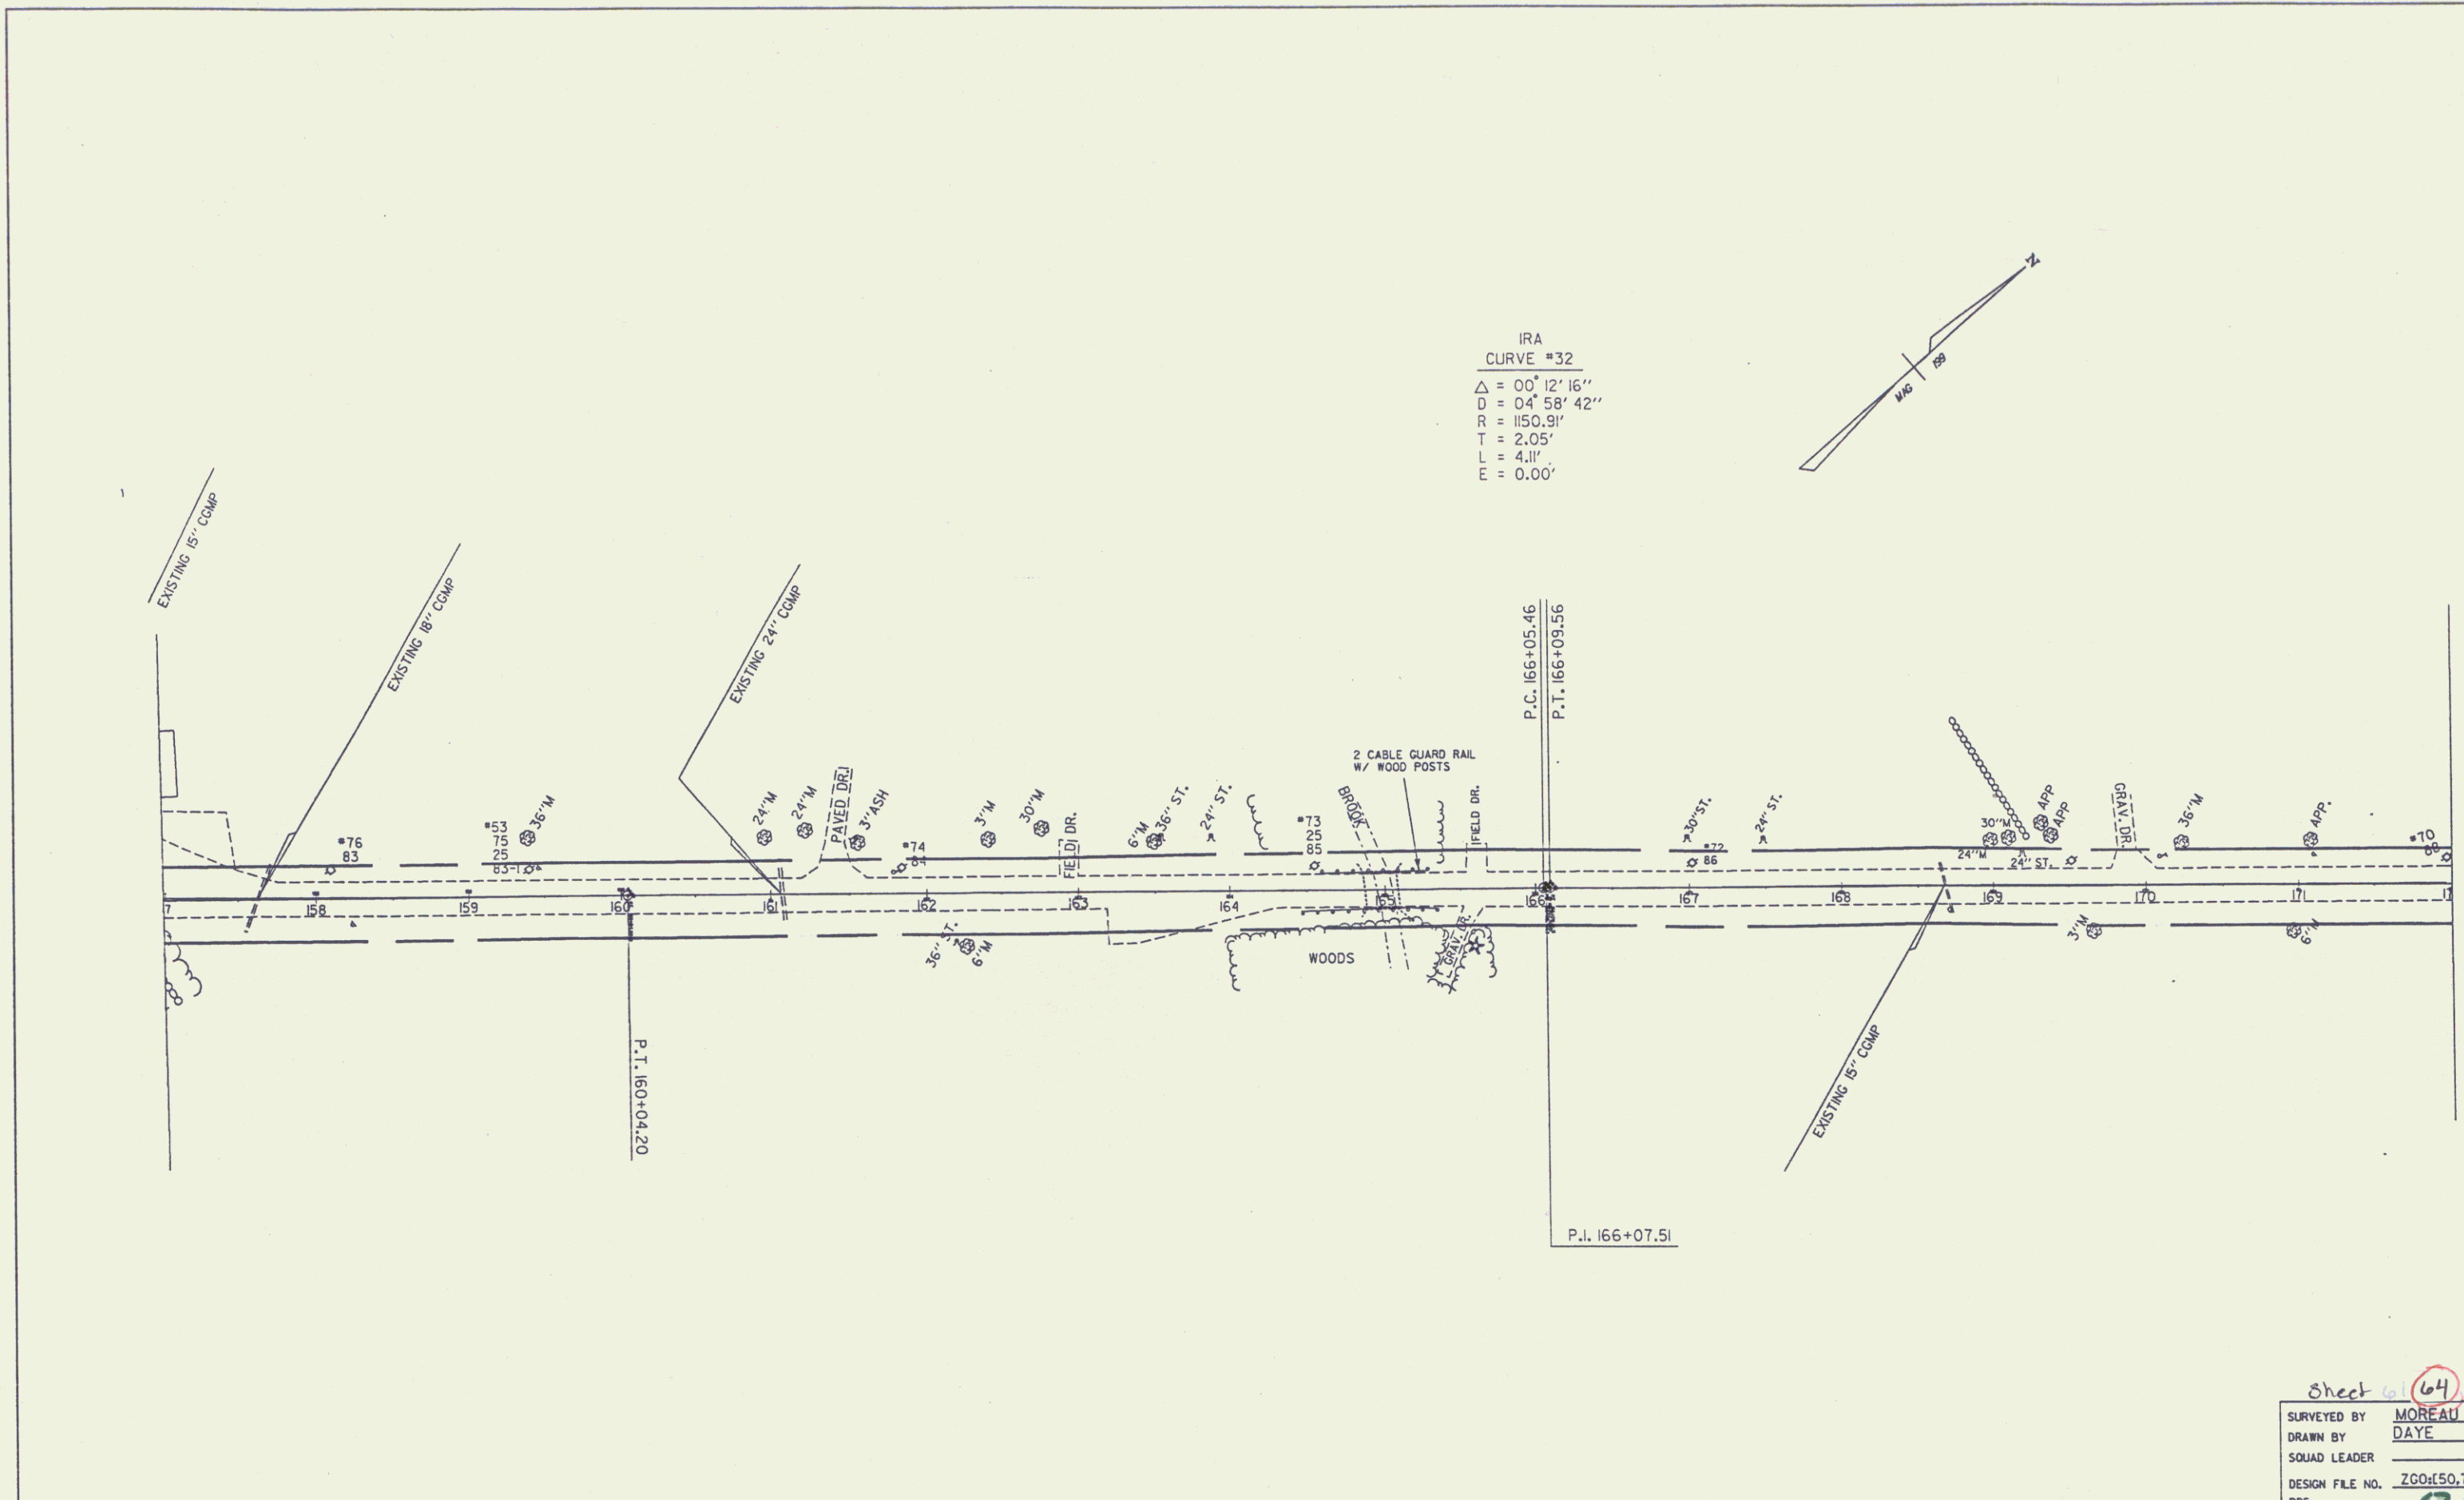


IRA
 CURVE #32
 $\Delta = 00^{\circ} 12' 16''$
 $D = 04^{\circ} 58' 42''$
 $R = 150.91'$
 $T = 2.05'$
 $L = 4.11'$
 $E = 0.00'$

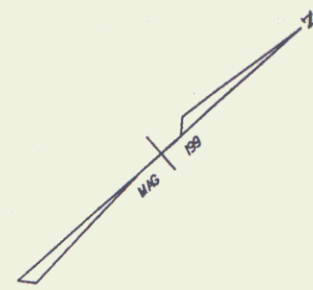

DATUM
 VERTICAL

0 50 100

Sheet 64
 SURVEYED BY MOREAU
 DRAWN BY DAYE
 SQUAD LEADER
 DESIGN FILE NO. ZCO150.763VT13
 PRF VTI33L73 DATE 63
 FILE PLOTTER
 PROJ. NAME VT 133