

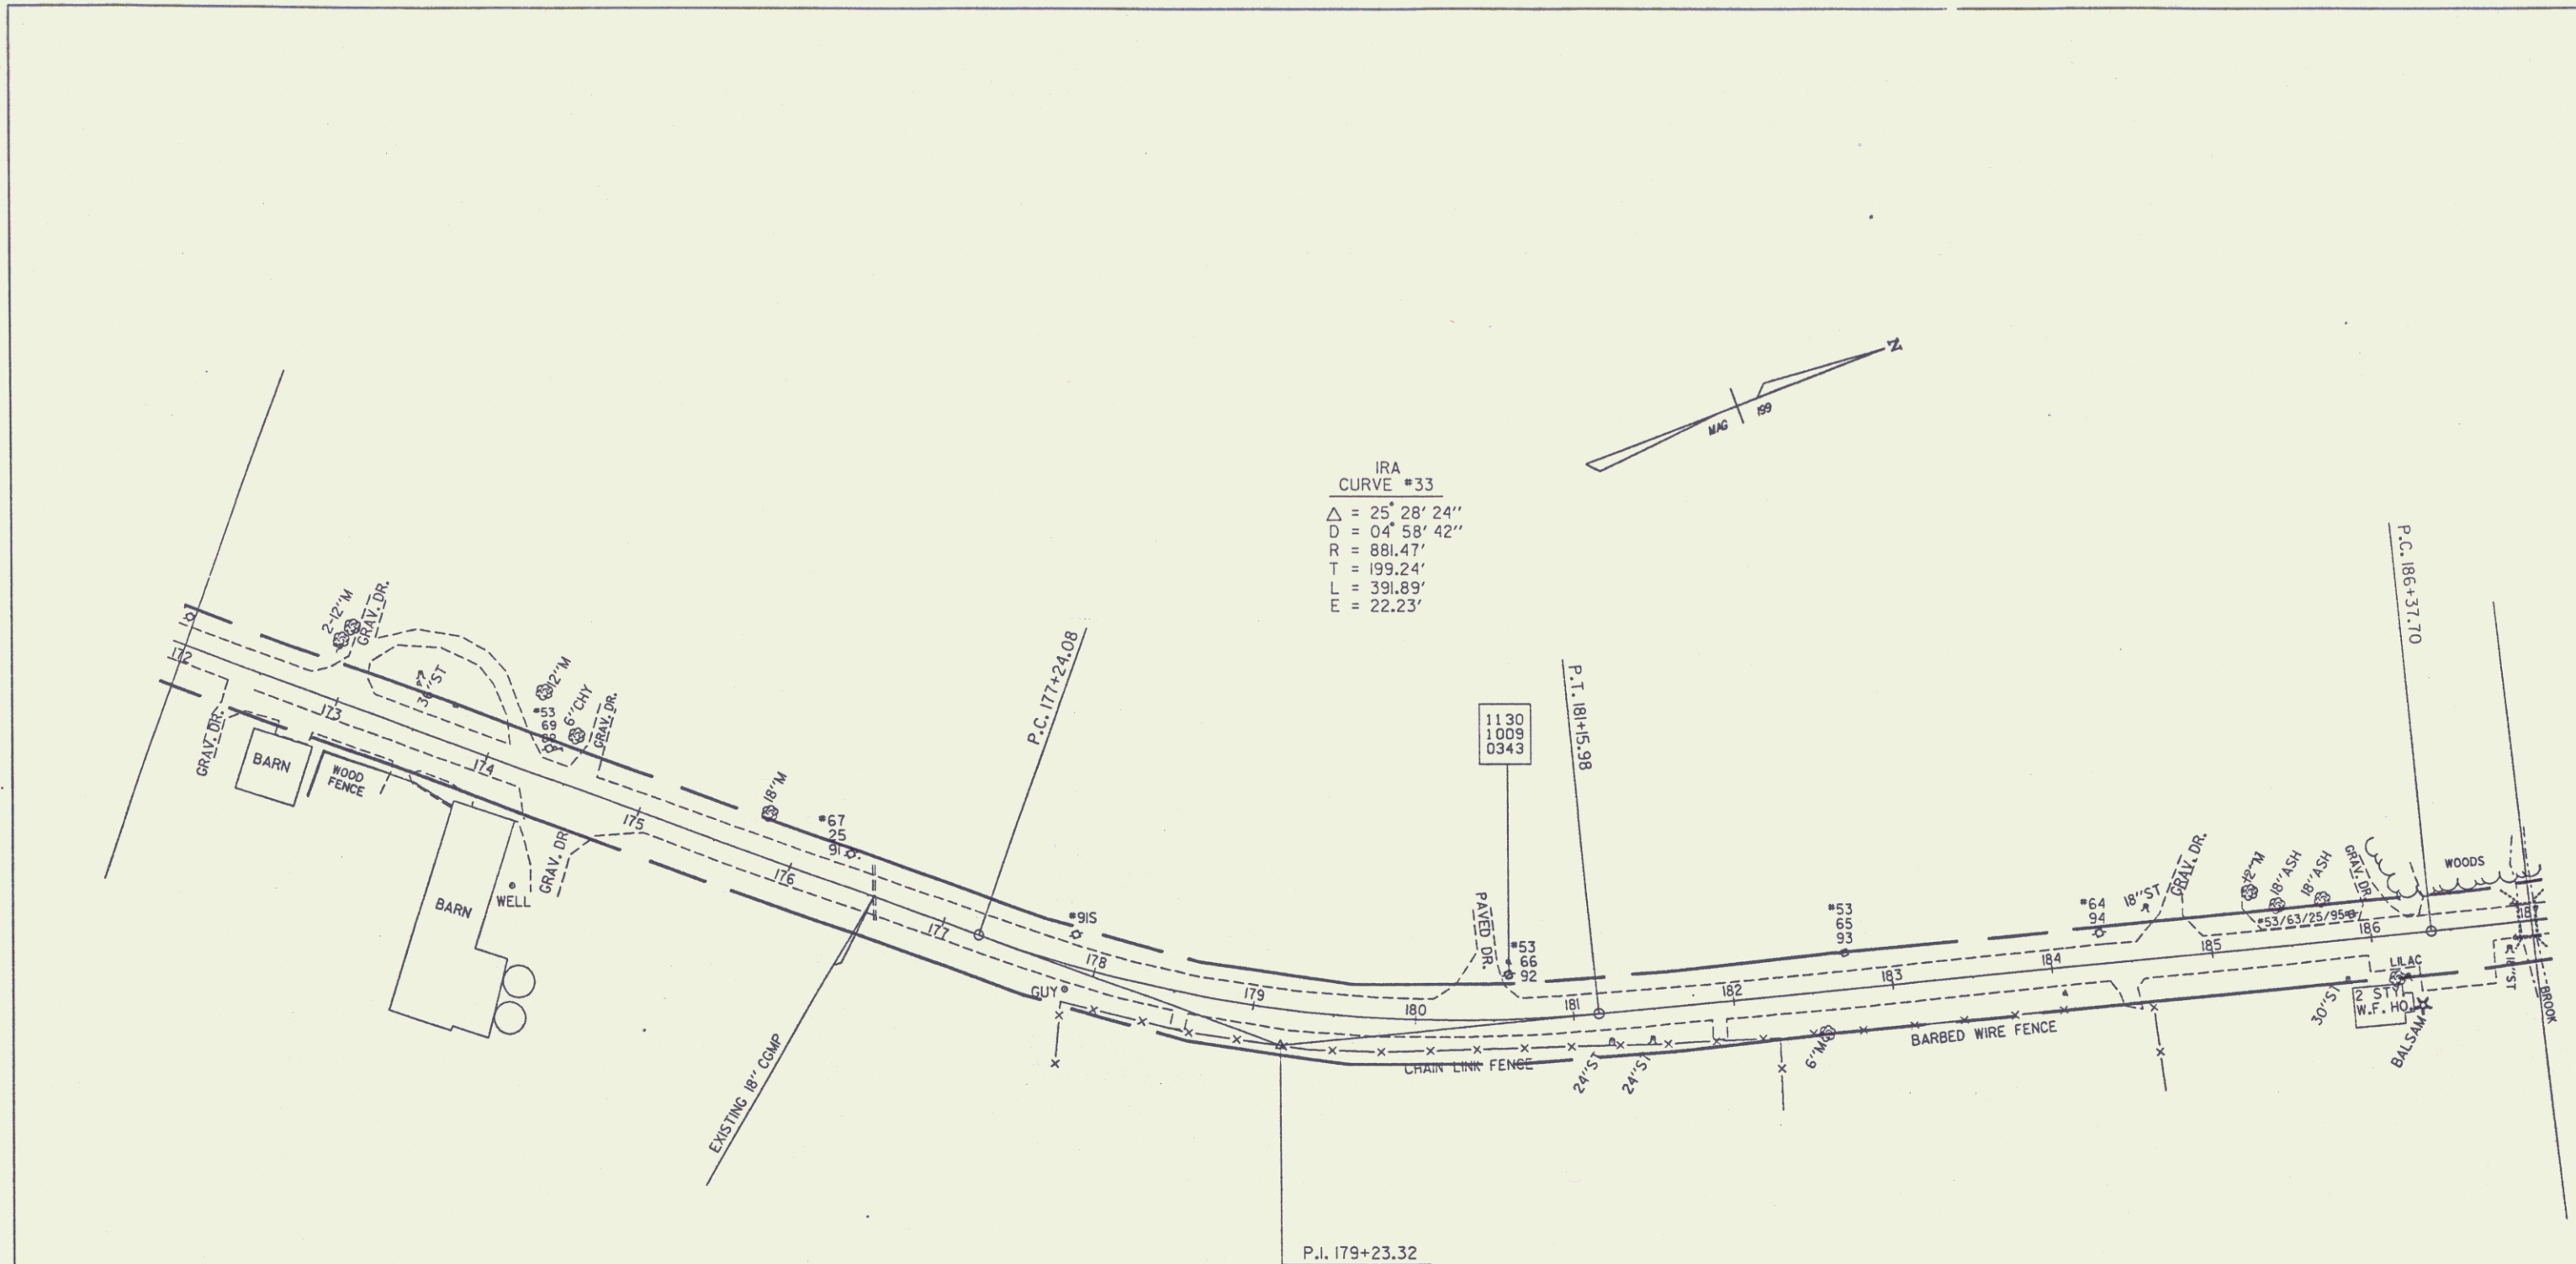


IRA
 CURVE #33
 $\Delta = 25^{\circ} 28' 24''$
 $D = 04' 58' 42''$
 $R = 881.47'$
 $T = 99.24'$
 $L = 391.89'$
 $E = 22.23'$

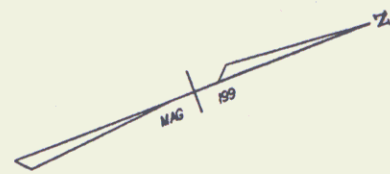

DATUM
 VERTICAL

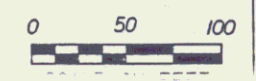

Sheet 65
 SURVEYED BY MOREAU
 DRAWN BY DAYE
 SQUAD LEADER
 DESIGN FILE NO. ZG0450.762V
 PRF VT1331.63 DATE
 FILE 64 PLOTS
 PROJ. NAME VT 133
 PROJ. NO. MA 3015