


IRA  
CURVE #44  
 $\Delta = 19^\circ 26' 56''$   
 $D = 07^\circ 00' 00''$   
 $R = 818.5'$   
 $T = 140.27'$   
 $L = 277.84'$   
 $E = 11.93'$

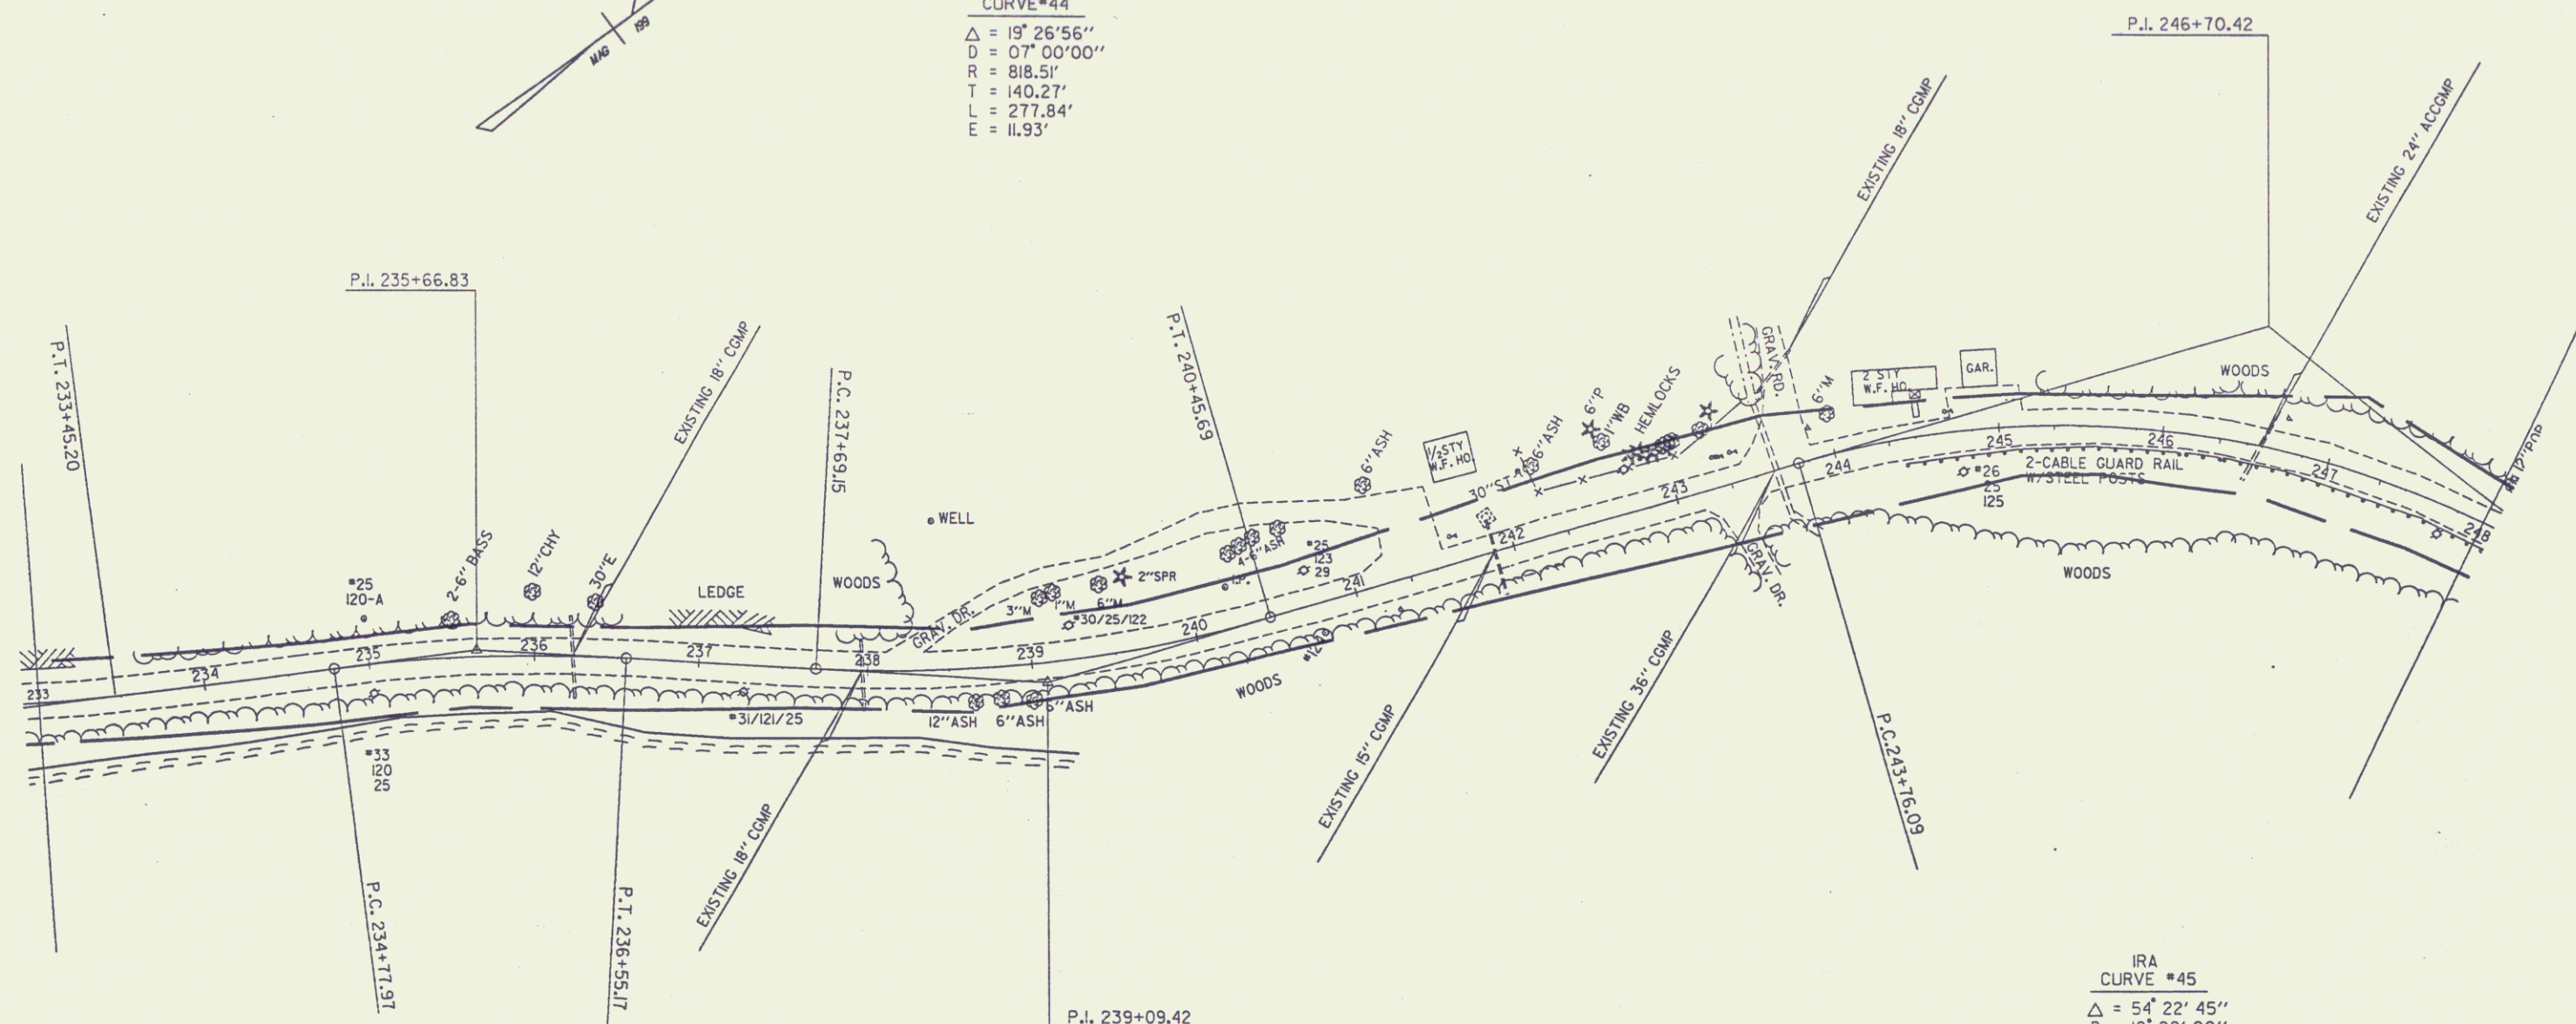

DATUM  
VERTICAL

IRA  
CURVE #45  
 $\Delta = 54^\circ 22' 45''$   
 $D = 10^\circ 00' 00''$   
 $R = 572.96'$   
 $T = 294.33'$   
 $L = 543.79'$   
 $E = 71.18'$

Sheet 69  
 SURVEYED BY MOREAU  
 DRAWN BY DAYE  
 SQUAD LEADER  
 DESIGN FILE NO. ZG0150.76JVT133  
 PRF VT133L67 DATE 6/2/07  
 FILE PLOTTED  
 PROJ. NAME VT 133

