
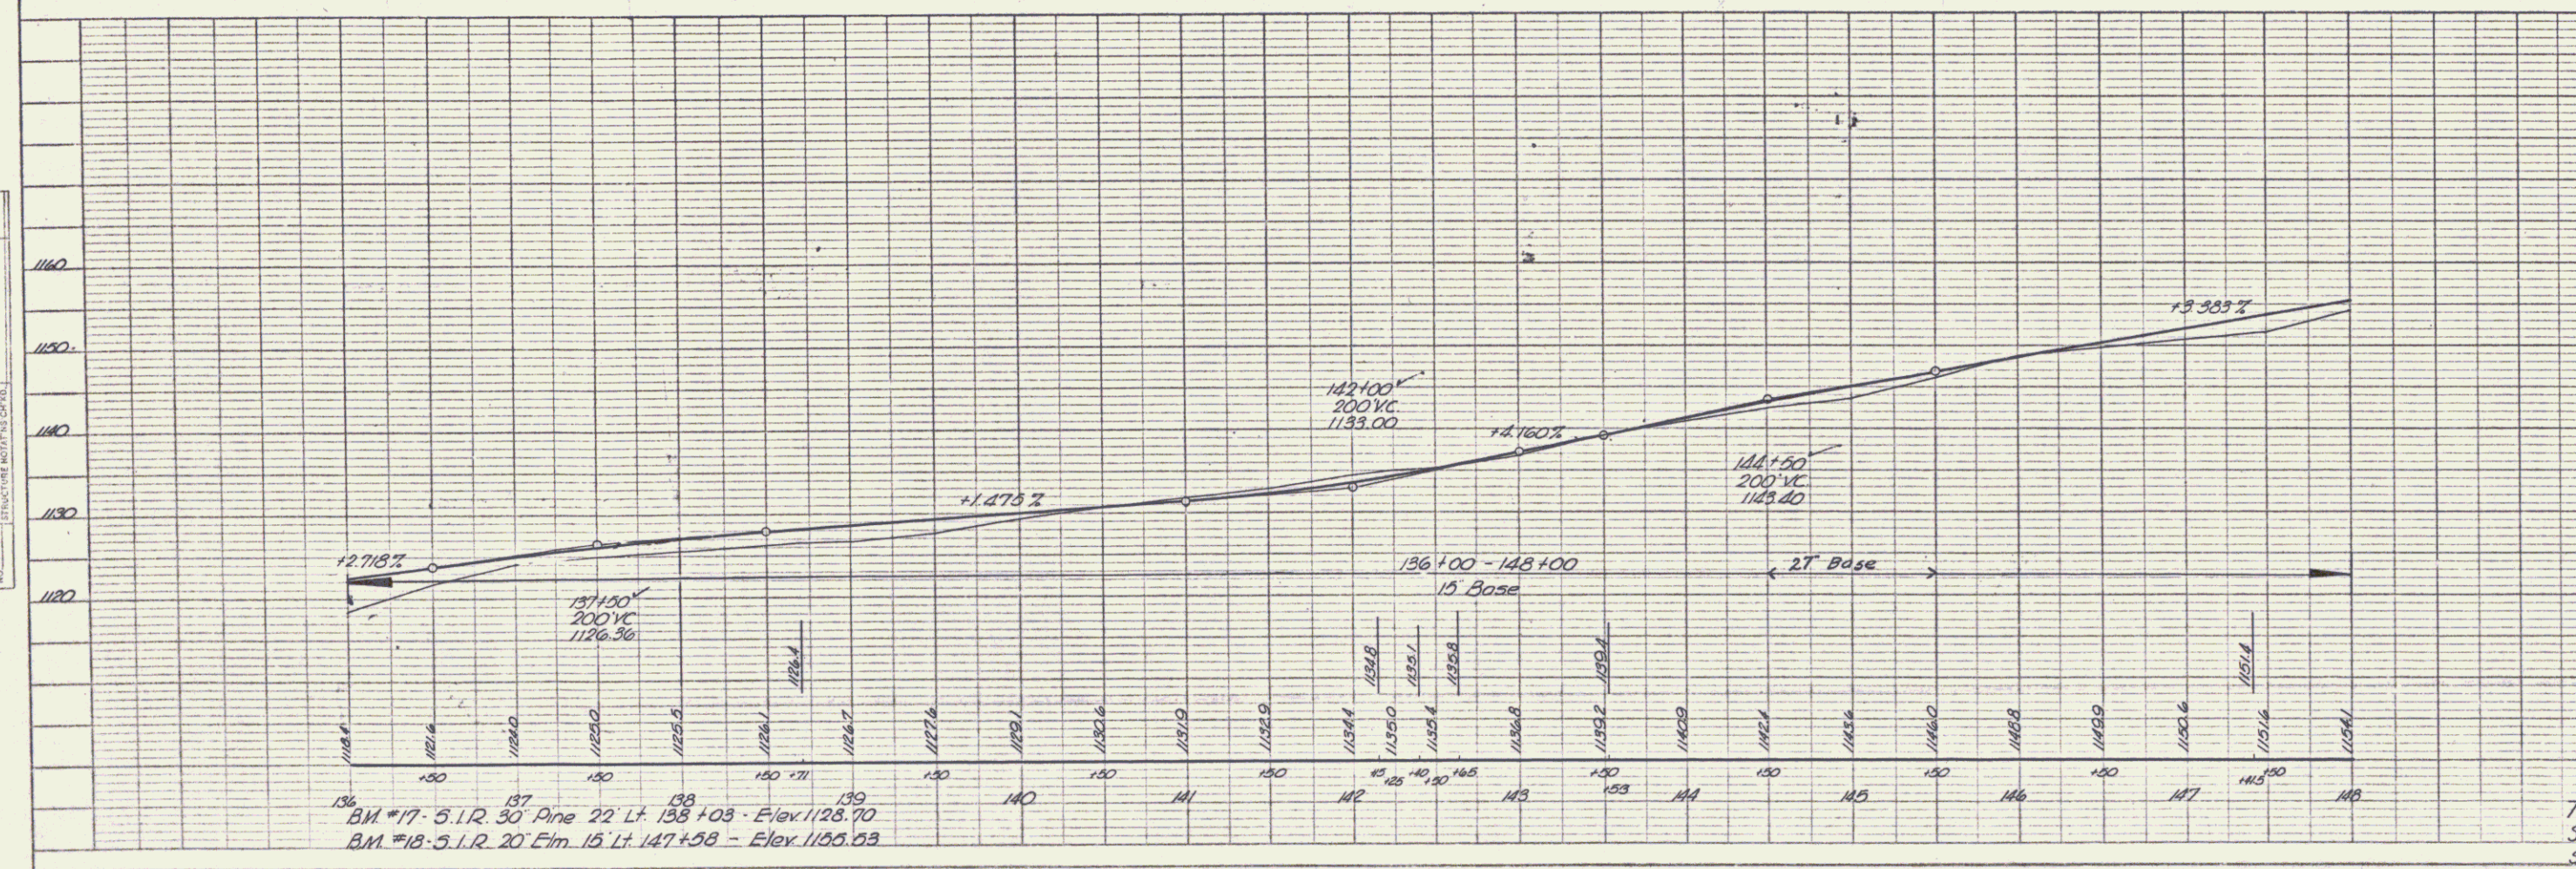


PLAN	DATE	BY
REVISED		
DATE BOOK		
NO. OF SHEETS		
NO.		

PROFILE	DATE	BY
REVISED		
DATE BOOK		
NO. OF SHEETS		
NO.		

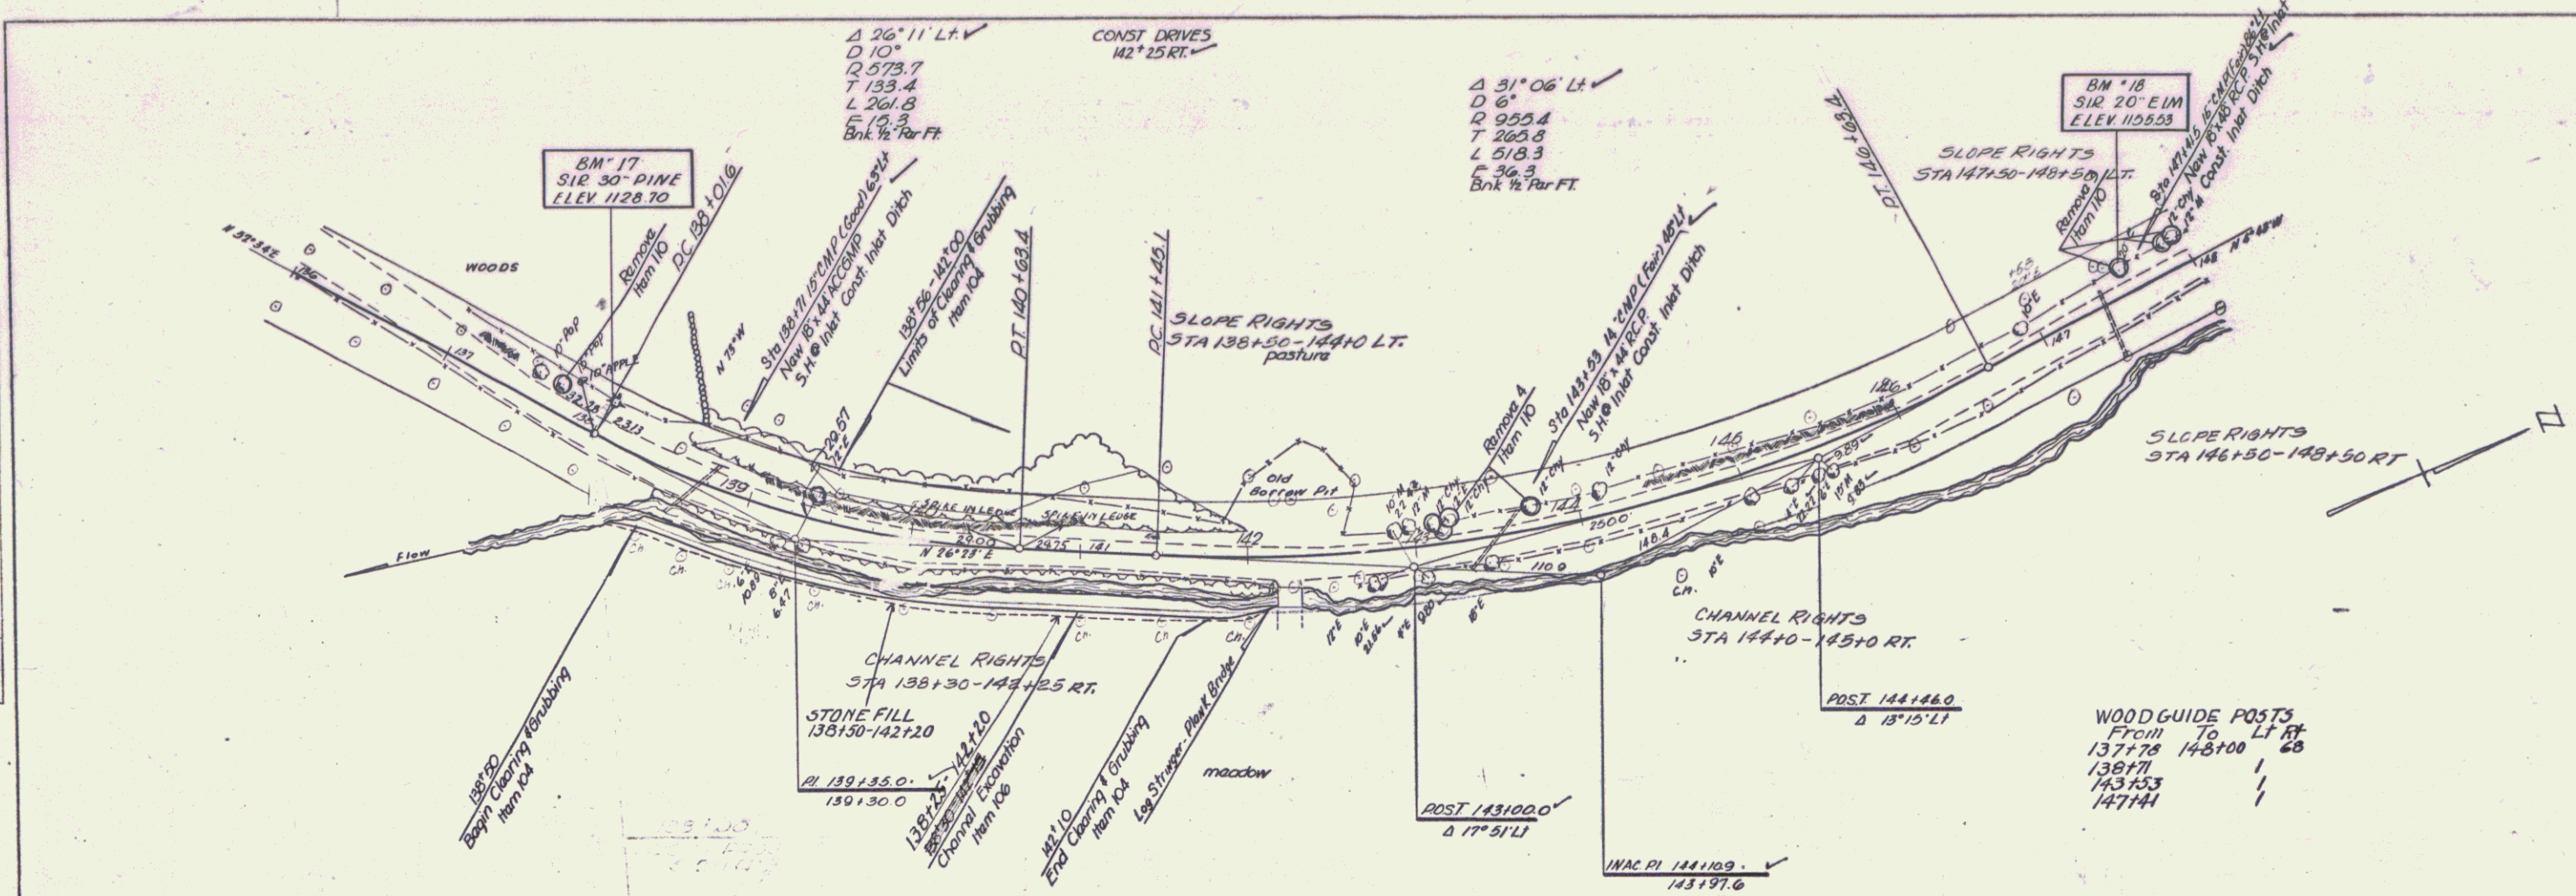

TINMOUTH-IRA
Series S No. 211(4)
Sheet 11 of 40

MADE IN U.S.A.