

PLAN	DATE	BY
REVISIONS		
NO. 1	1/28/54	J.S.

PROFILE	DATE	BY
REVISIONS		
NO. 1	1/28/54	J.S.

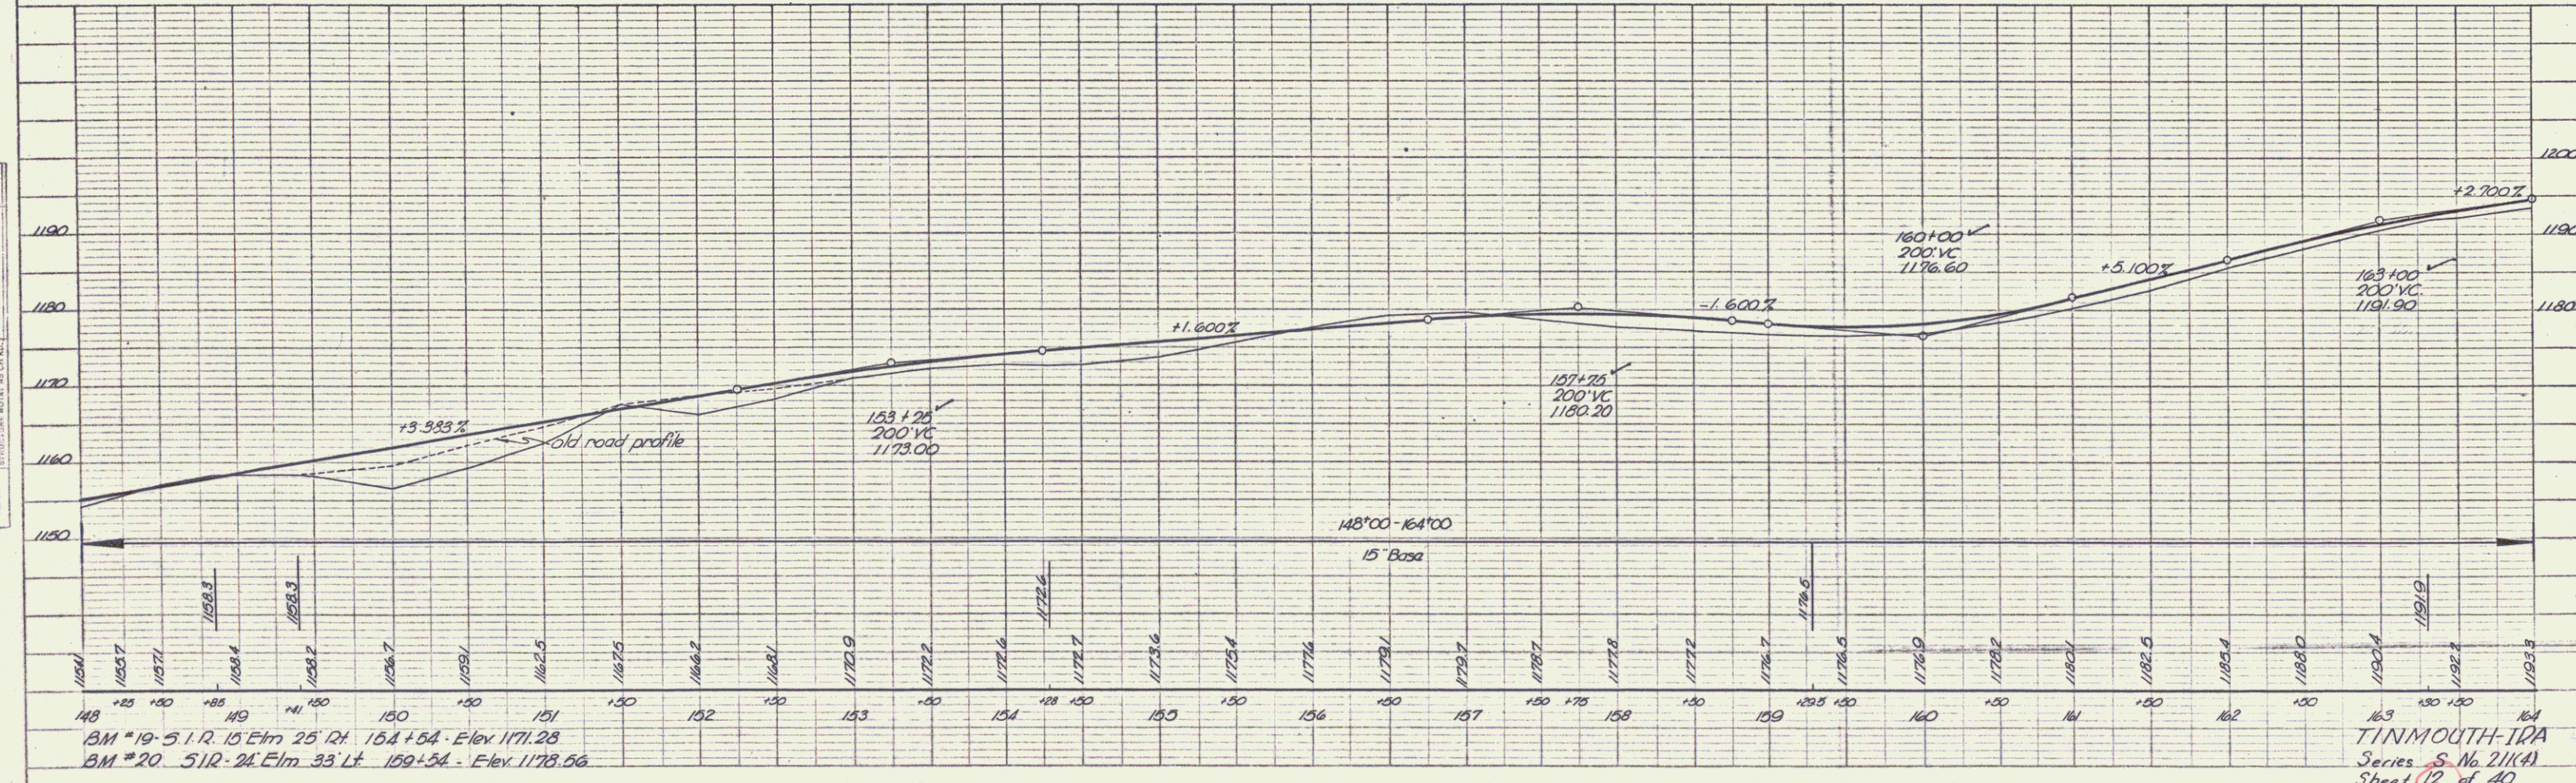
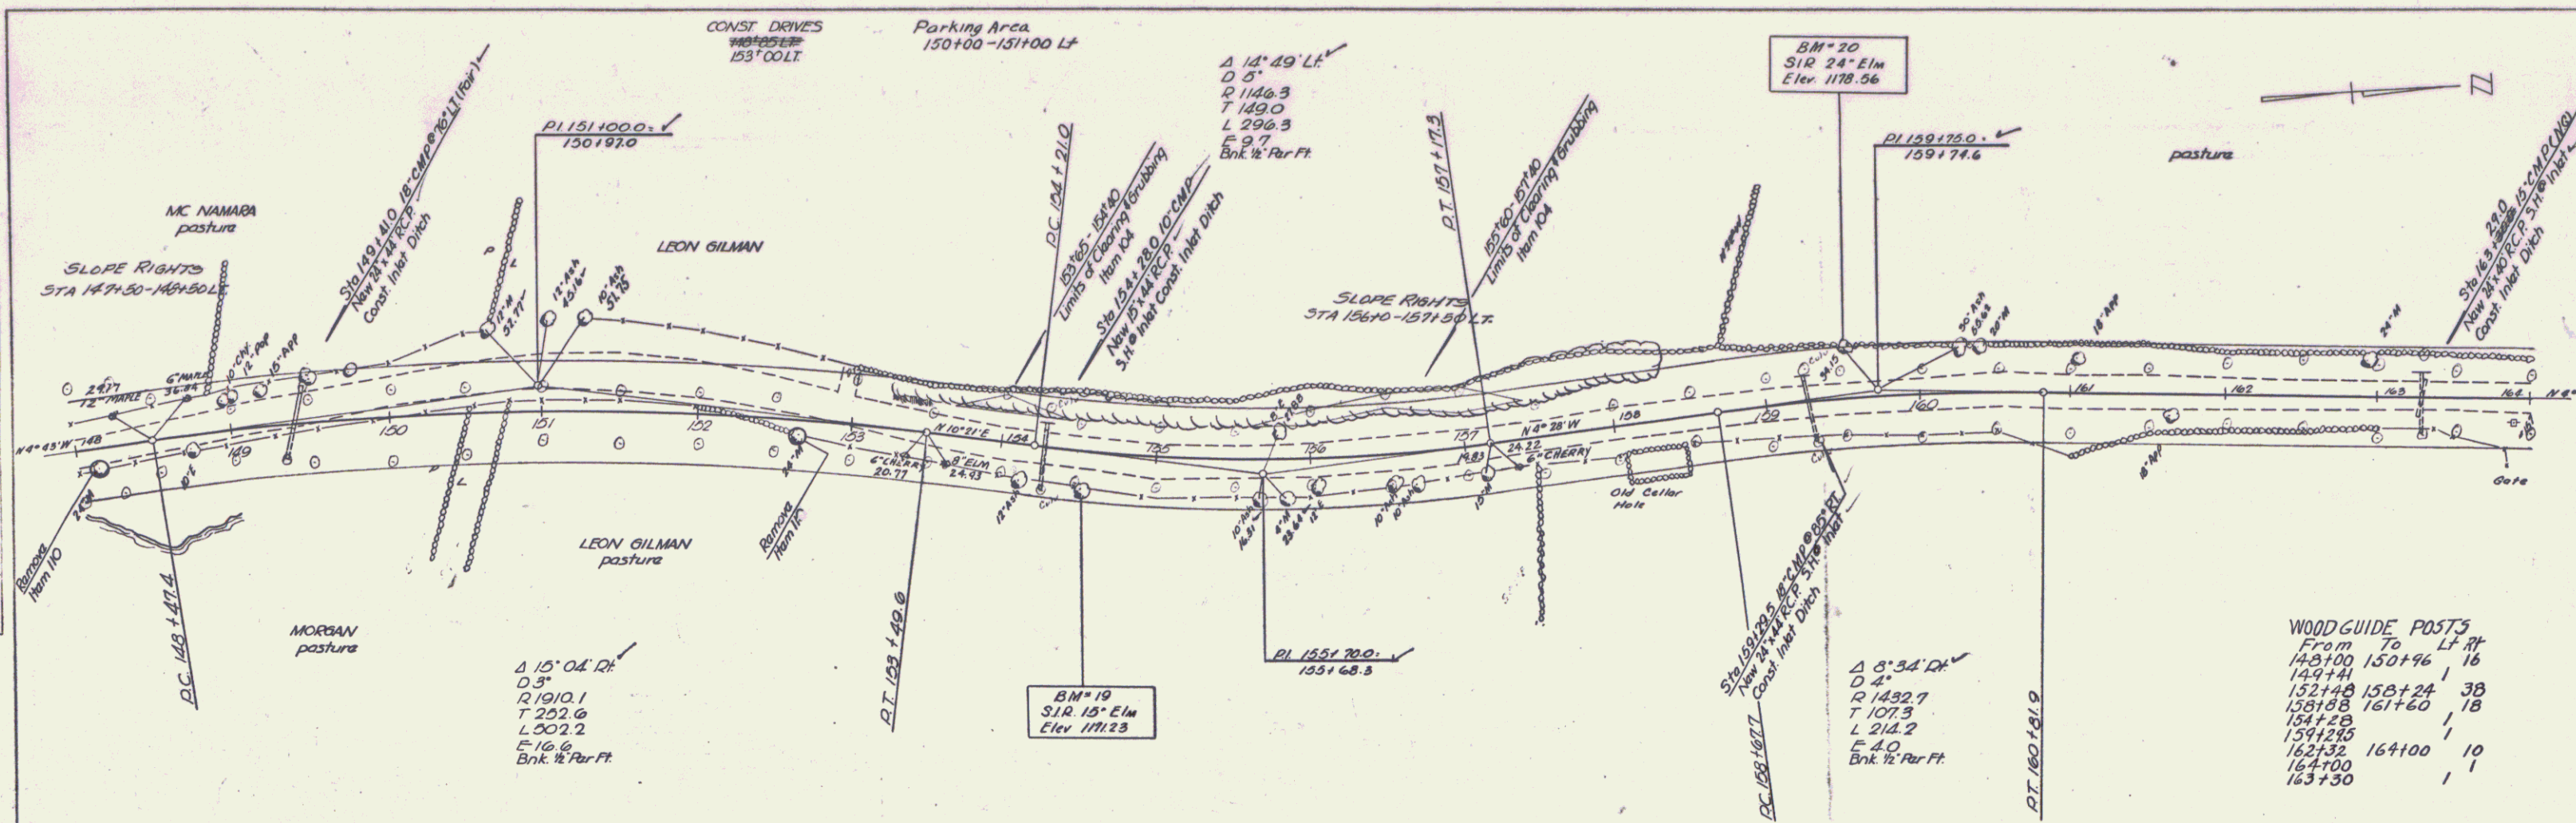





TINMOUTH-TPA

Series S. No. 211(A)

Sheet 12 of 40