


PLAN	Scale	1" = 40'
DATE	10/27/20	
BY	...	
CHECKED	...	
APPROVED	...	
PROJECT	...	
NO.	...	

PROFILE	Scale	1" = 10'
DATE	10/27/20	
BY	...	
CHECKED	...	
APPROVED	...	
PROJECT	...	
NO.	...	

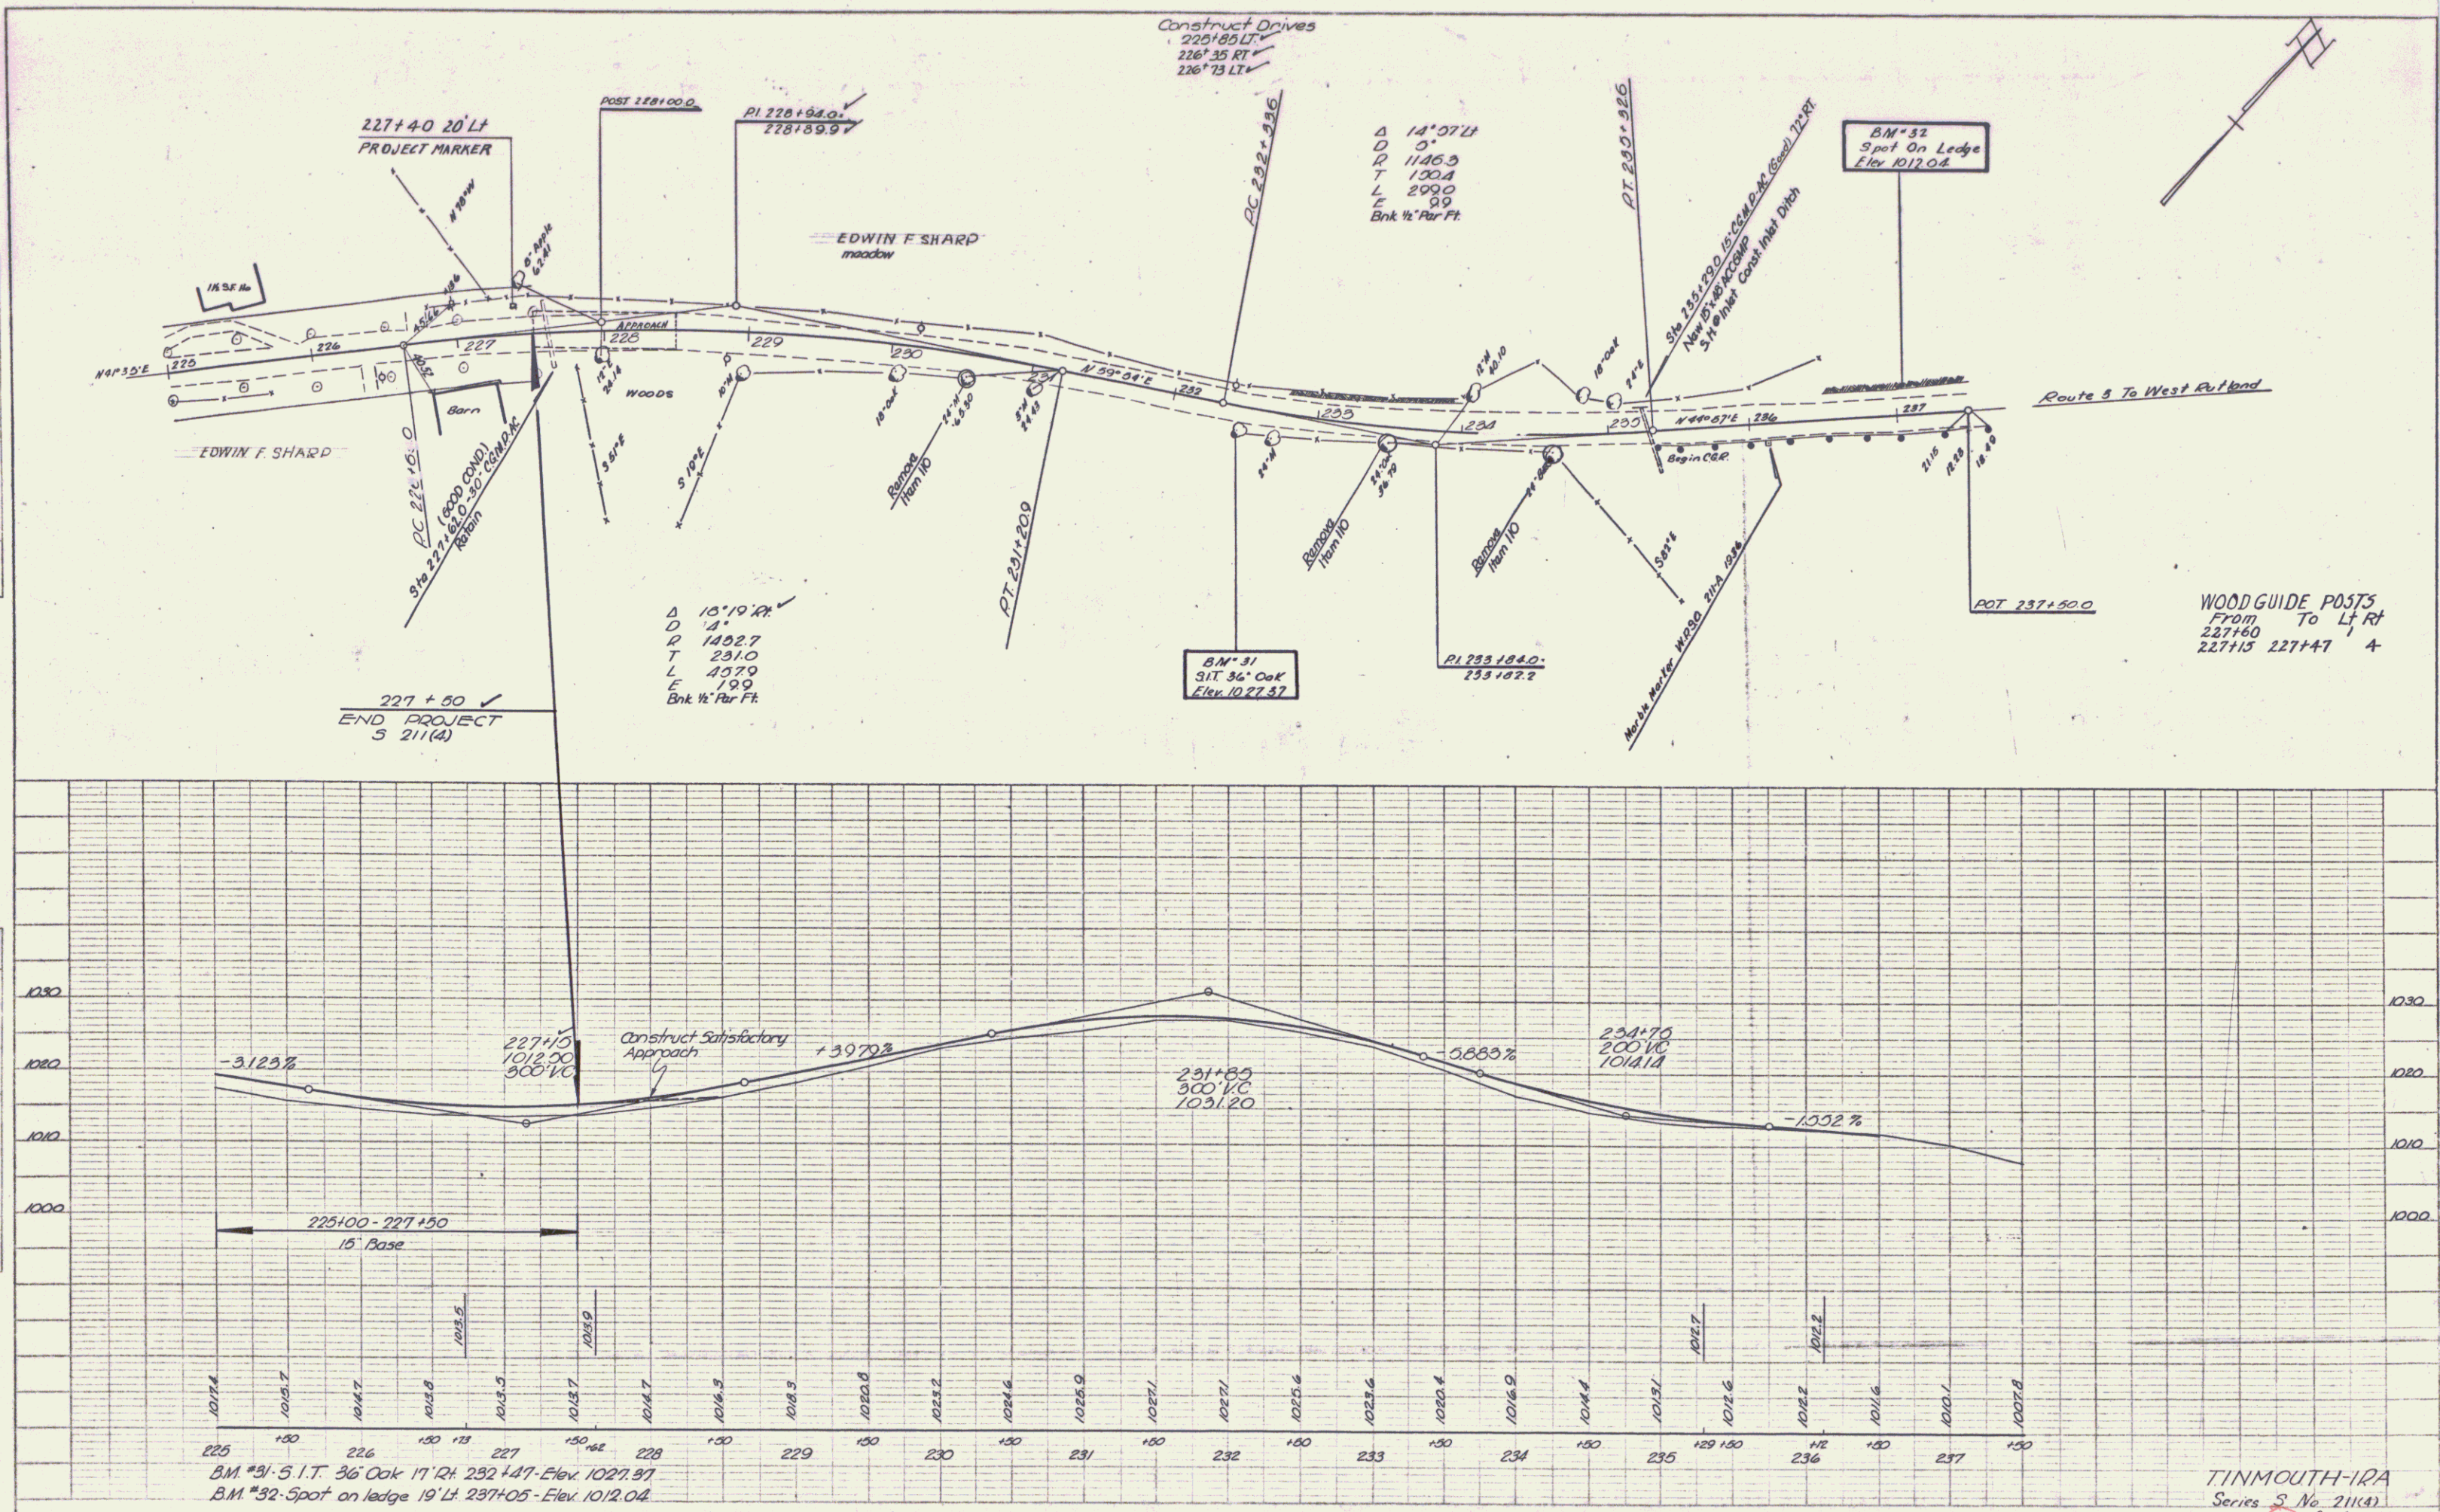

TINMOUTH-IRA
Series S No 211(4)
Sheet 17 of 40