
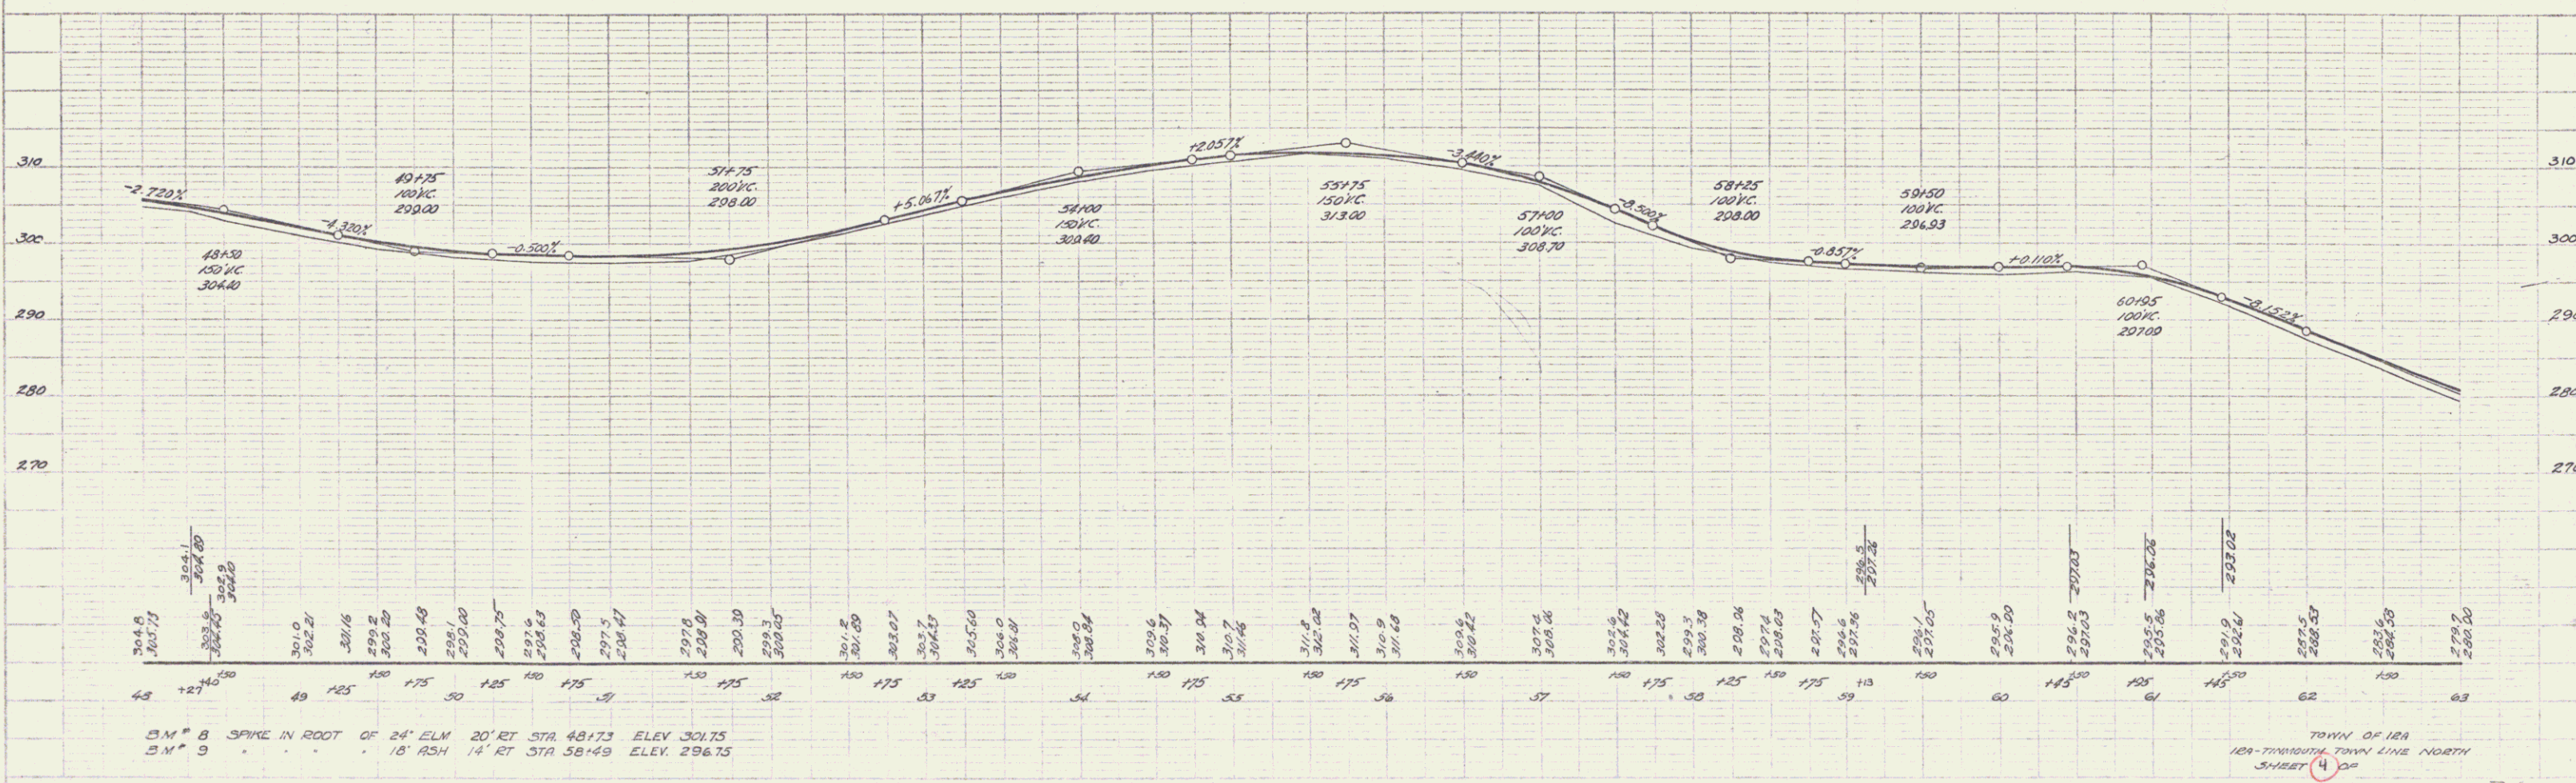



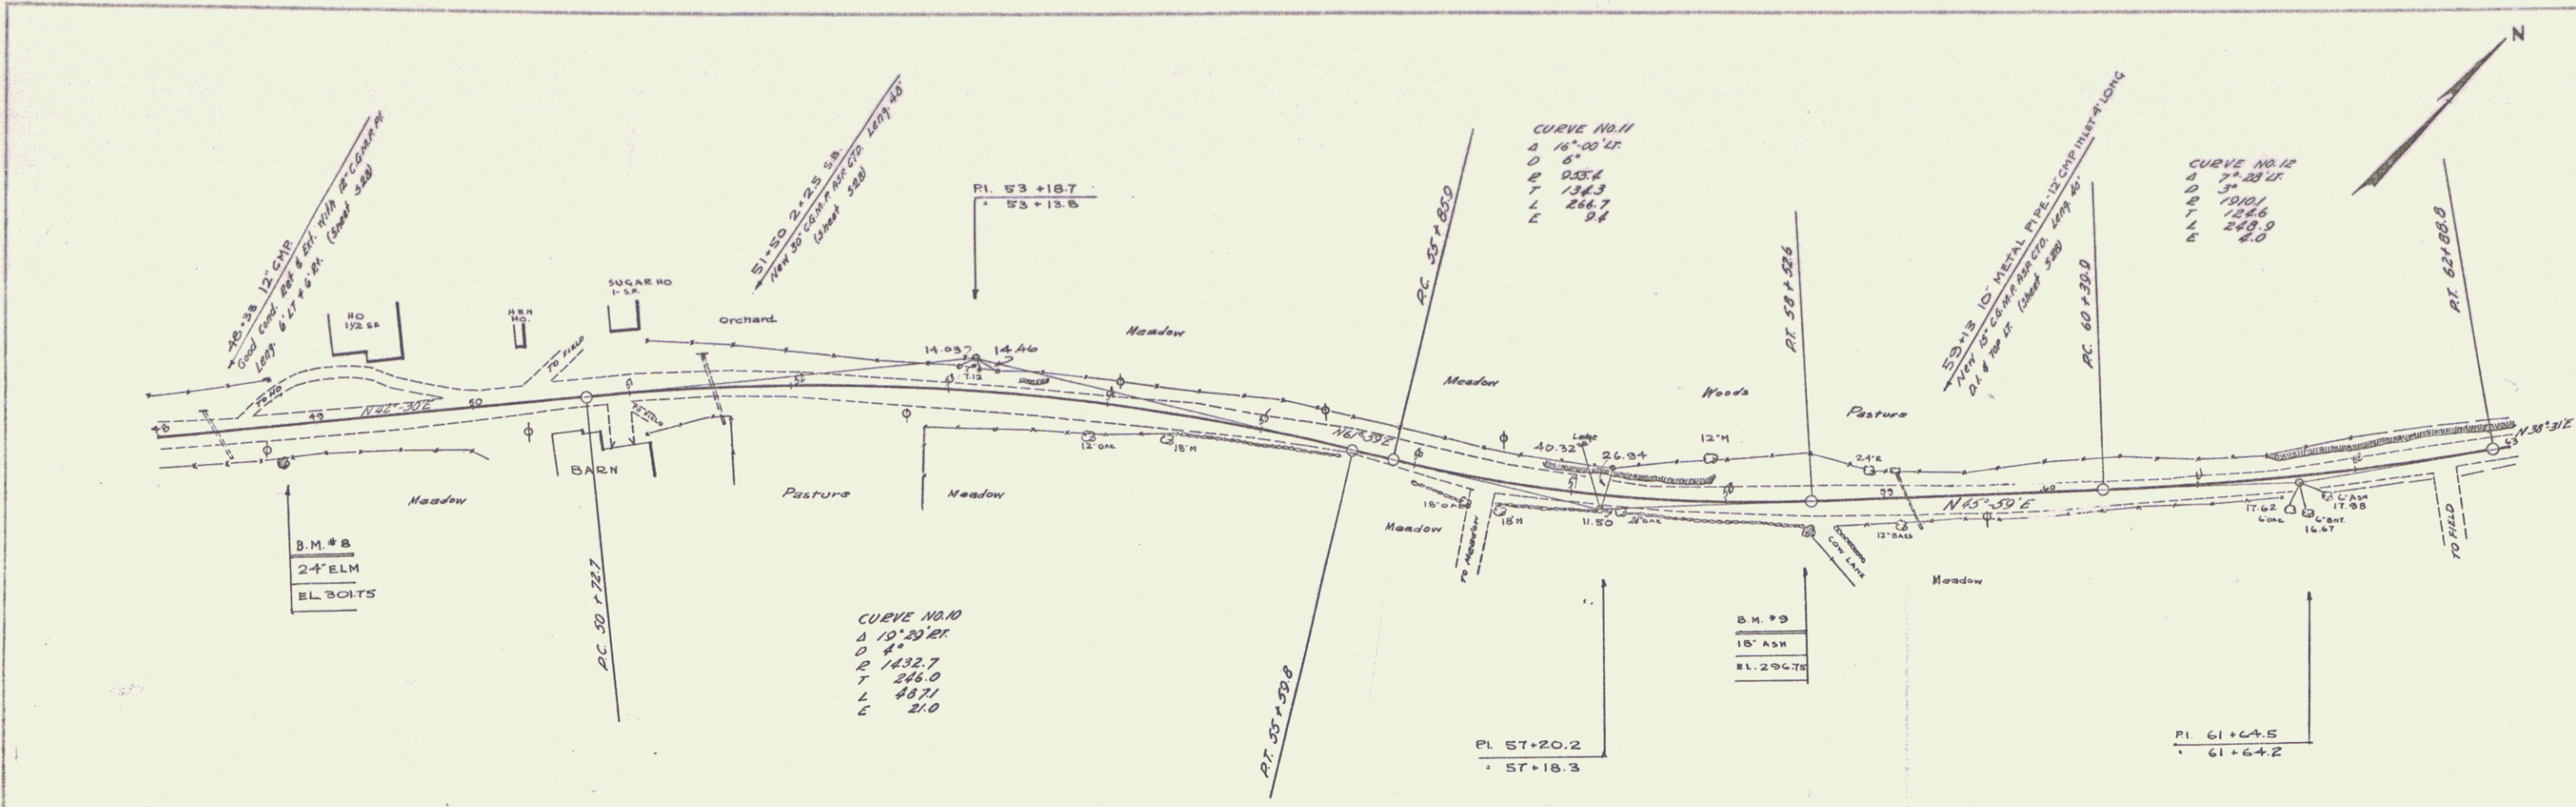

 B.M. # 9 18' ASH 14' RT STA 58+49 ELEV. 296.75

TOWN OF IBA  
 SHEET 4 OF 4