



PLAN
 DATE 10/24/83
 D.M. MACCHI
 D.M. MACCHI
 TRACED

PLAN
 DATE 10/24/83
 D.M. MACCHI
 D.M. MACCHI
 TRACED

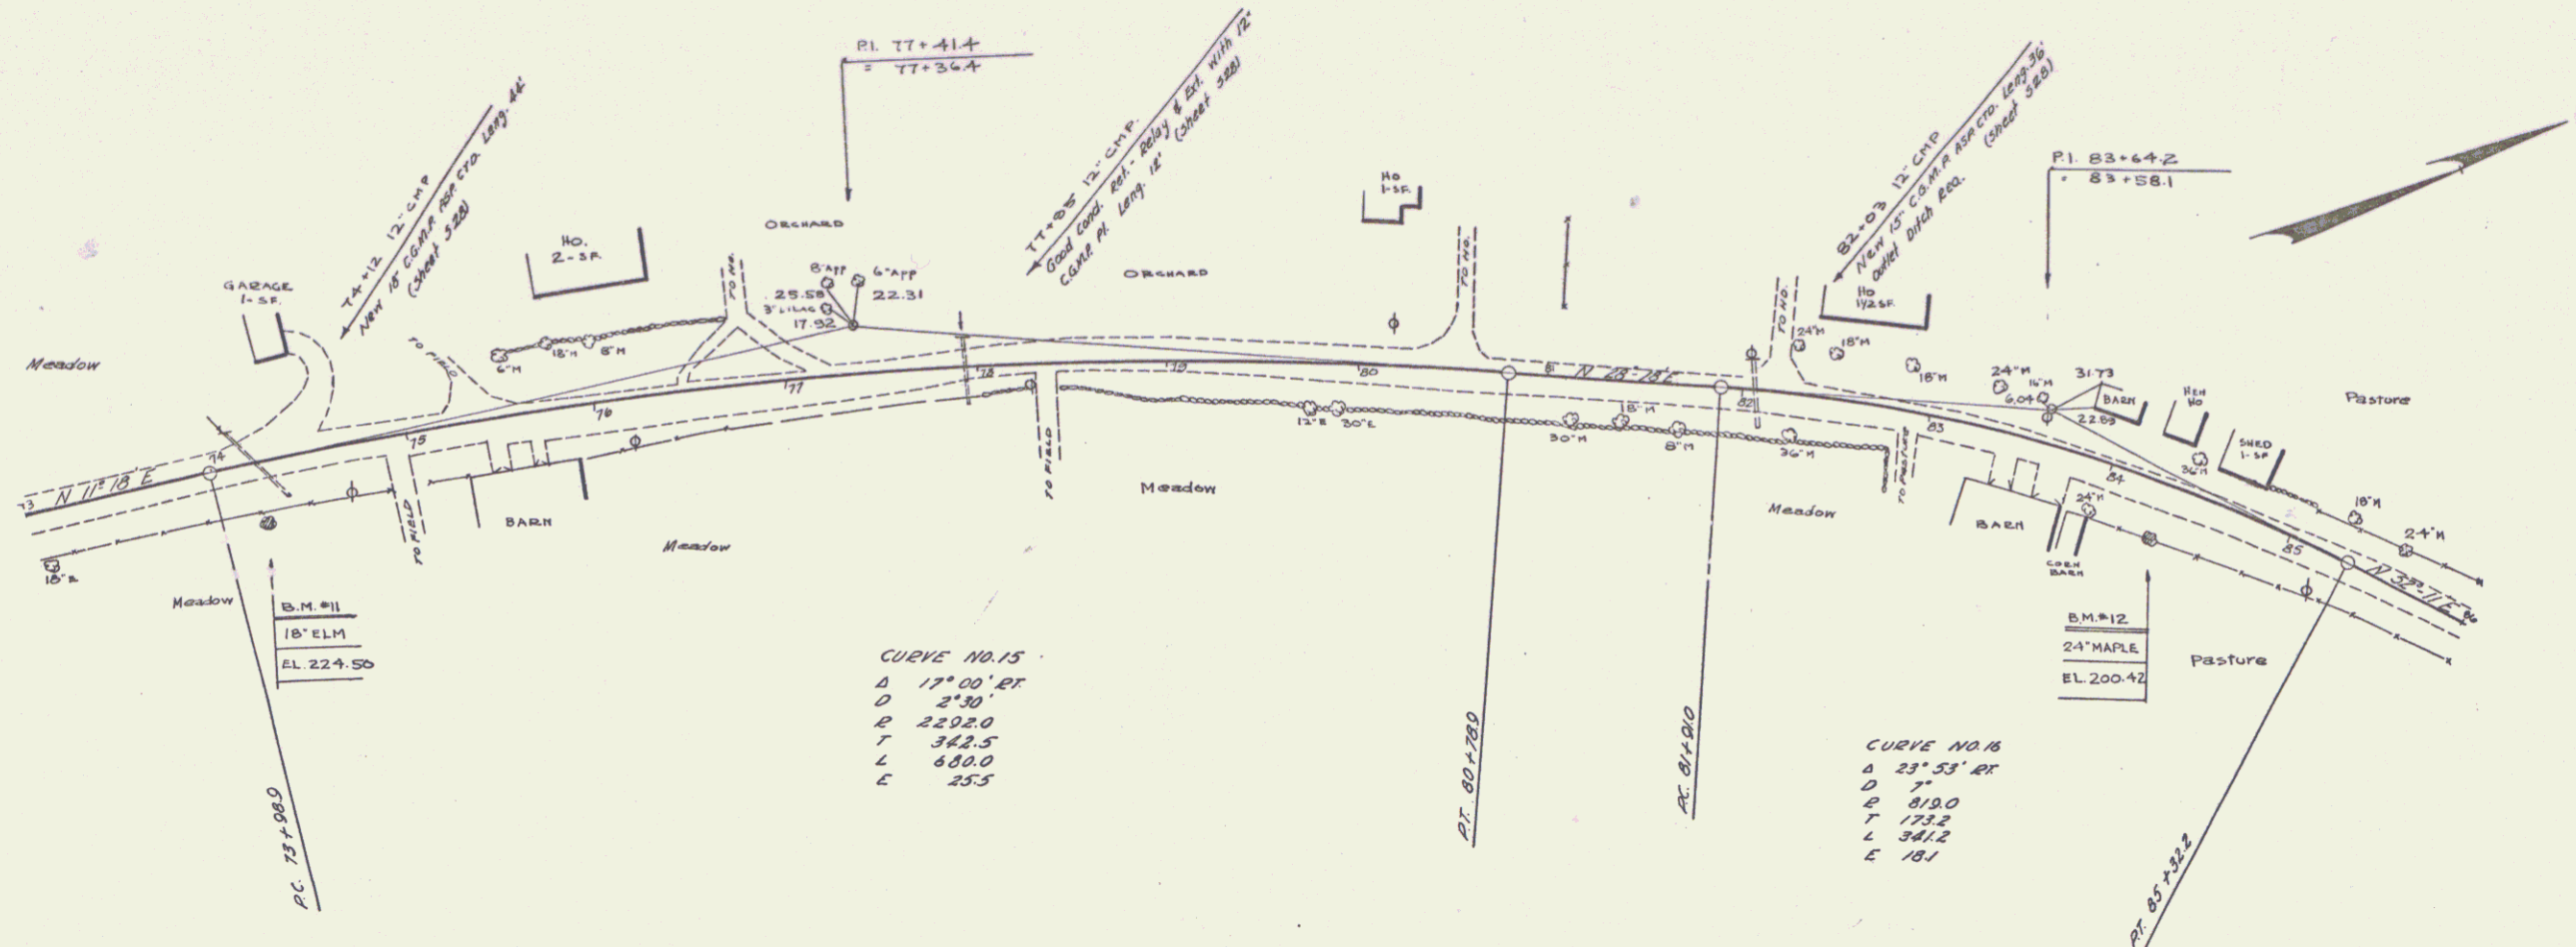

CURVE NO. 15
 Δ 17° 00' RT
 D 2' 30"
 R 2202.0
 T 342.5
 L 680.0
 E 25.5

CURVE NO. 16
 Δ 25° 55' RT
 D 7'
 R 810.0
 T 133.2
 L 341.2
 E 18.1

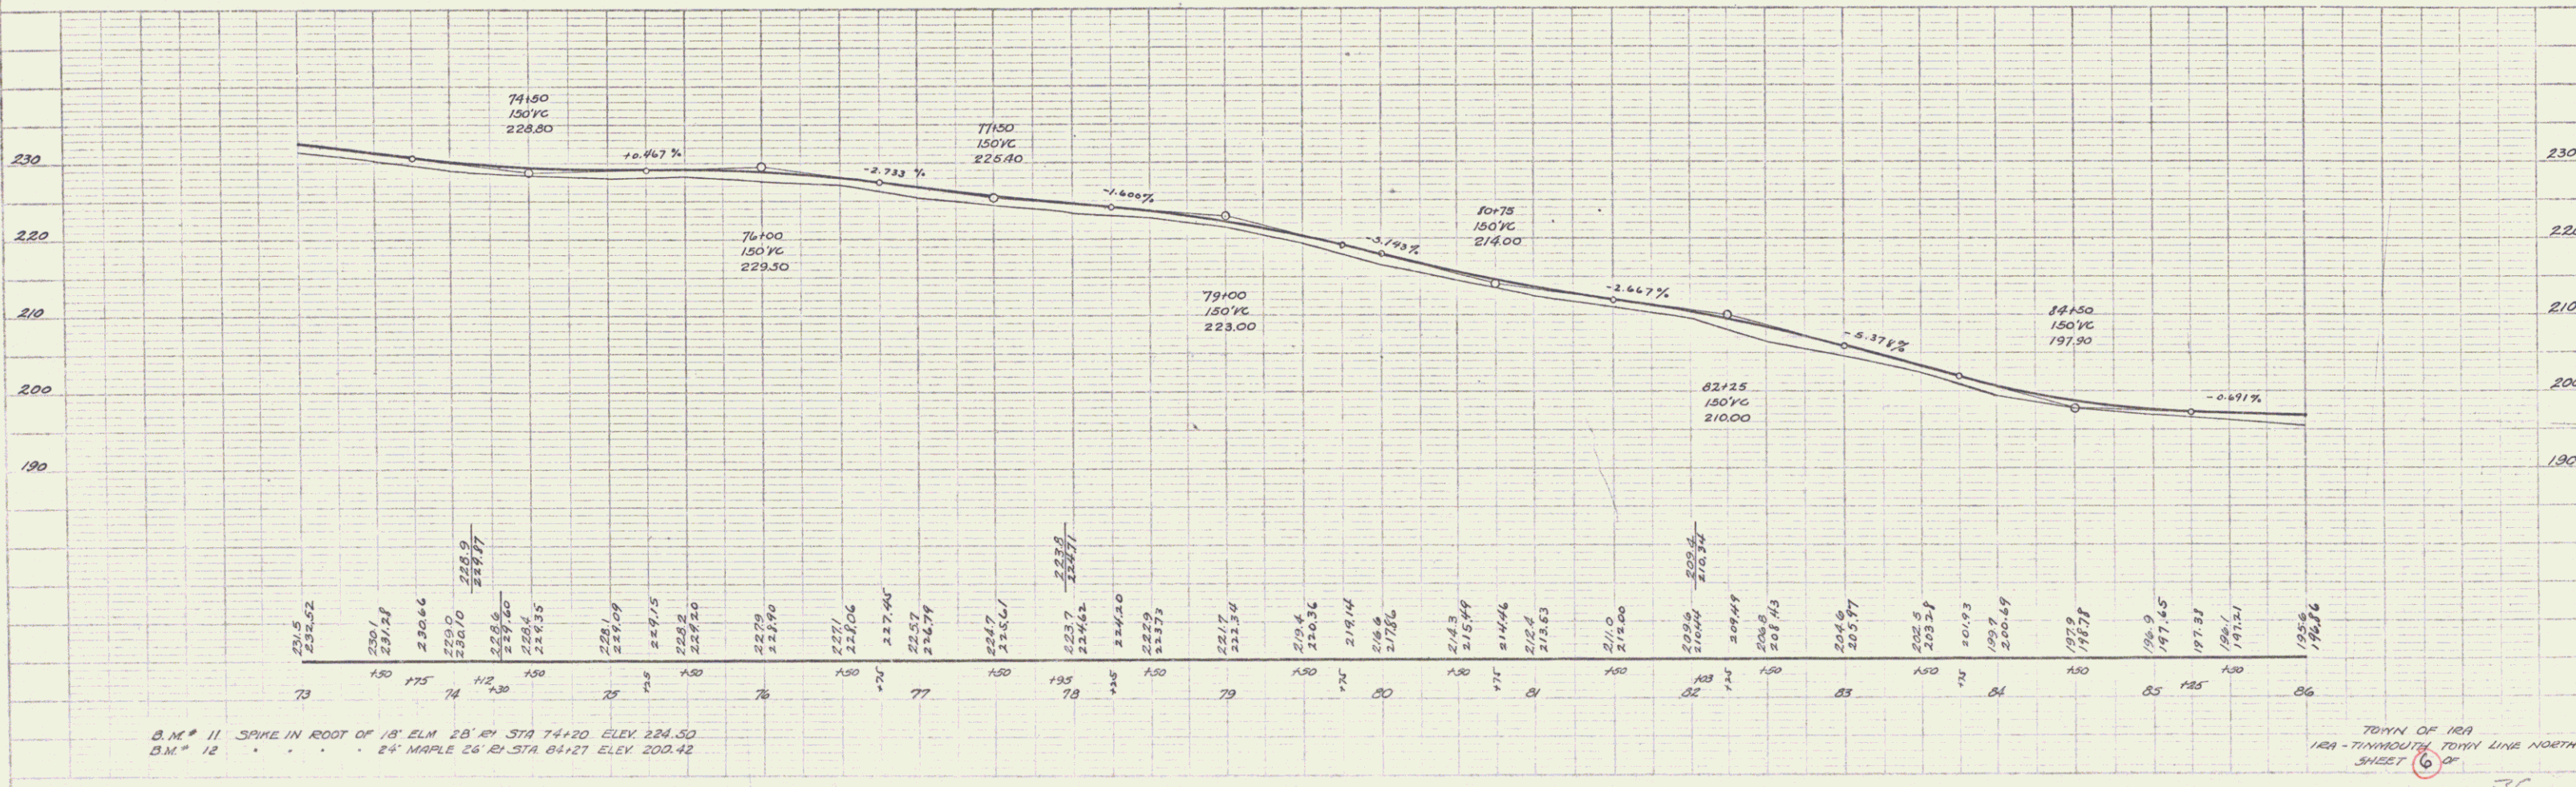

B.M. # 11 SPIKE IN ROOT OF 18' ELM 15' BY STA 74+20 ELEV. 224.50
 B.M. # 12 24' MAPLE 26' BY STA 84+21 ELEV. 200.42

TOWN OF IBA
 IBA-TOWNHOLDS TOWN LINE NORTH
 SHEET 6 OF 6

36
 6