


BRIDGE DATA
 16'24.5 to 16'49.2 Conc. Slab
 Clear Span 22'
 Clear Height 5'
 Roadway Width 22'
 Waterway 110 s.f.
 In good condition - Retain

16+24.5-16+49.2 BRIDGE NOT INCLUDED IN PROJECT 5211(2)

Station	Position	ST A.	Post.
12+00	10	11+30	Lt.
12+82.90	10	18+00	Lt. & Rt.
14+00	10	26+00	Lt.
24+00	10		
24+38	10		
25+58.00	10		
25+90.95	10		

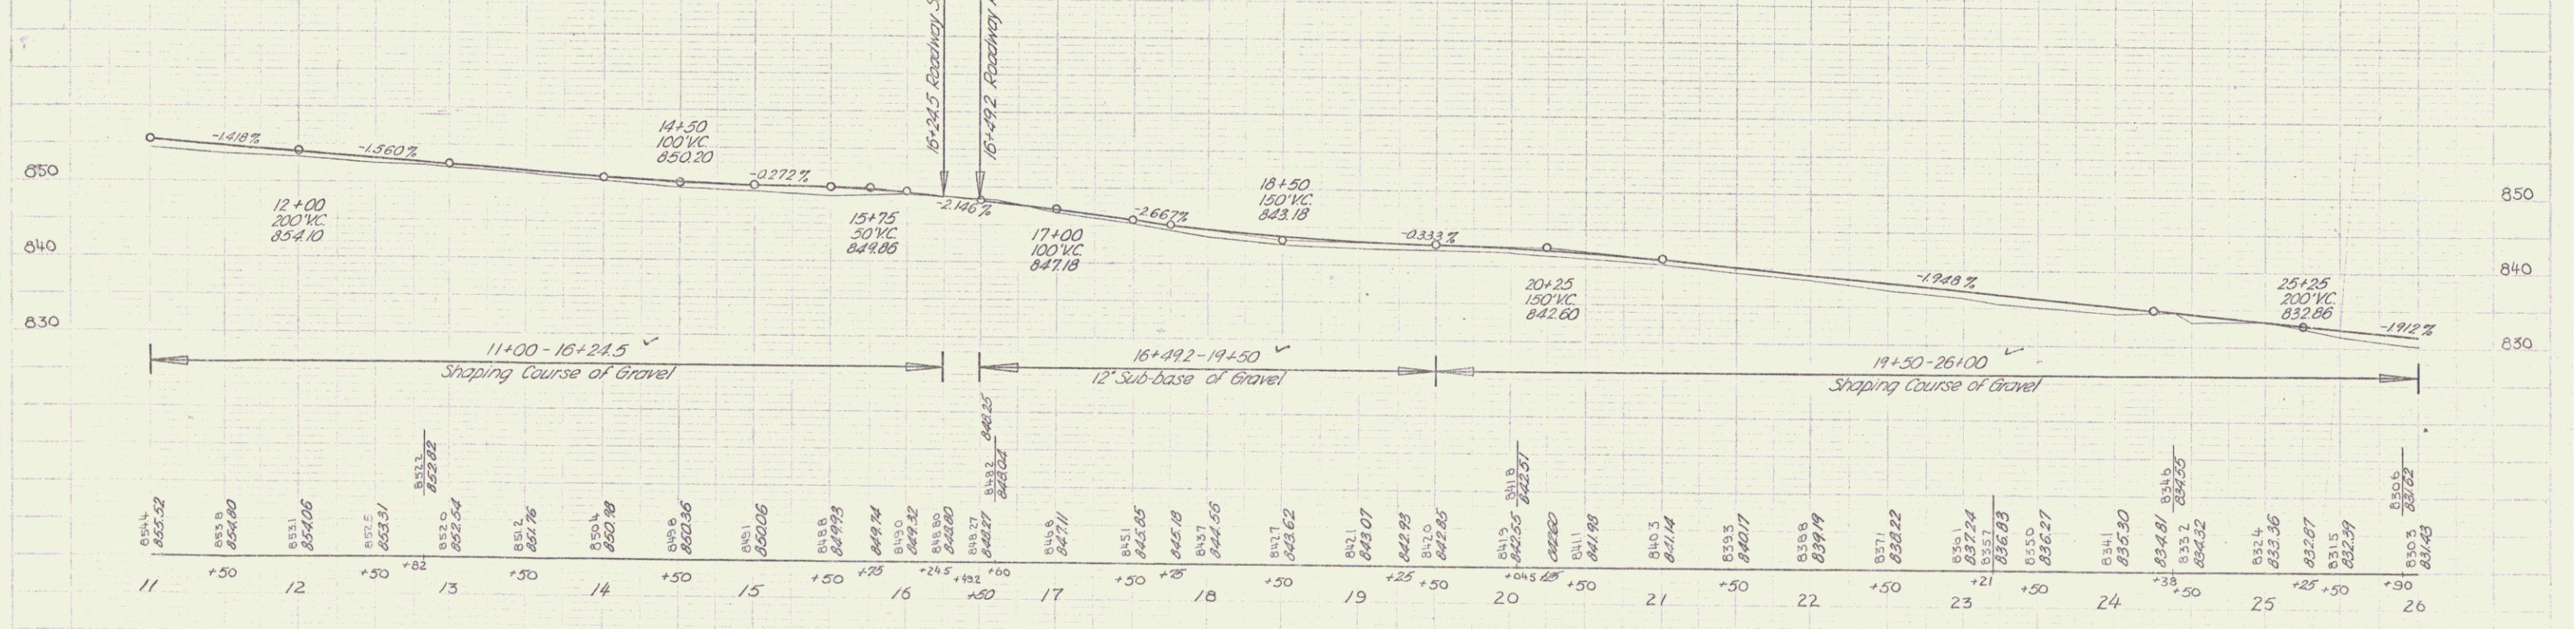

BM #3 S1R 30' Elm 445' 10' 50' 15' 47' Elev. 846.40
 BM #4 S1R 36' Maple 429' 5' 18' 30' 23' 34' Elev. 835.62

IRA-CLARENDON S 211(2)
 Sheet 3 of 62 sheets