


CONC GRAVITY CURB  
544+00-549+50 LT&RT

ONE COURSE CEMENT CONC SIDEWALK  
544+00 LT - 549+50 LT

2-B MONTPELIER & BARRE RAILROAD COMPANY

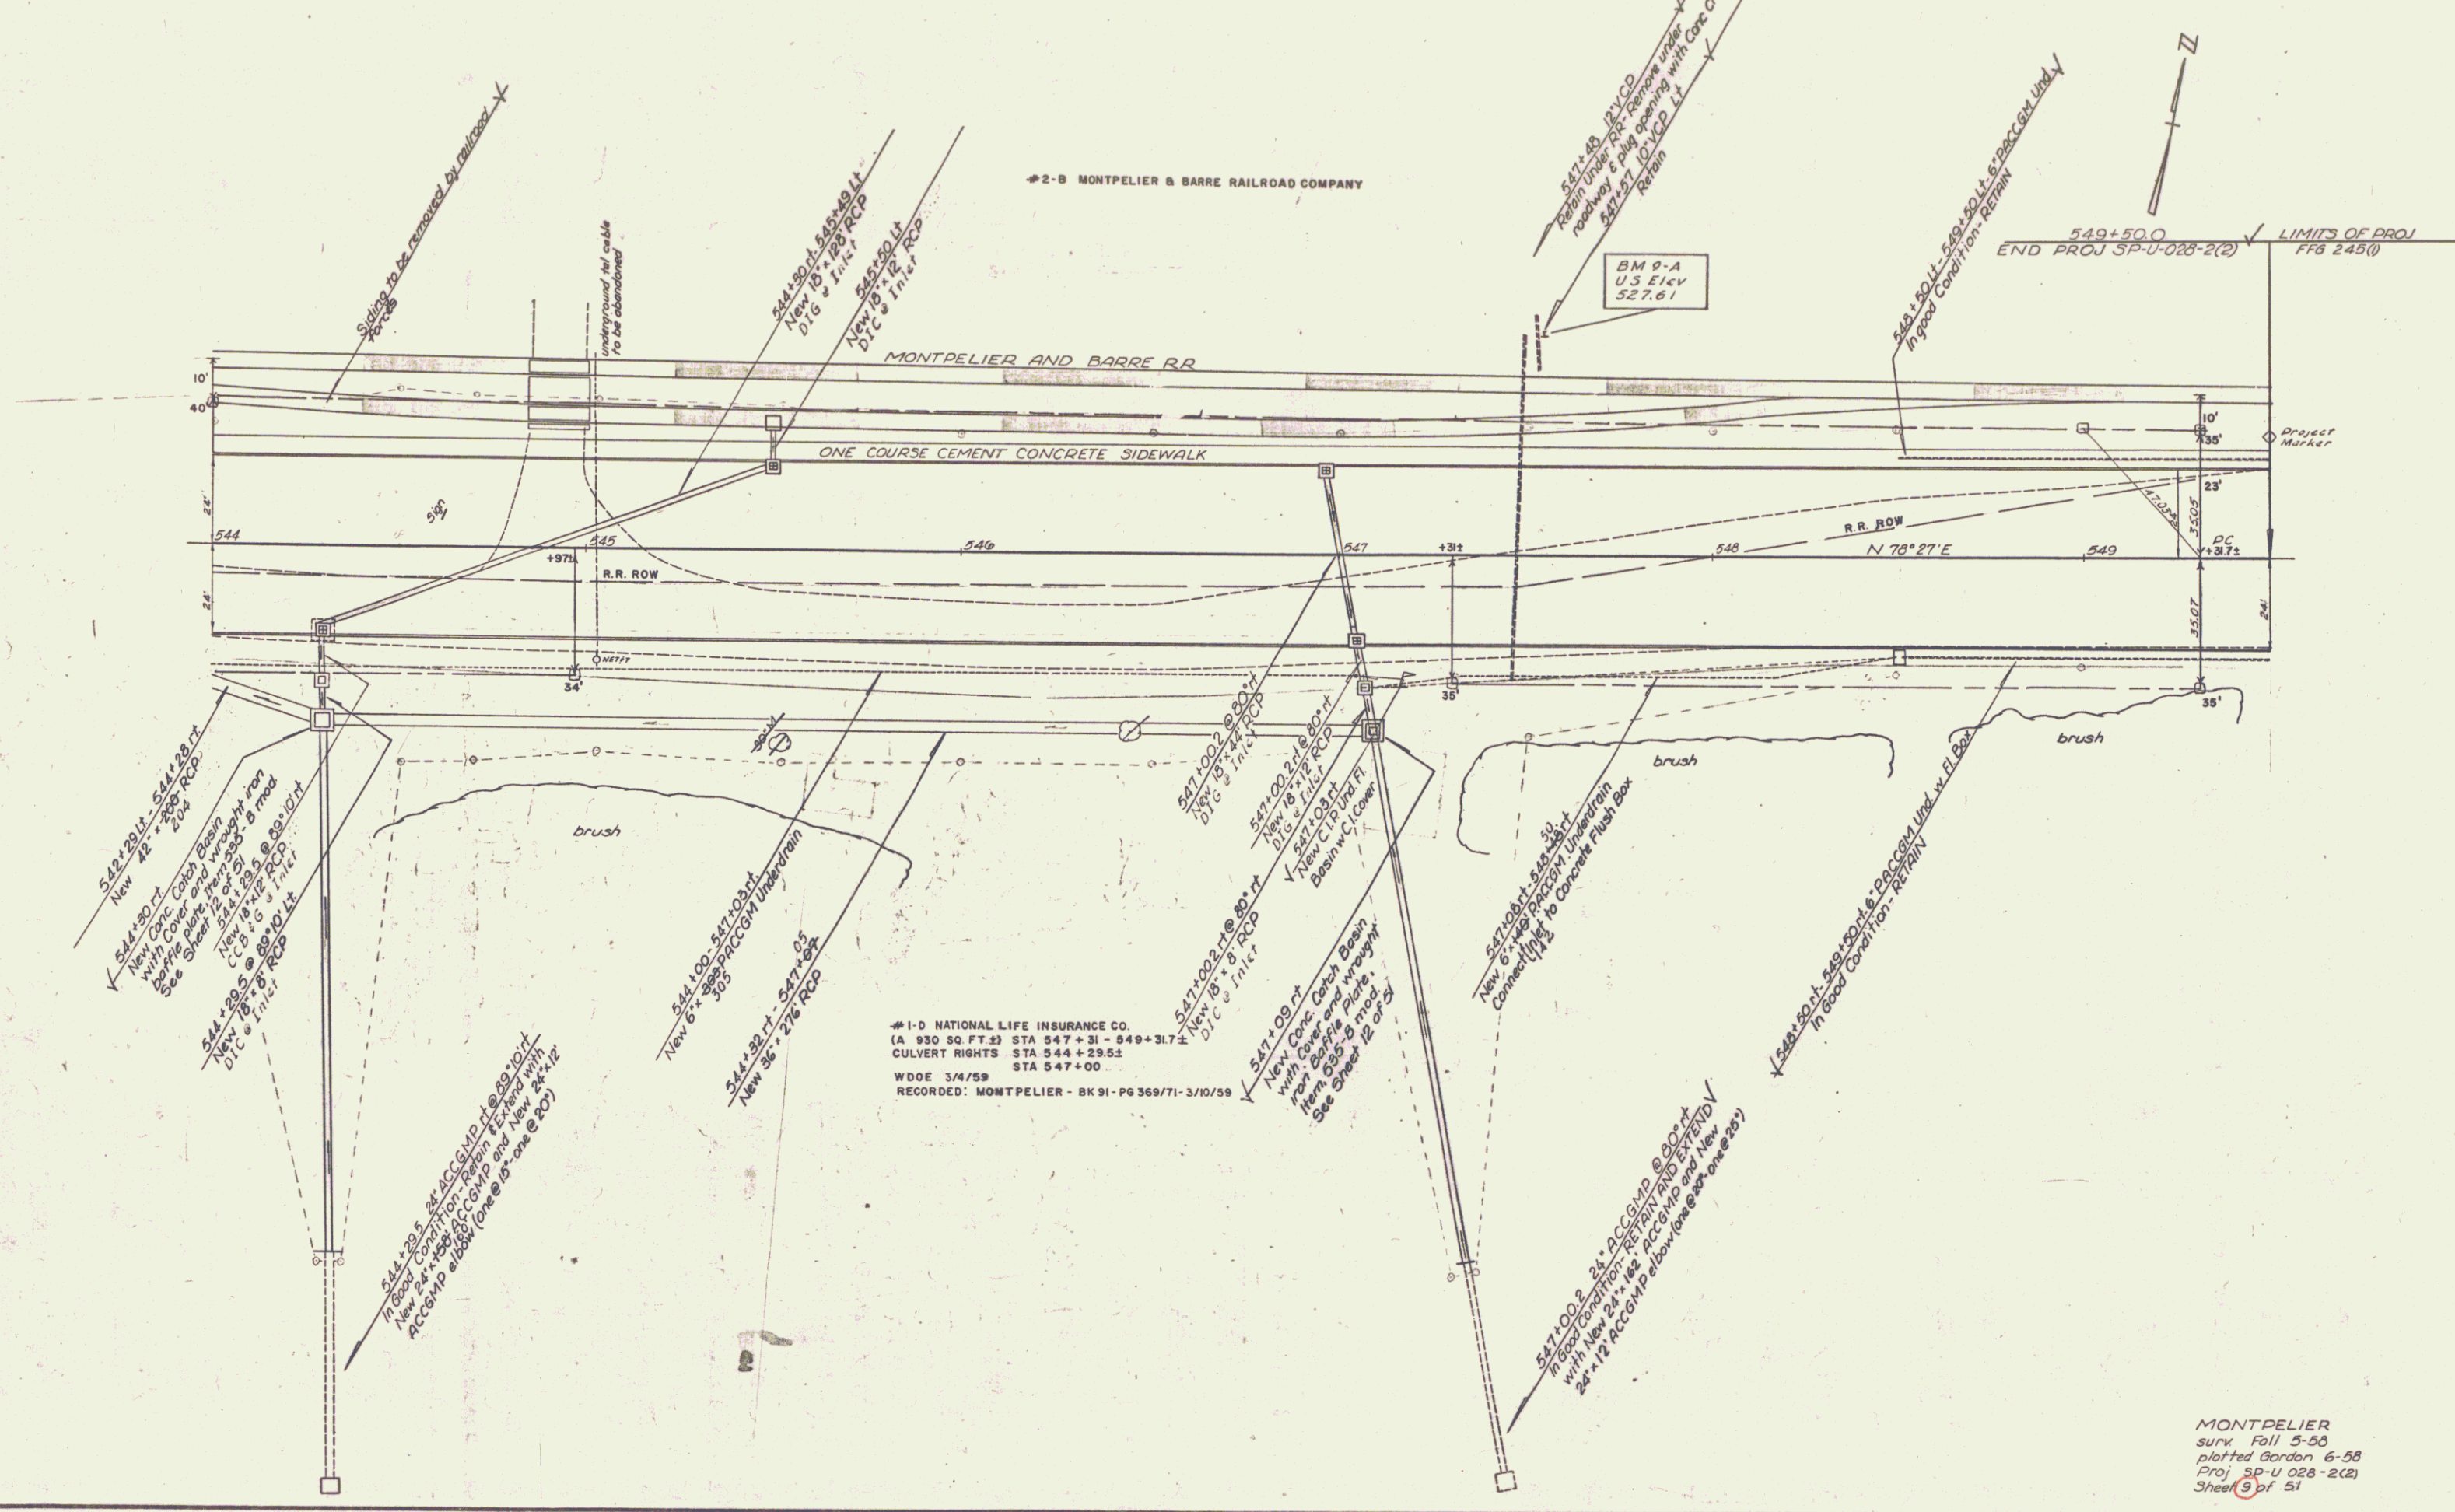

#1-D NATIONAL LIFE INSURANCE CO.  
 (A 930 SQ. FT.) STA 547+31 - 549+31.7  
 CULVERT RIGHTS STA 544+29.5  
 W.D.E. 3/4/59 STA 547+00  
 RECORDED: MONTPELIER - BK 91 - PG 369/71 - 3/10/59

MONTPELIER  
 surv. Fall 5-58  
 plotted Gordon 6-58  
 Proj. SP-U-028-2(2)  
 Sheet 9 of 51