


PLAN
 DATE
 DRAWN
 CHECKED
 APPROVED

1-17
 3-16
 3-16
 Paper - A Lamin
 Highway

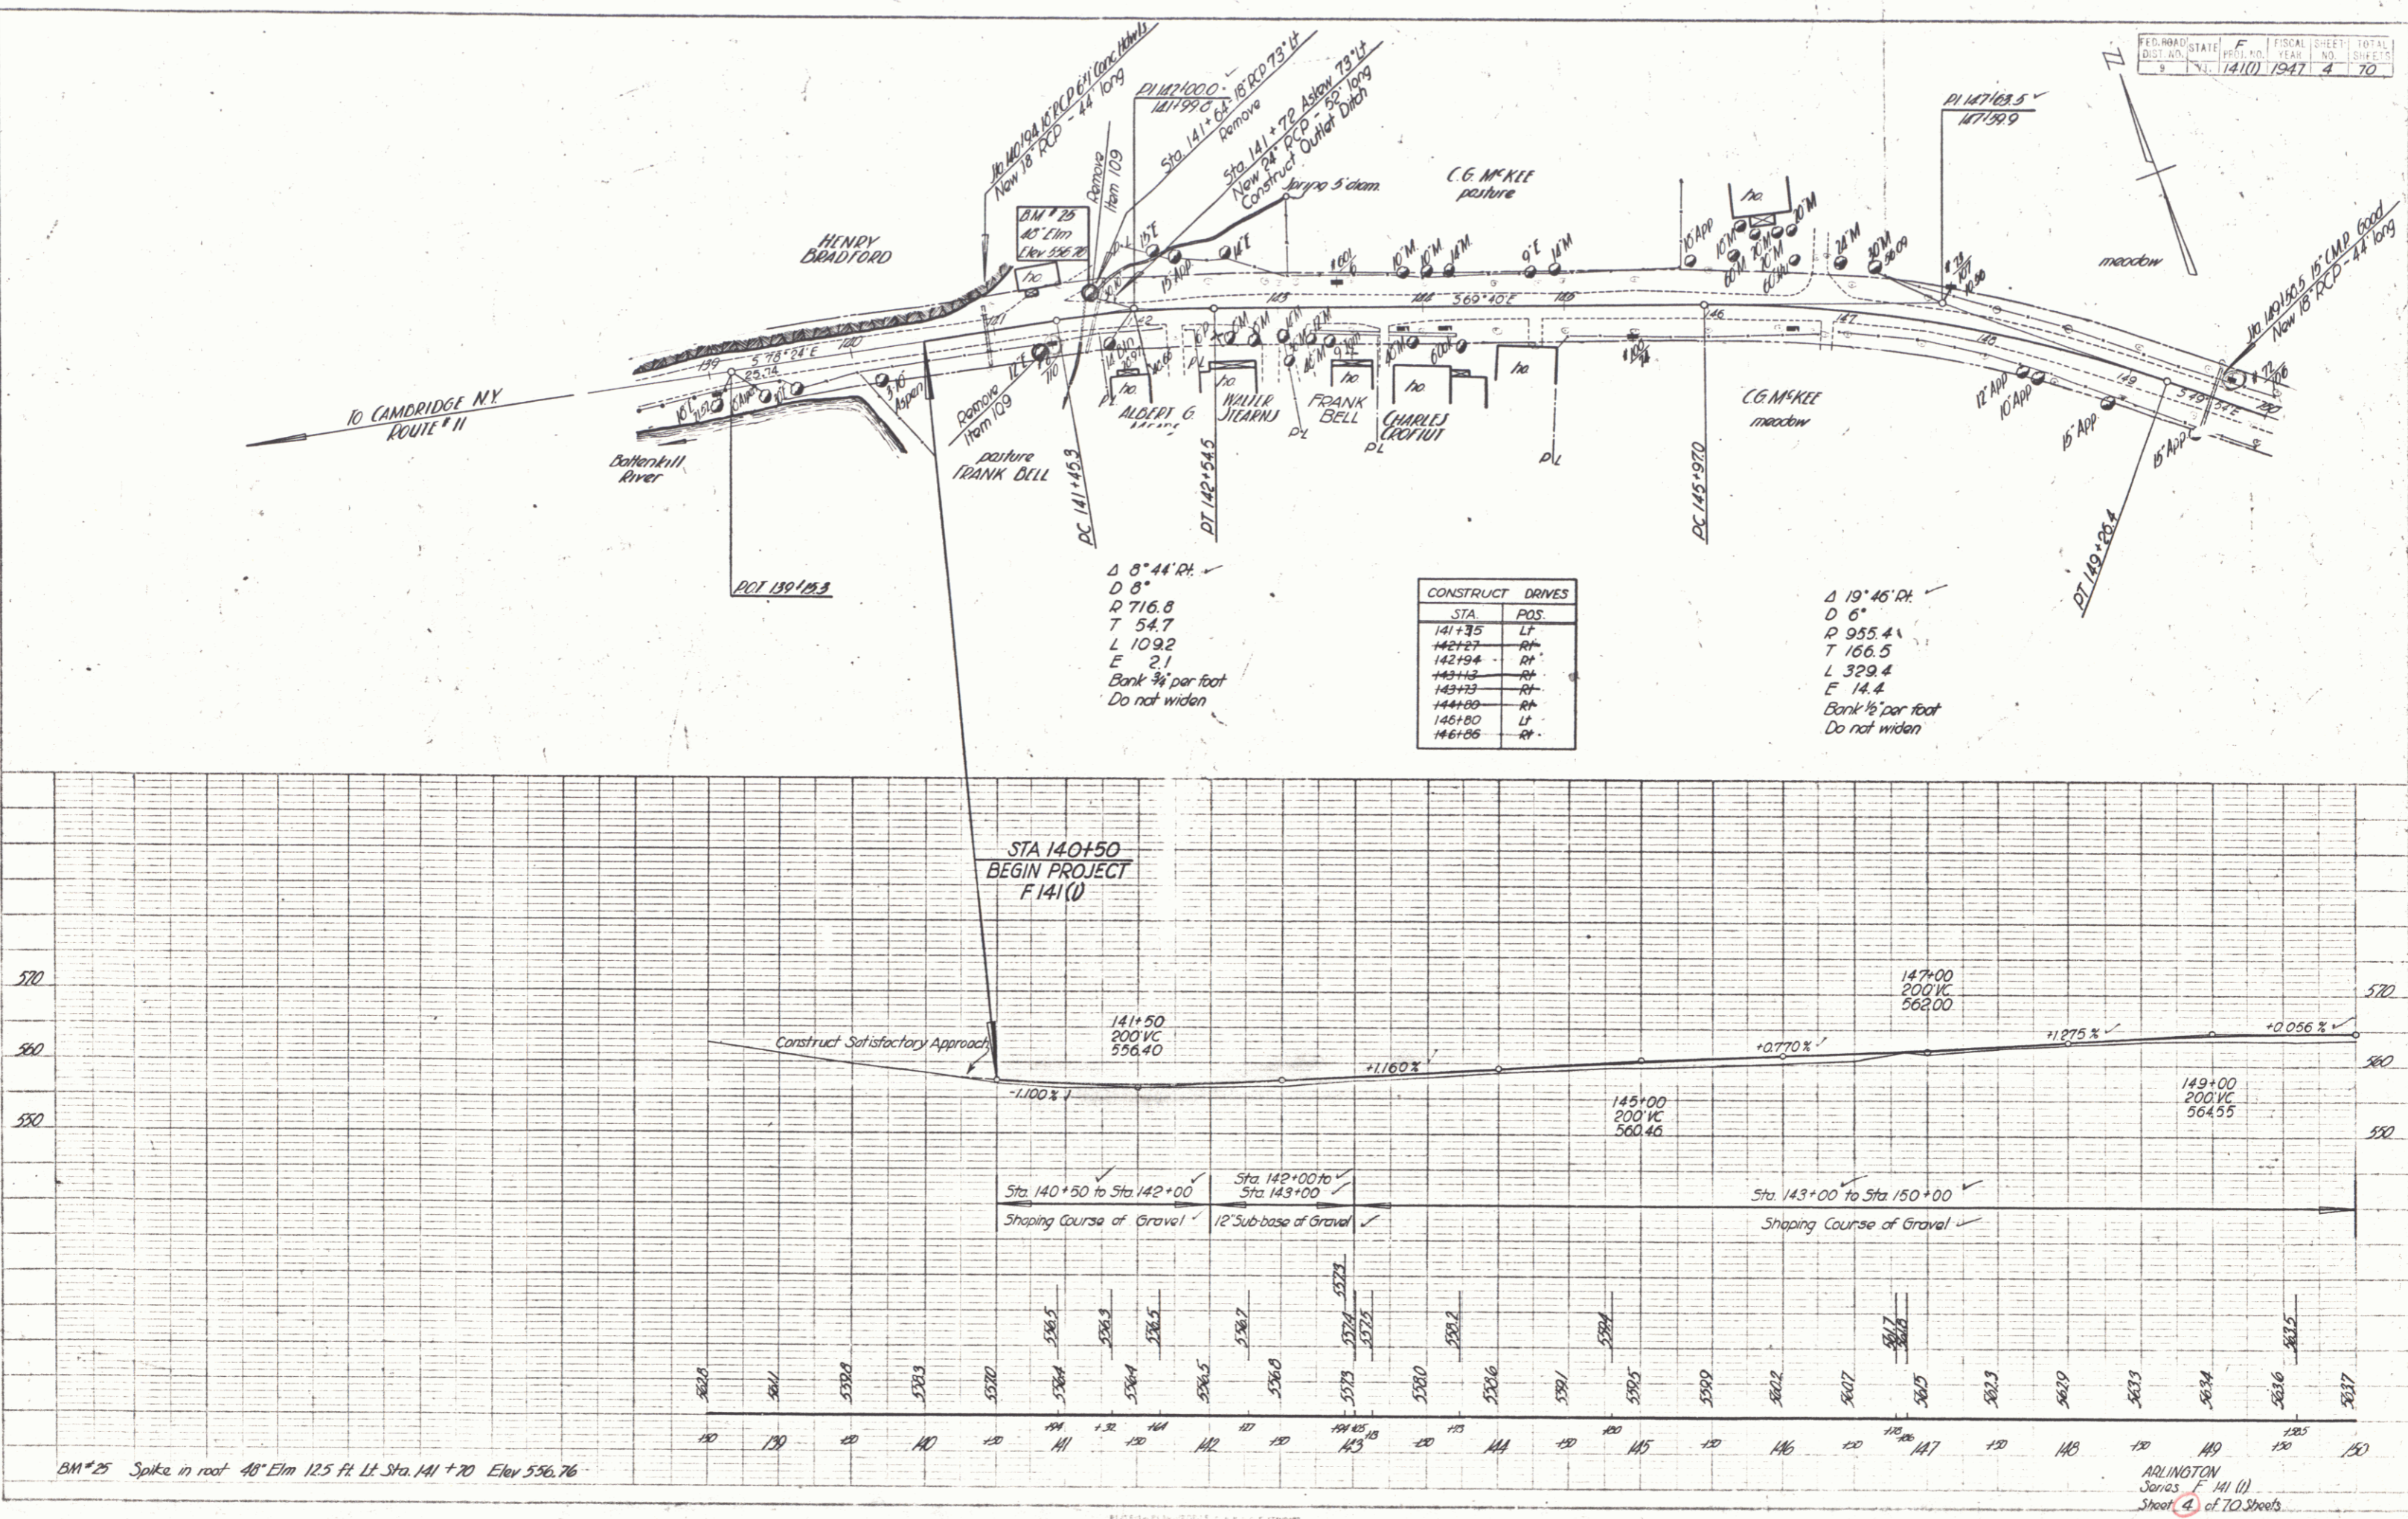

BM # 25 Spike in root 48" Elm 125 ft Lt Sta. 141 + 70 Elev 556.76

ARLINGTON
 Series F 141 (1)
 Sheet 4 of 70 Sheets