
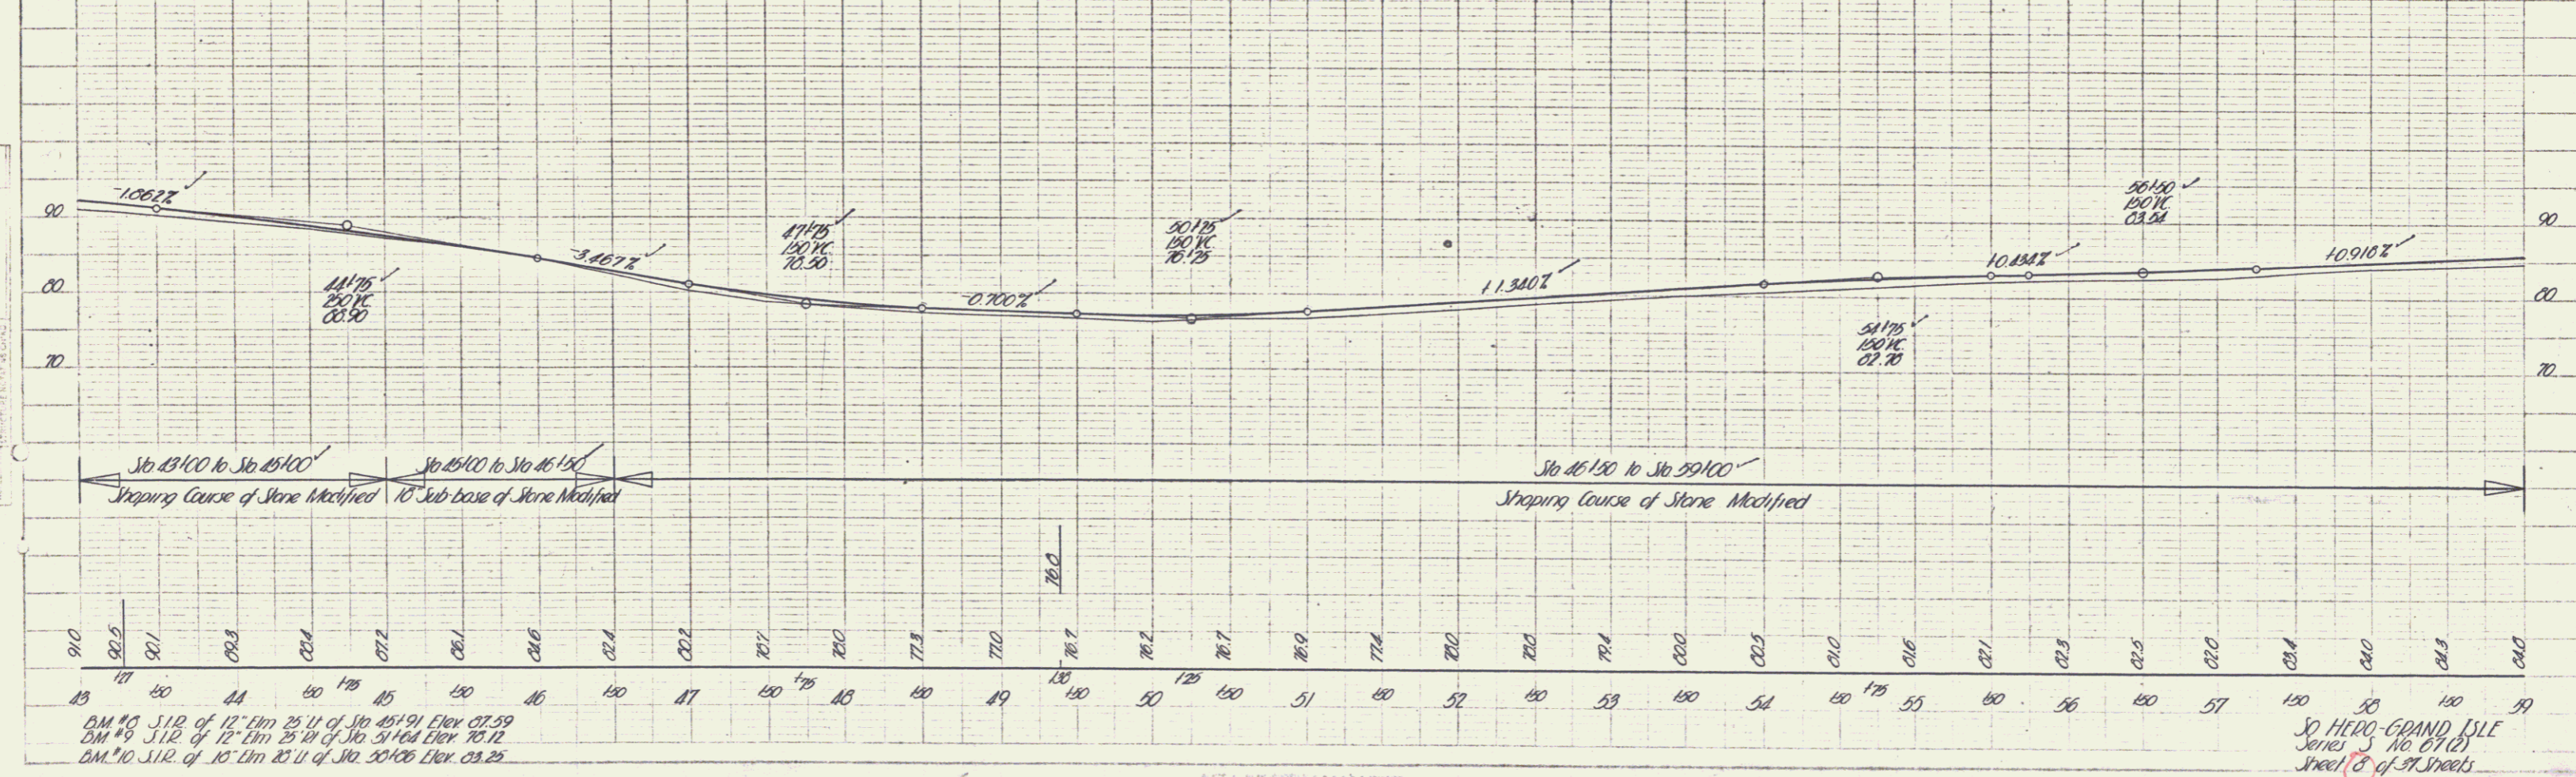


FED. ROAD DIST. NO.	STATE	FISCAL YEAR	SHEET NO.	TOTAL SHEETS

PLAN	DATE	BY	CHECKED
11/17/47	11/17/47	J.A.	J.A.

PLAN	DATE	BY	CHECKED
11/17/47	11/17/47	J.A.	J.A.

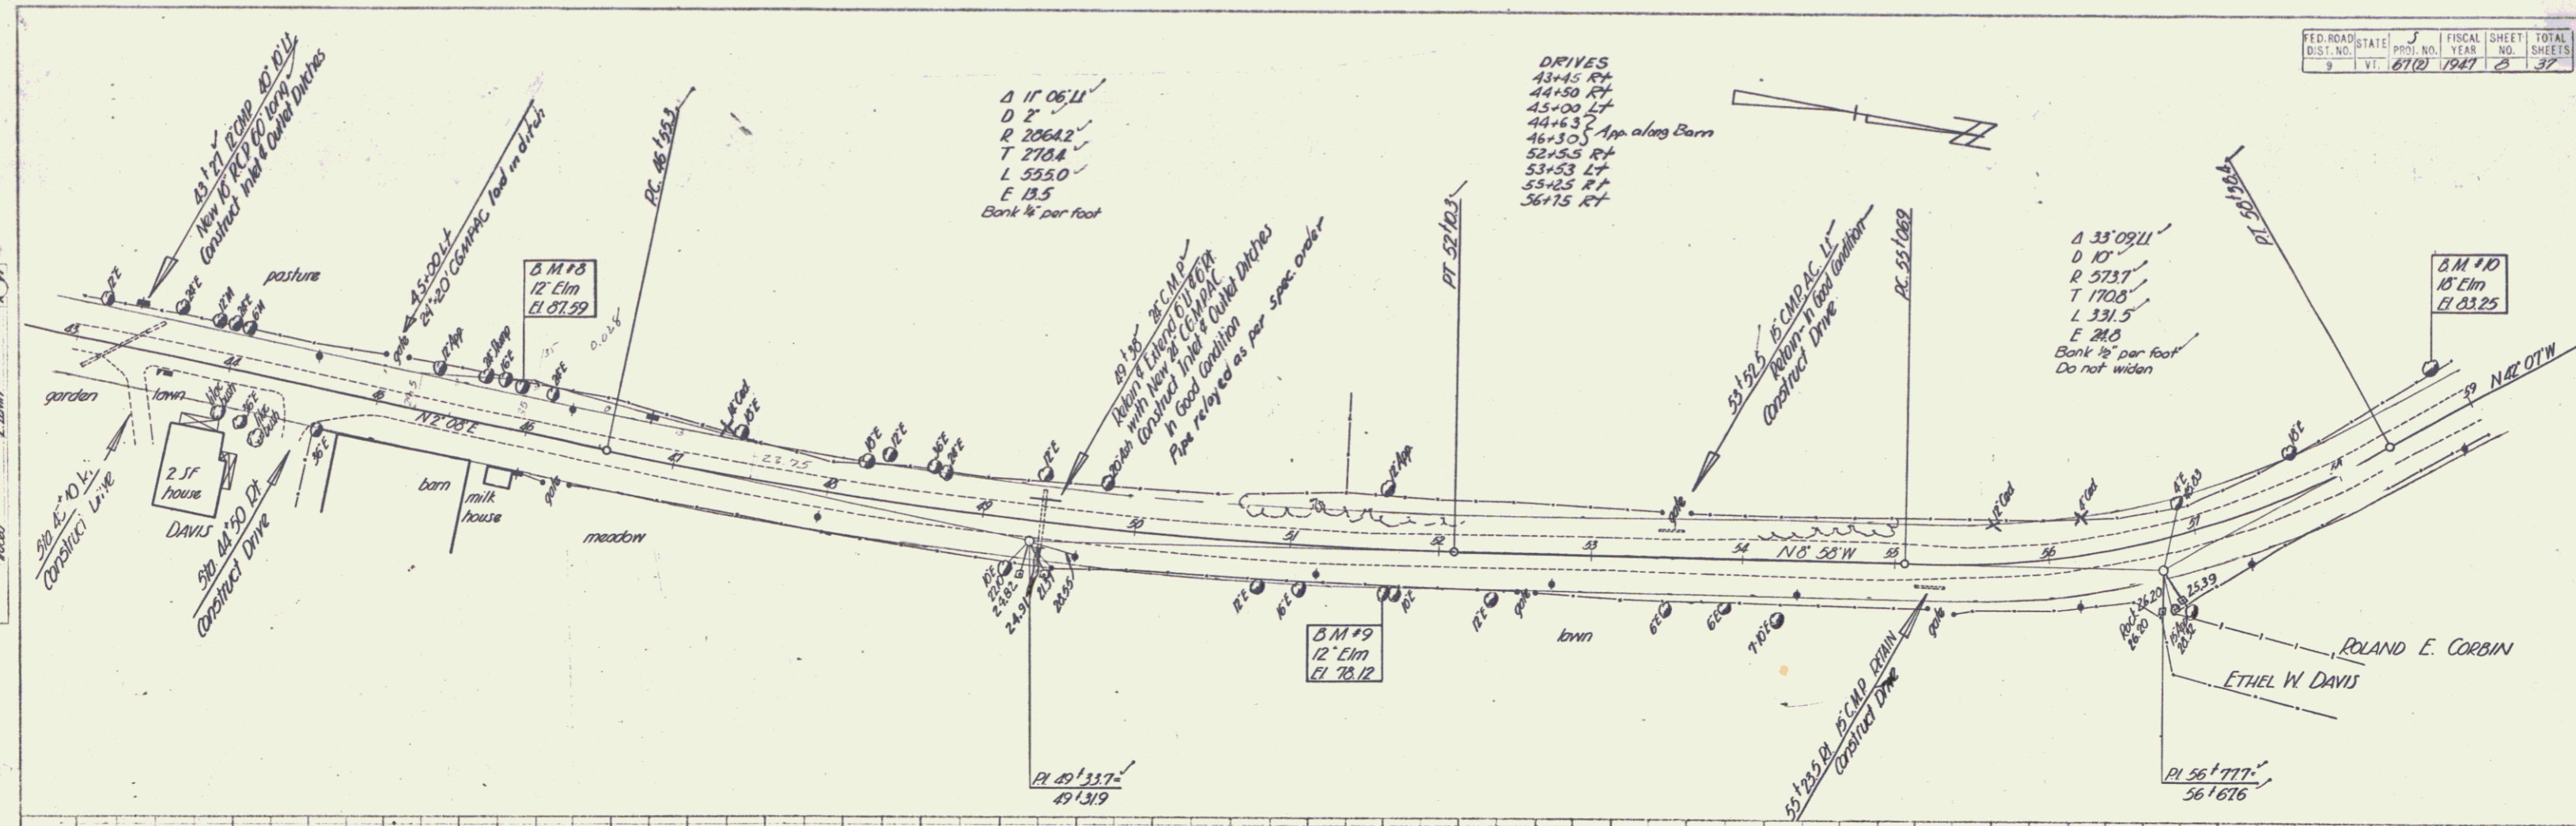

SO HERO GRAND ISLE
