


NOTE: Second Stage Construction of F.A.P. E 136A is to include construction of Broken Spine Base Course, Surface Course, Shoulders, and Guard Rail. Grading Base and Culverts have been constructed as first stage of Project E 136A by Contract #11932. Grades given on layouts are for top of subgrade. See Earthwork Sheets for finished grades for top of surface. All Base and Culverts as noted on layouts refer to first stage construction. Guard Rail notes for second stage construction are noted on Sheet #5.

Parcel	Kind of	Date of	Grantor	Grantee	Recorded	Remarks
	Instrument	Instrument			Book Page Date	
A&C 1	N.D.	9-18-35	Bessie H. Dunn	St of Wt	46 177-18 9-28-35	Lot 216
A&C 6	QCO	10-25-32	Elijah Barber	"	45 187 10-25-33	Lot 216 202.65

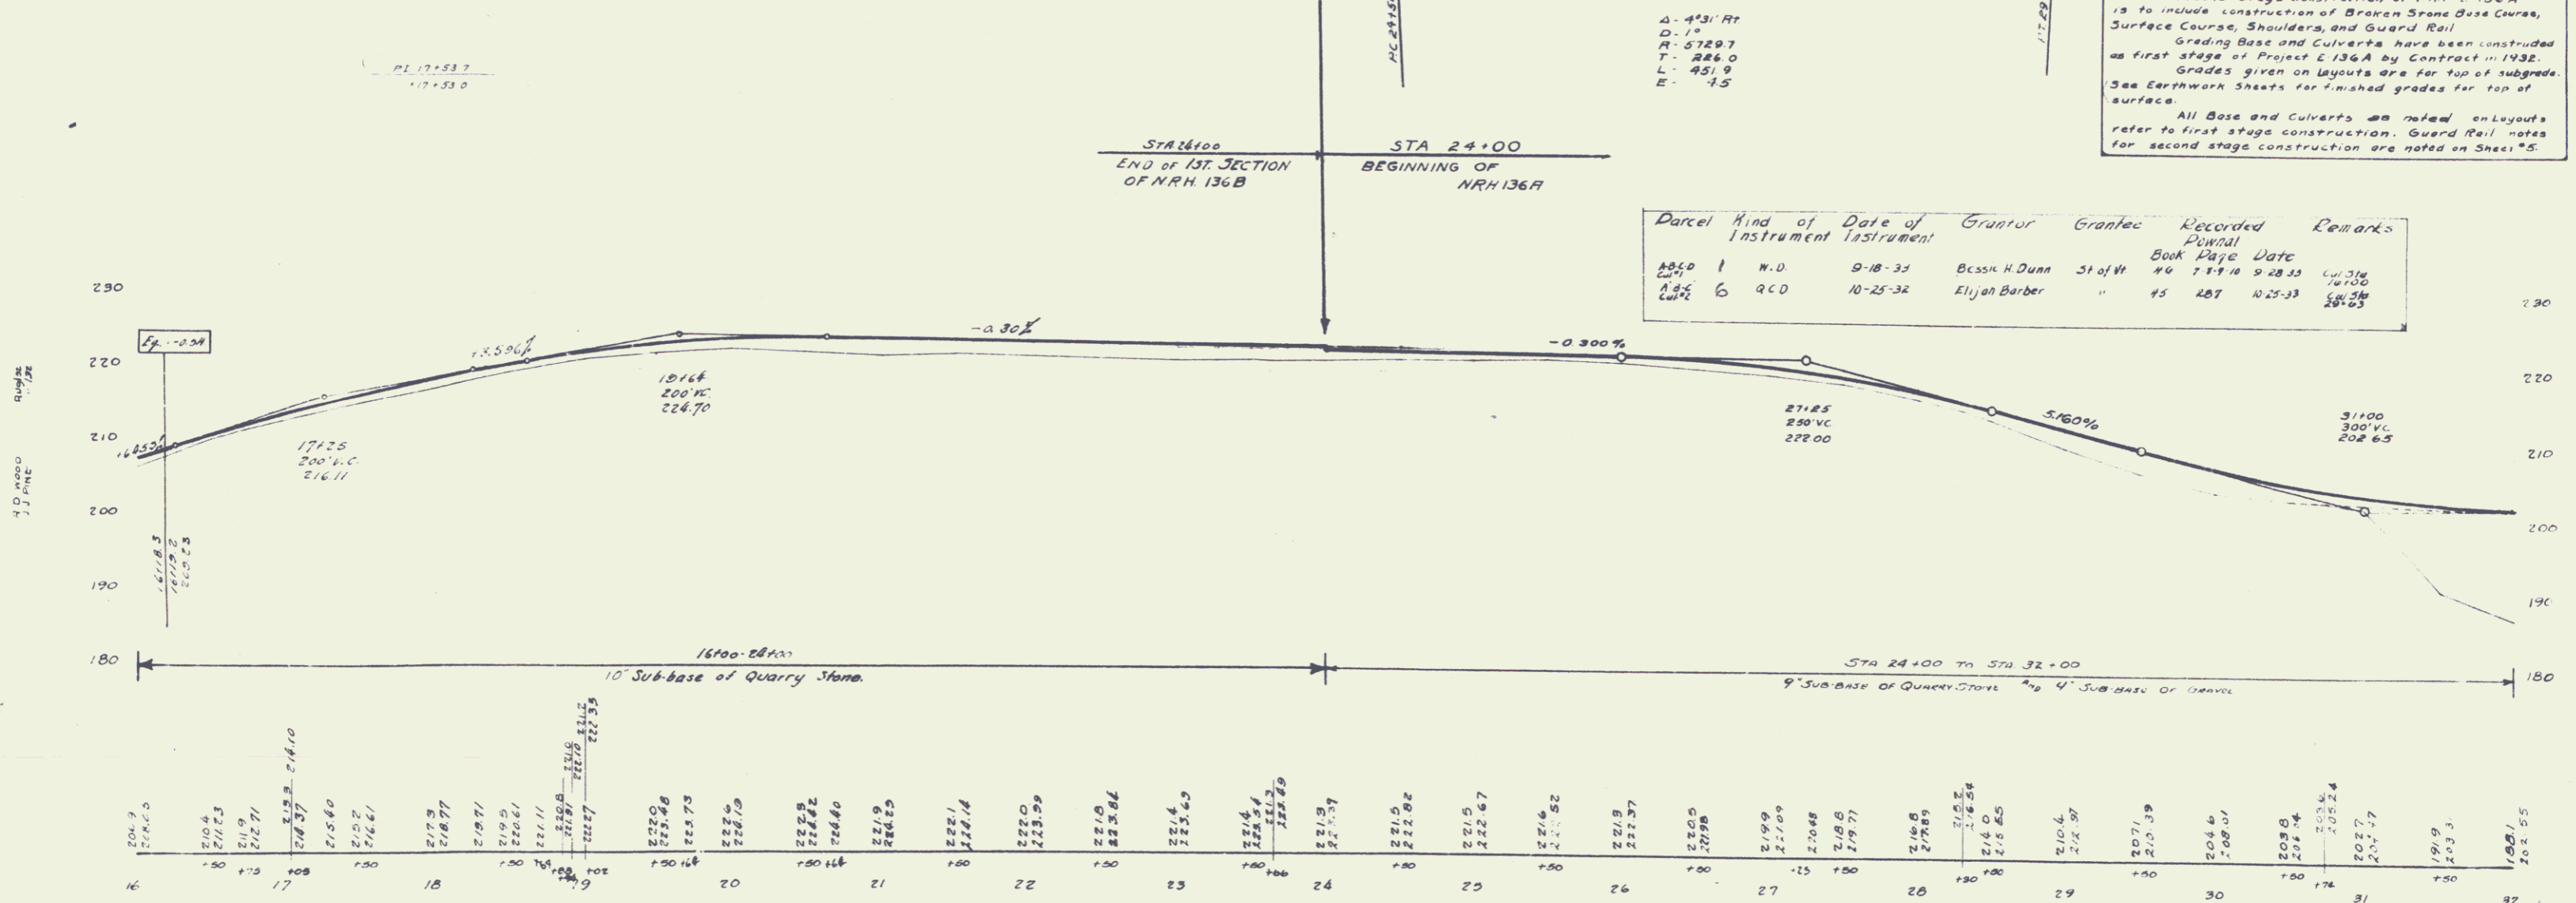

8 N 4 3 24 Power 175 Lt Sta 18+80 Elev 220.12  
 2 N 4 4 12 Bar. K. C. 116.74-115.5 Lt Sta 24+19 Elev 221.60