


Parcel	Kind of Instrument	Date of Instrument	Grantor	Grantee	Recorded	Remarks
A-5-C-D	W.D.	12-19-32	James M. Gardner Ruth & Clayton	Stofft	45	186/201 9-10-33

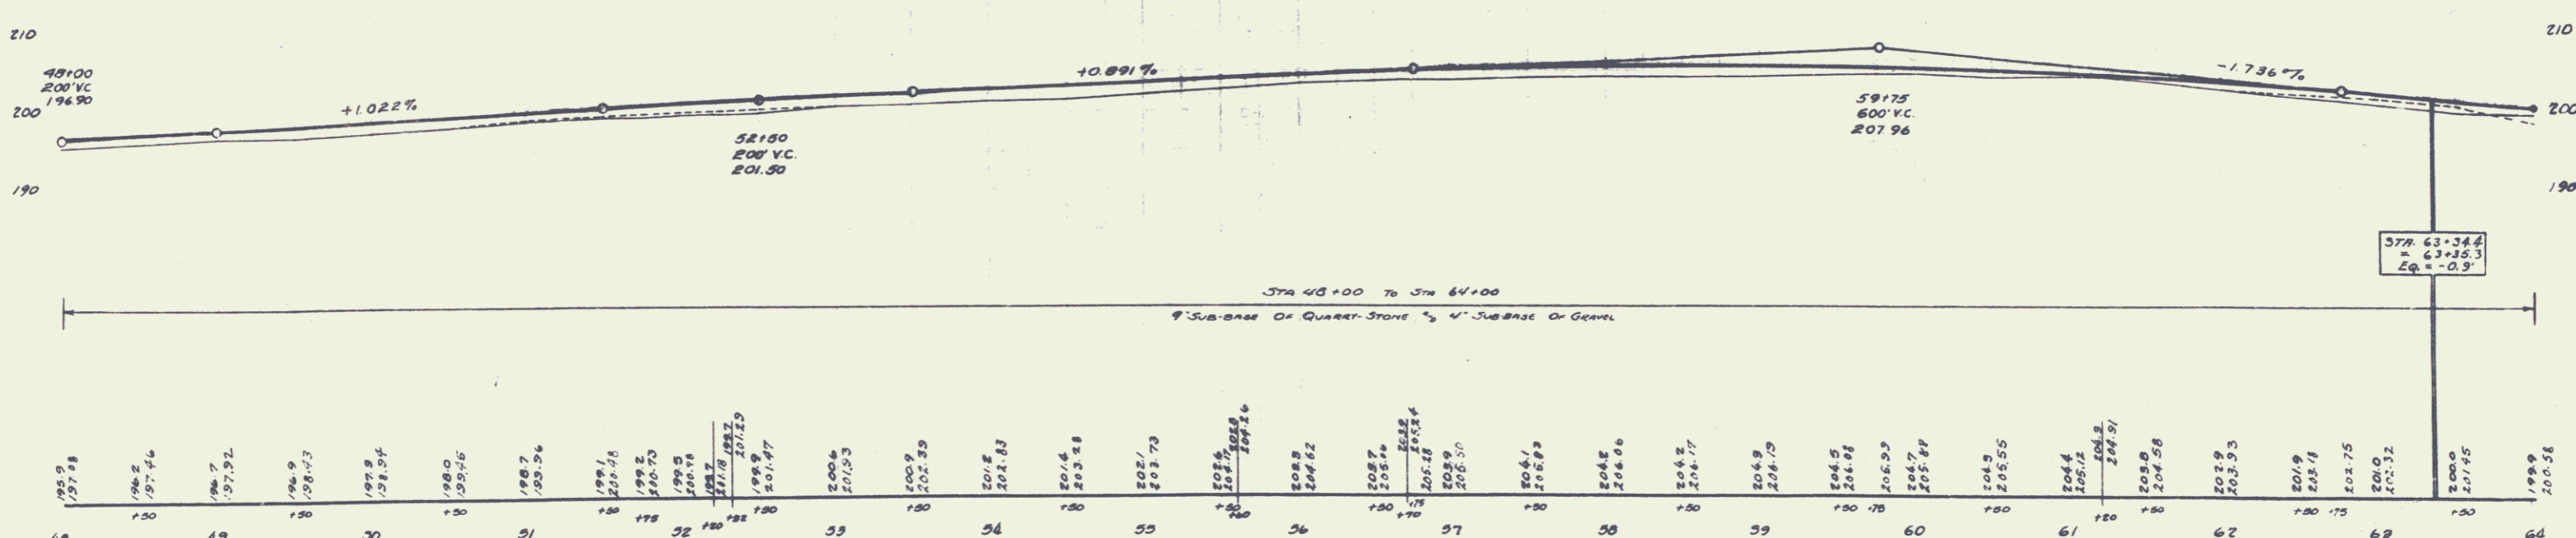

B.M. # 7 - 30' Elm 19' Lt. Sta 48+02 - Elev. 195.70
 B.M. # 6 - Spike in Road 14" Nape - 17' Rt. Sta 57+91 Elev. 206.15