
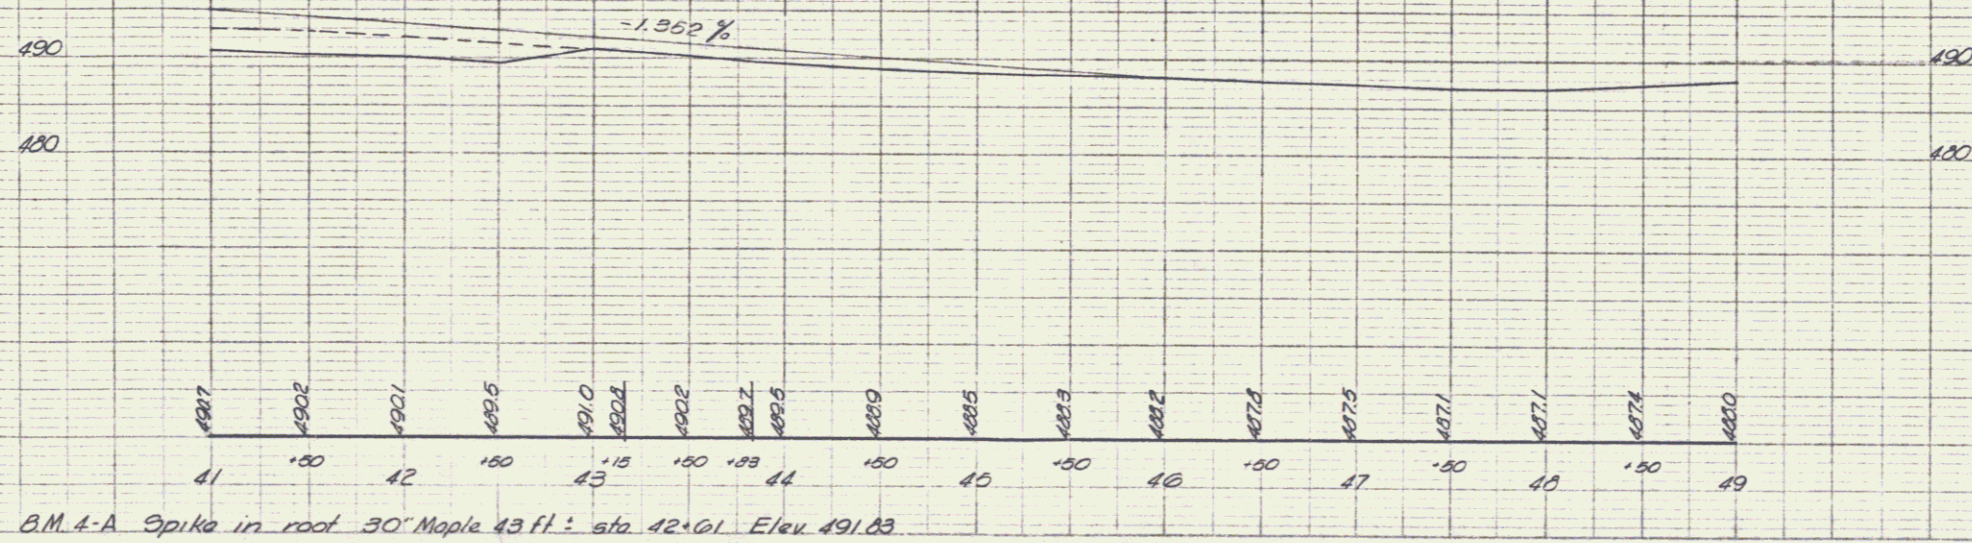




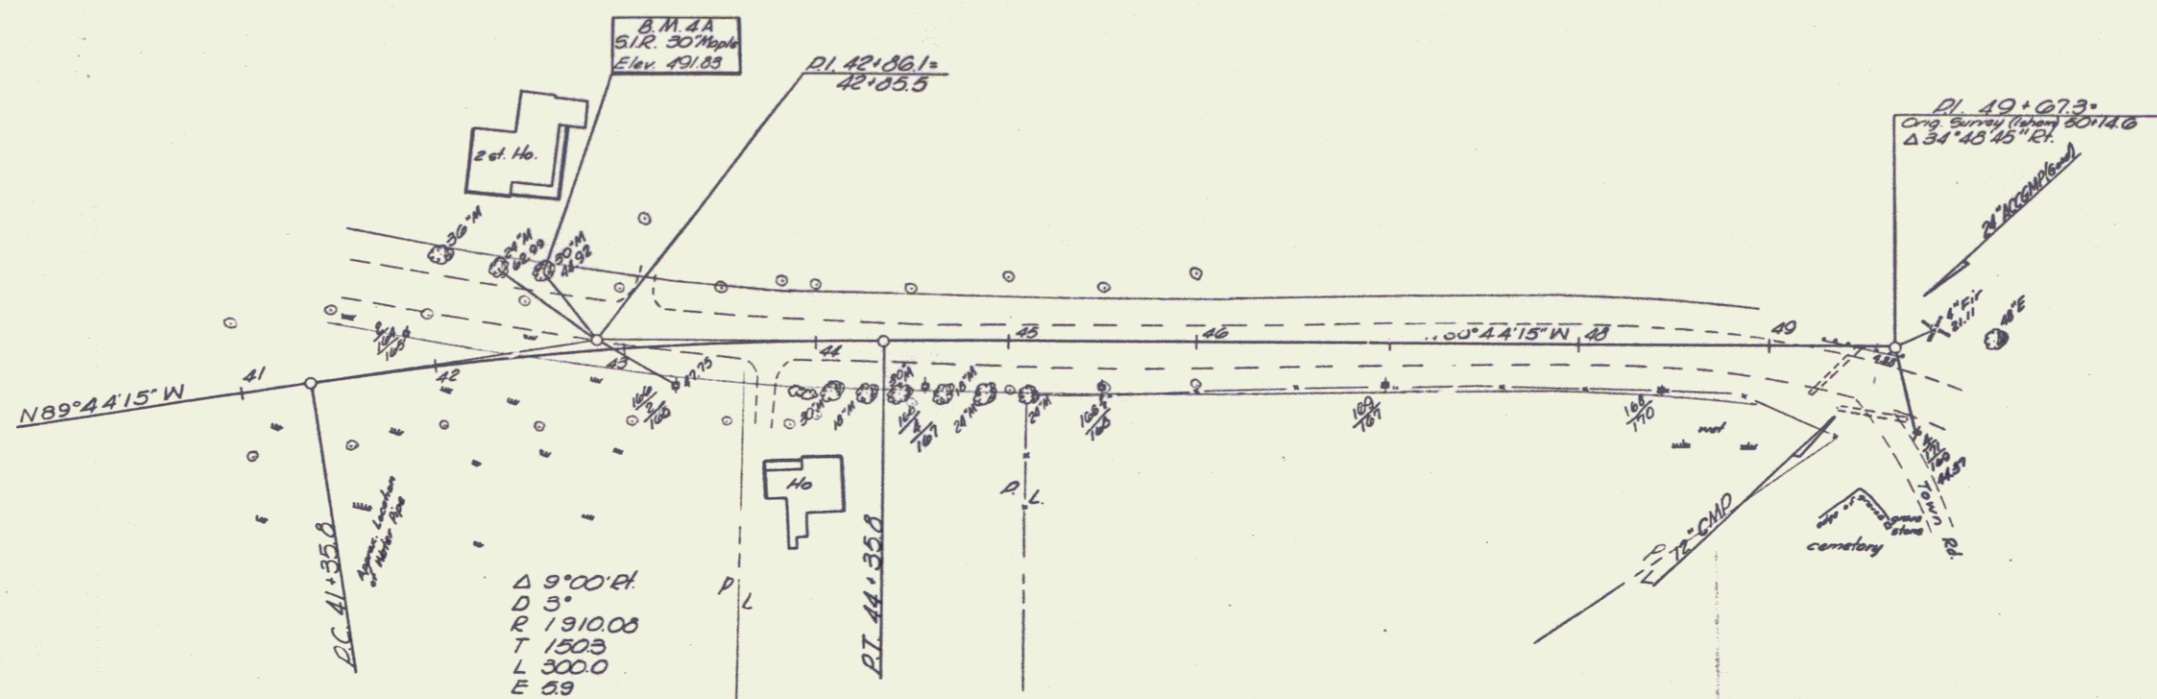

DOWNAL
 Proj. E. No. 138(2)
 Sheet 5 of 5

PLATE 1 - PLAN PROFILE & R. & L. ELEVATIONS
 REPORTED & ENTERED BY: J. H. CUMMINGS
 DATE: 5-58