



DATE	
BY	
REVISION	
NO.	
PLAN	
NOTES	
SCALE	
BY	
DATE	

DATE	
BY	
REVISION	
NO.	
PROFILE	
NOTES	
SCALE	
BY	
DATE	

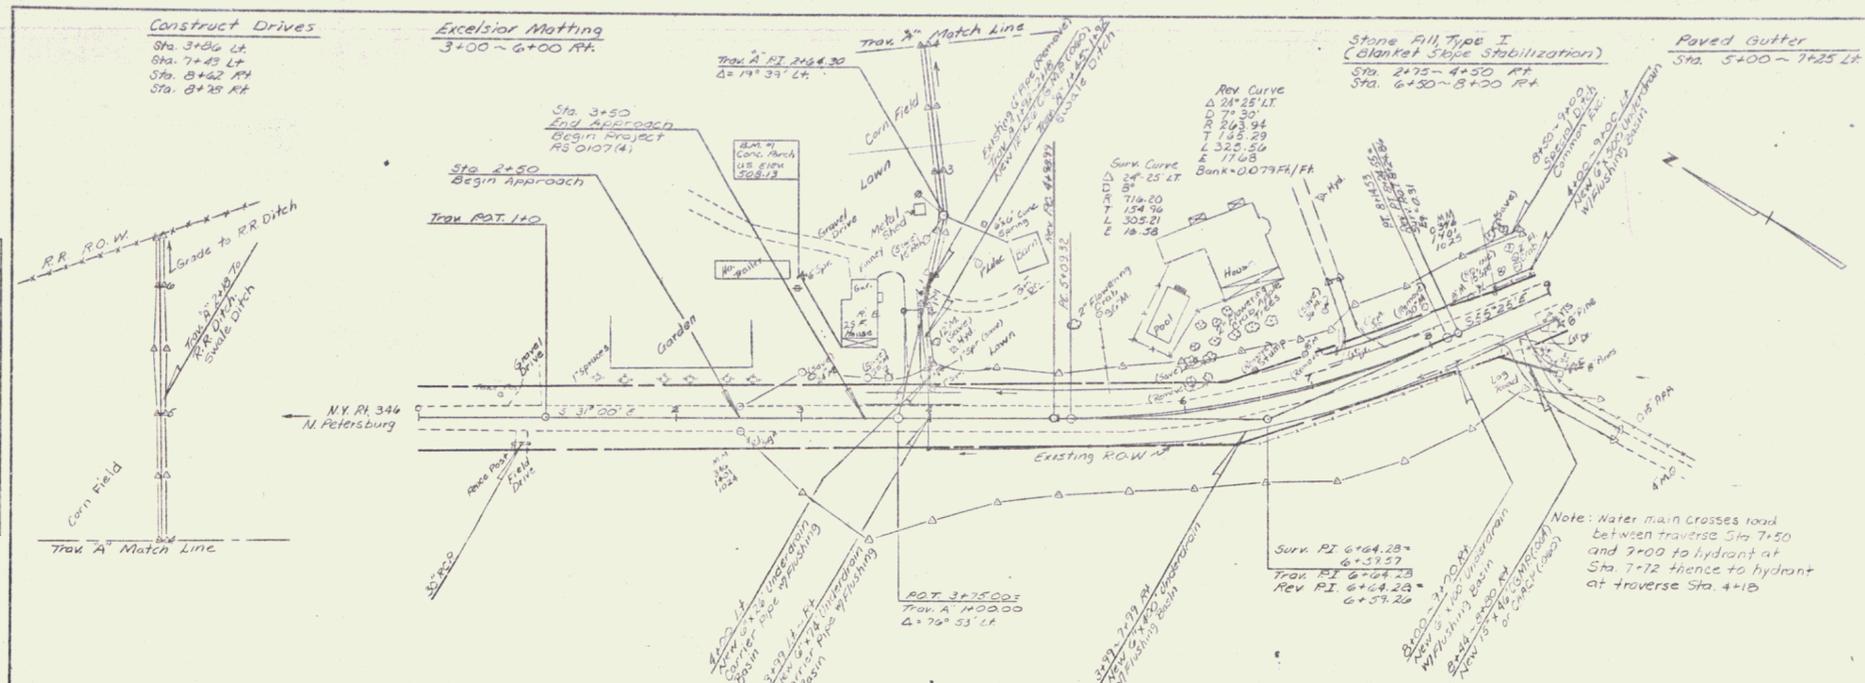

Scale 1"=50'

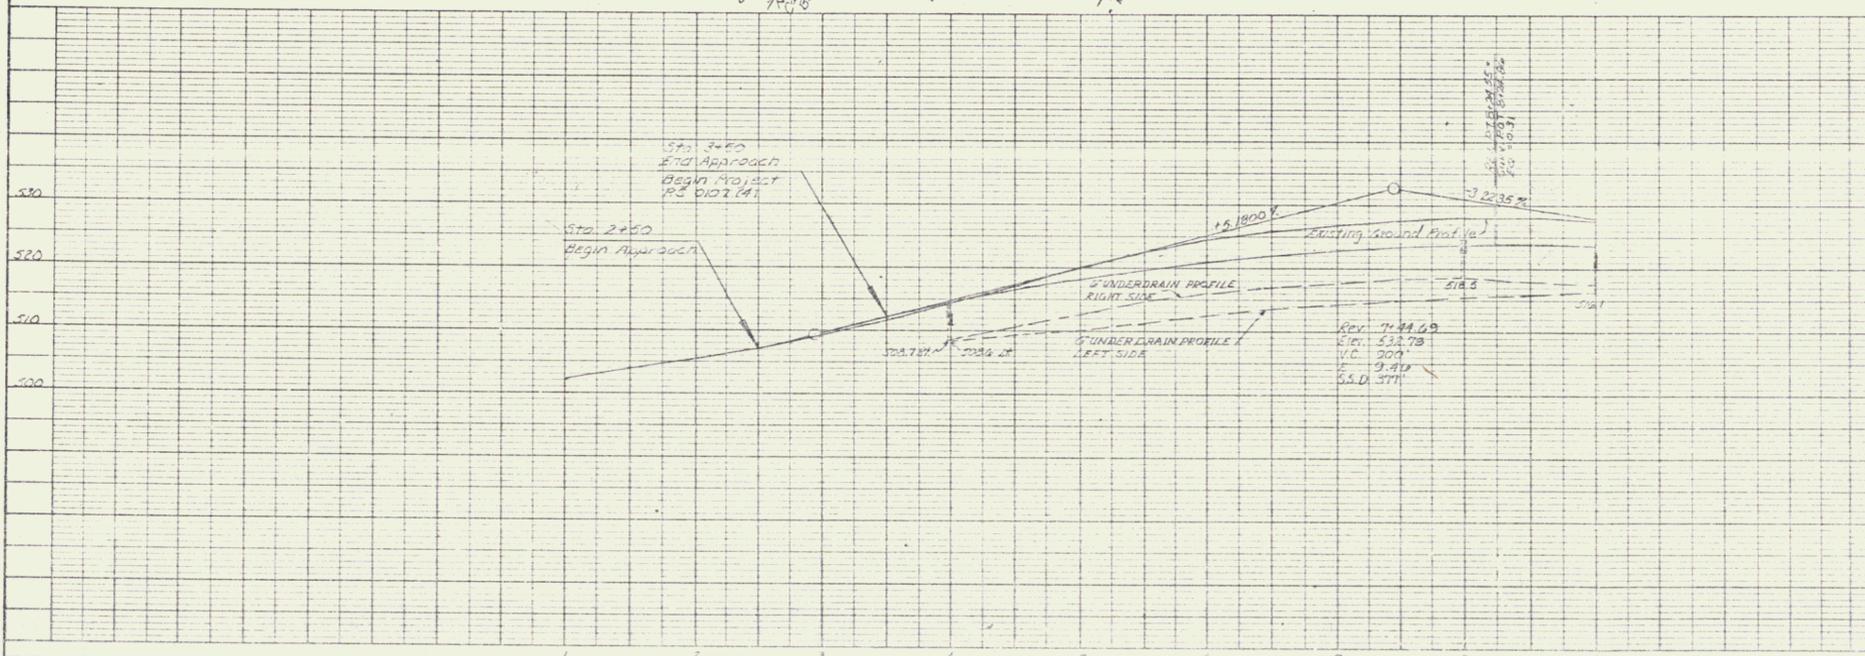

Revised 5/12/74
 Scale 1"=50'
 V.E.P.
 Sheet 5 of 7 sheets