


DEMOLITION AND DISPOSAL
OF BUILDING
ITEMS
1 US 7 31+82
2 US 7 31+70
3 US 7 33+50

BITUMINOUS CONCRETE SURFACE
FOR GUTTERS AND TRAFFIC
ISLANDS ITEM 618.47
ML 13+55 - 14+25 (island)
-ML 14+25 - 14+50 (island)

BEGIN PROJECT RF 319-1(10)
13+47.16

To Shaftsbury
To Arlington
Lighting U.S. 7
Traffic Diagram
1990 D.M.V.
Connector to
US 7 Arterial

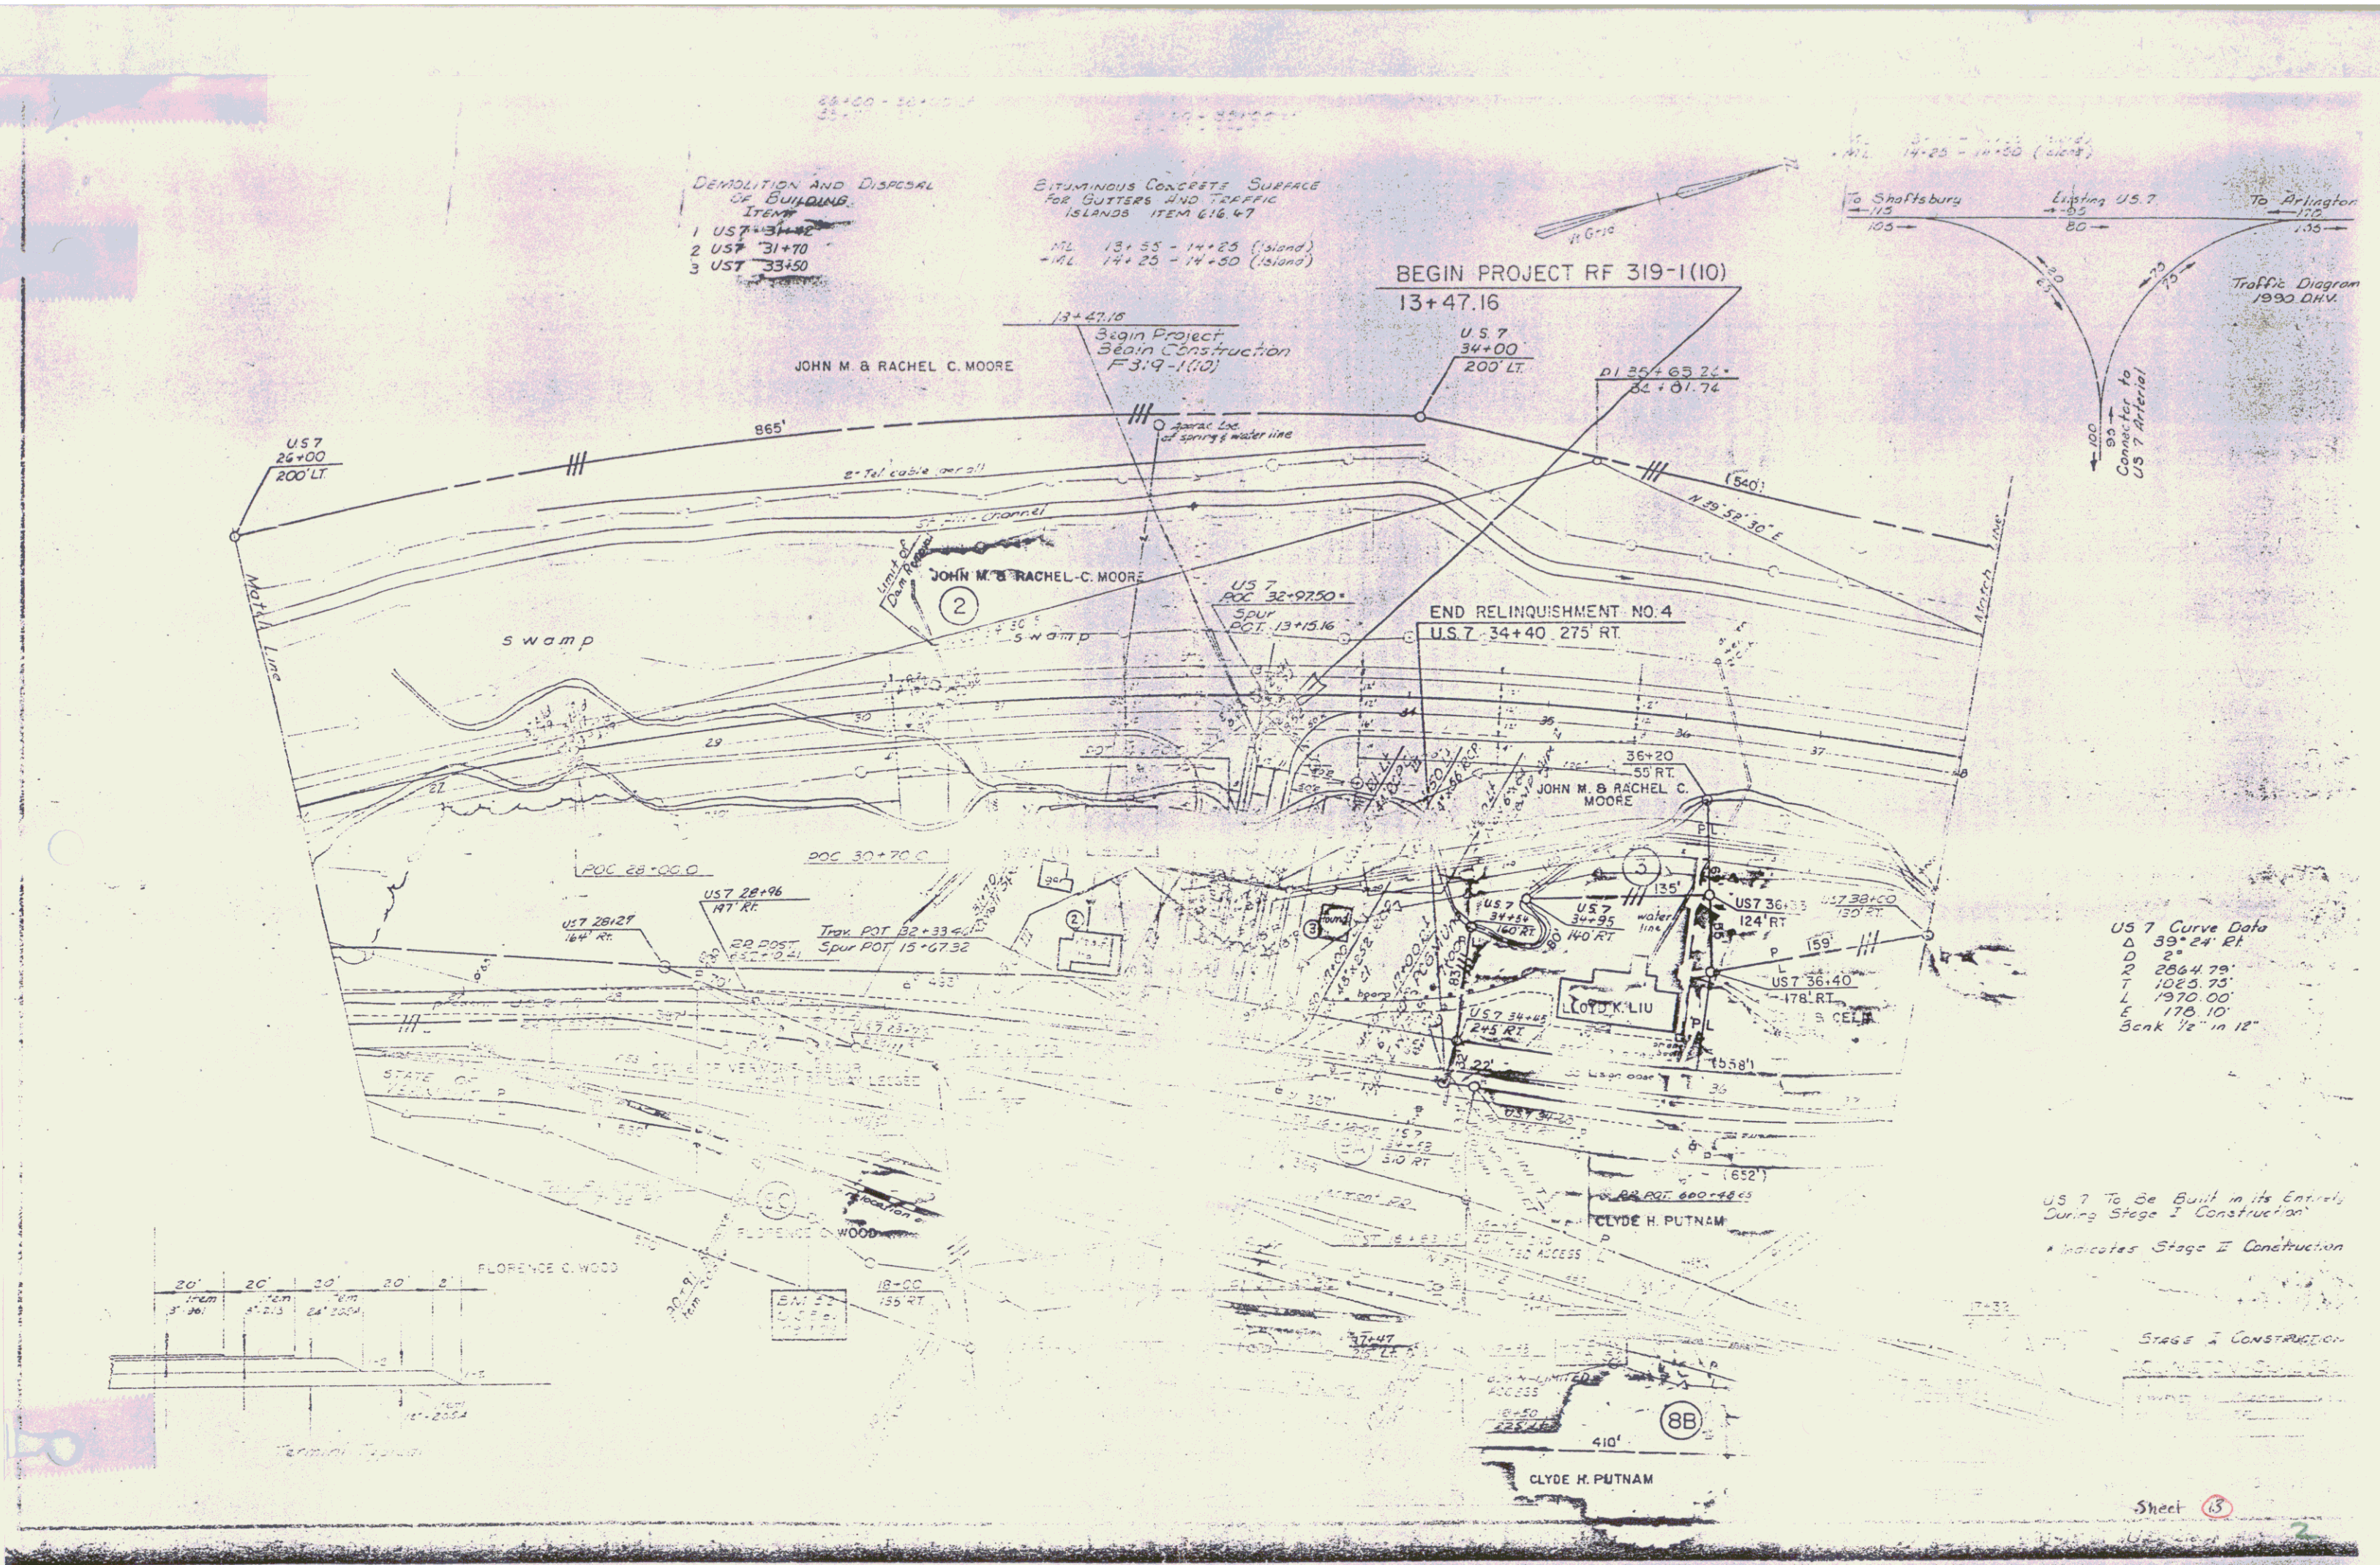

US 7 Curve Data

Δ	89° 24' RT
RD	2'
R	2864.79'
T	1025.75'
L	1970.00'
E	178.10'
Bank	1/2" in 12"

US 7 To Be Built in its Entirety
During Stage I Construction
• indicates Stage II Construction

STAGE I CONSTRUCTION