

WOOD GUARD RAIL REQUIRED

CULVERT STATION	LEFT	RIGHT
120+06	24'	24'

CABLE GUARD RAIL REQUIRED

STATIONS	L+R	LINE	COORDINATE	IN LINE

CULVERT REPAIRS REQUIRED

STATION: NATURE OF REPAIRS CONC. A. STEEL

120+06 Extend 8' L+R. 2.5' x 4' 3" H

131+50 Repair wings

GRAVEL-COBBLE GUTTER REQUIRED

STATIONS	L+R	LENGTH	WIDTH	DEPTH
130+30-130+50	4'	20'	30"	18" depth
131+00-131+20	4'	20'	30"	18" depth

BITUMINOUS MACADAM GUTTER REQUIRED

STATIONS	L+R	LENGTH	WIDTH	DEPTH

STATE	PROJ. NO.	YEAR	SHEET NO.	TOTAL SHEETS
VT.	R 226	1937	12	37

CURVE #11

Δ 3°14' Lt

D 1°

R 5723.7

T 161.7

L 323.3

E 2.3

CURVE #10

Δ 7°12' Rt

D 3°




E 3.8

CURVE #12








E 104.0

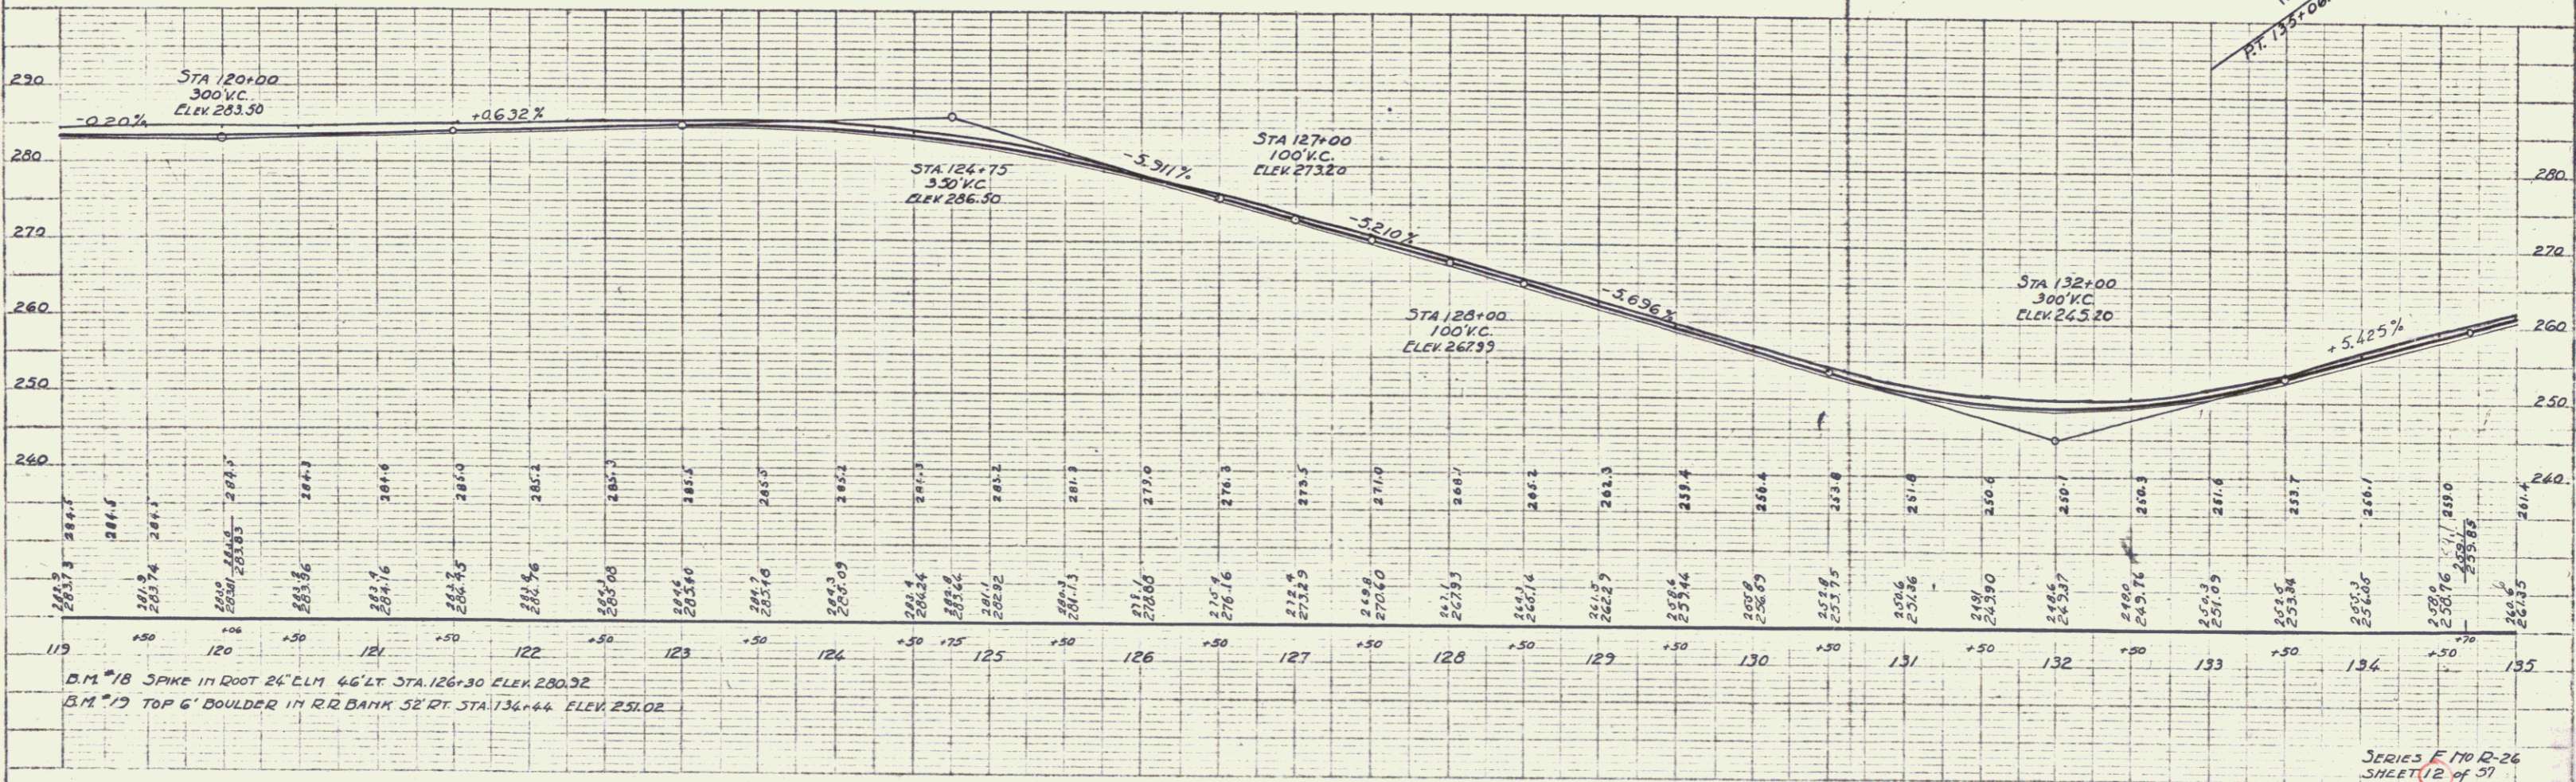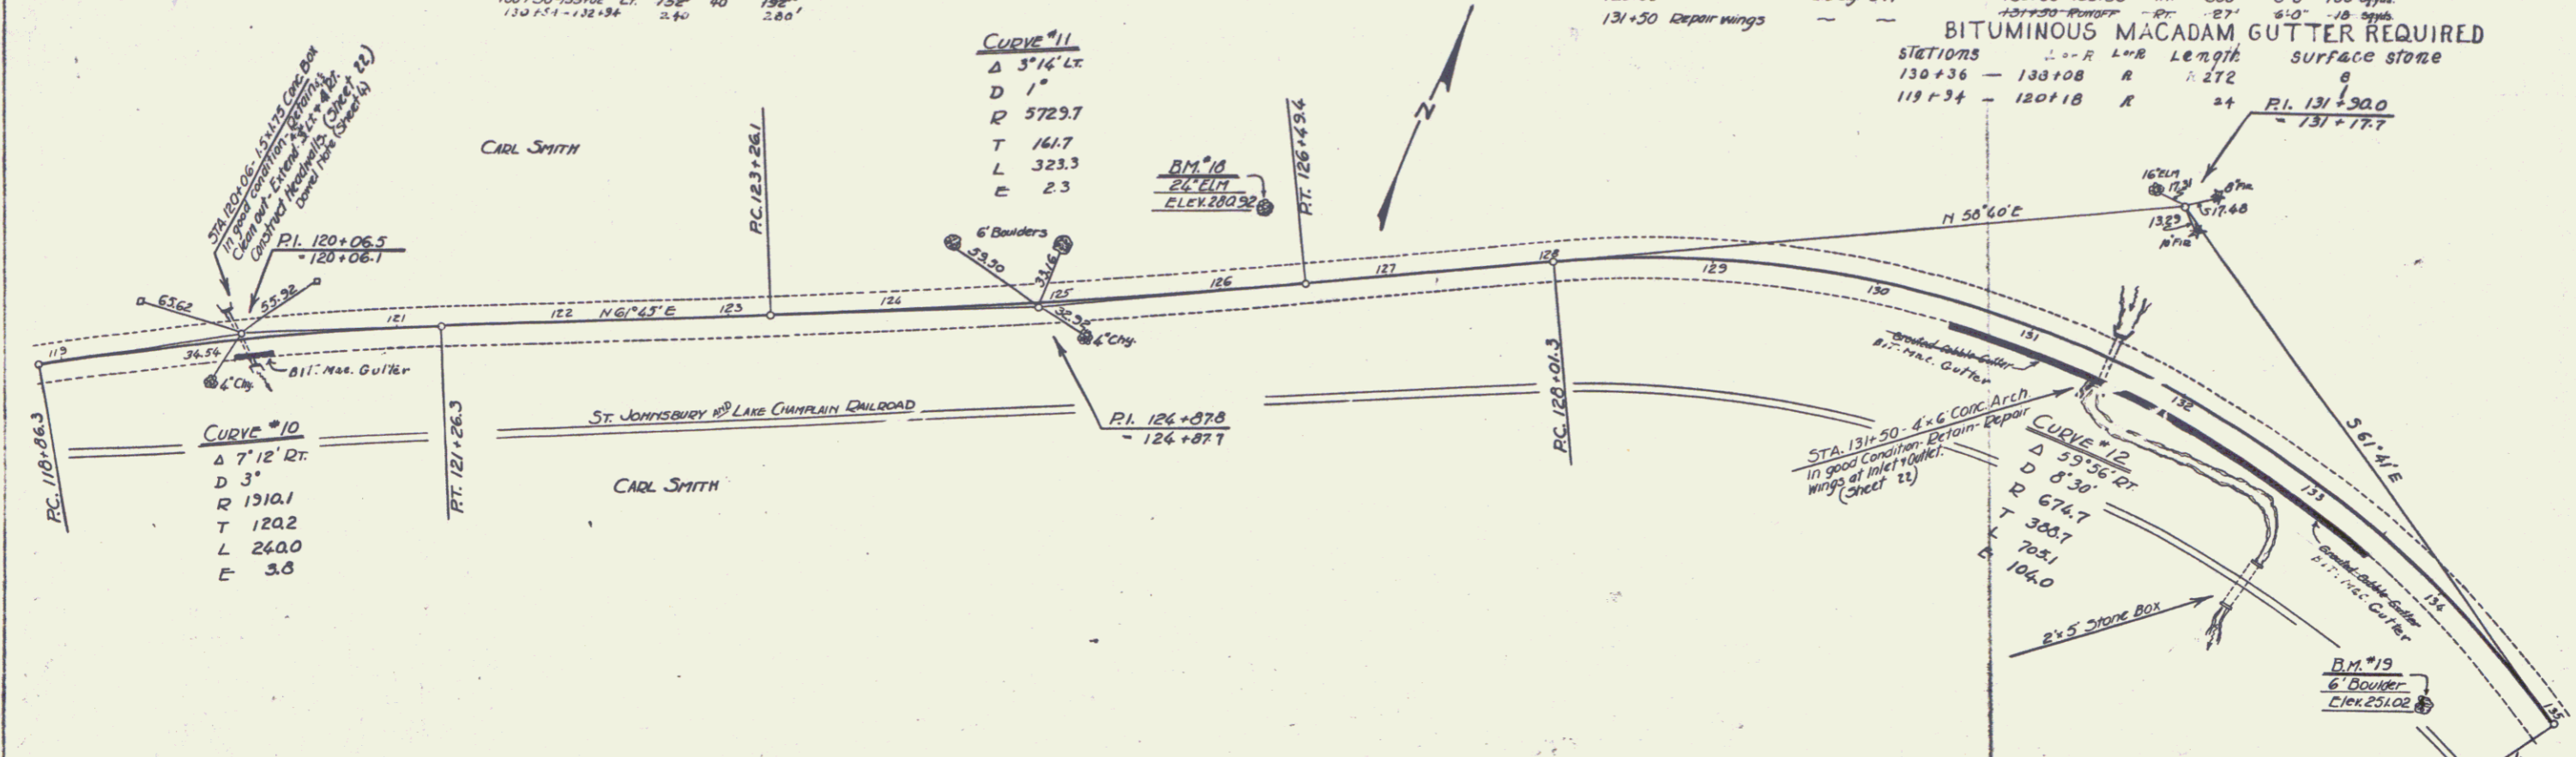

PLAN

Scale: 1" = 40'

Profile

Scale: 1" = 10'

B.M. #18 SPIKE IN ROOT 24" CLM 46" LT STA. 126+30 ELEV. 280.32

B.M. #19 TOP 6' BOULDER IN RR BANK 52' RT STA. 134+44 ELEV. 251.02

SERIES F 170 D-26

SHEET 12 OF 37