
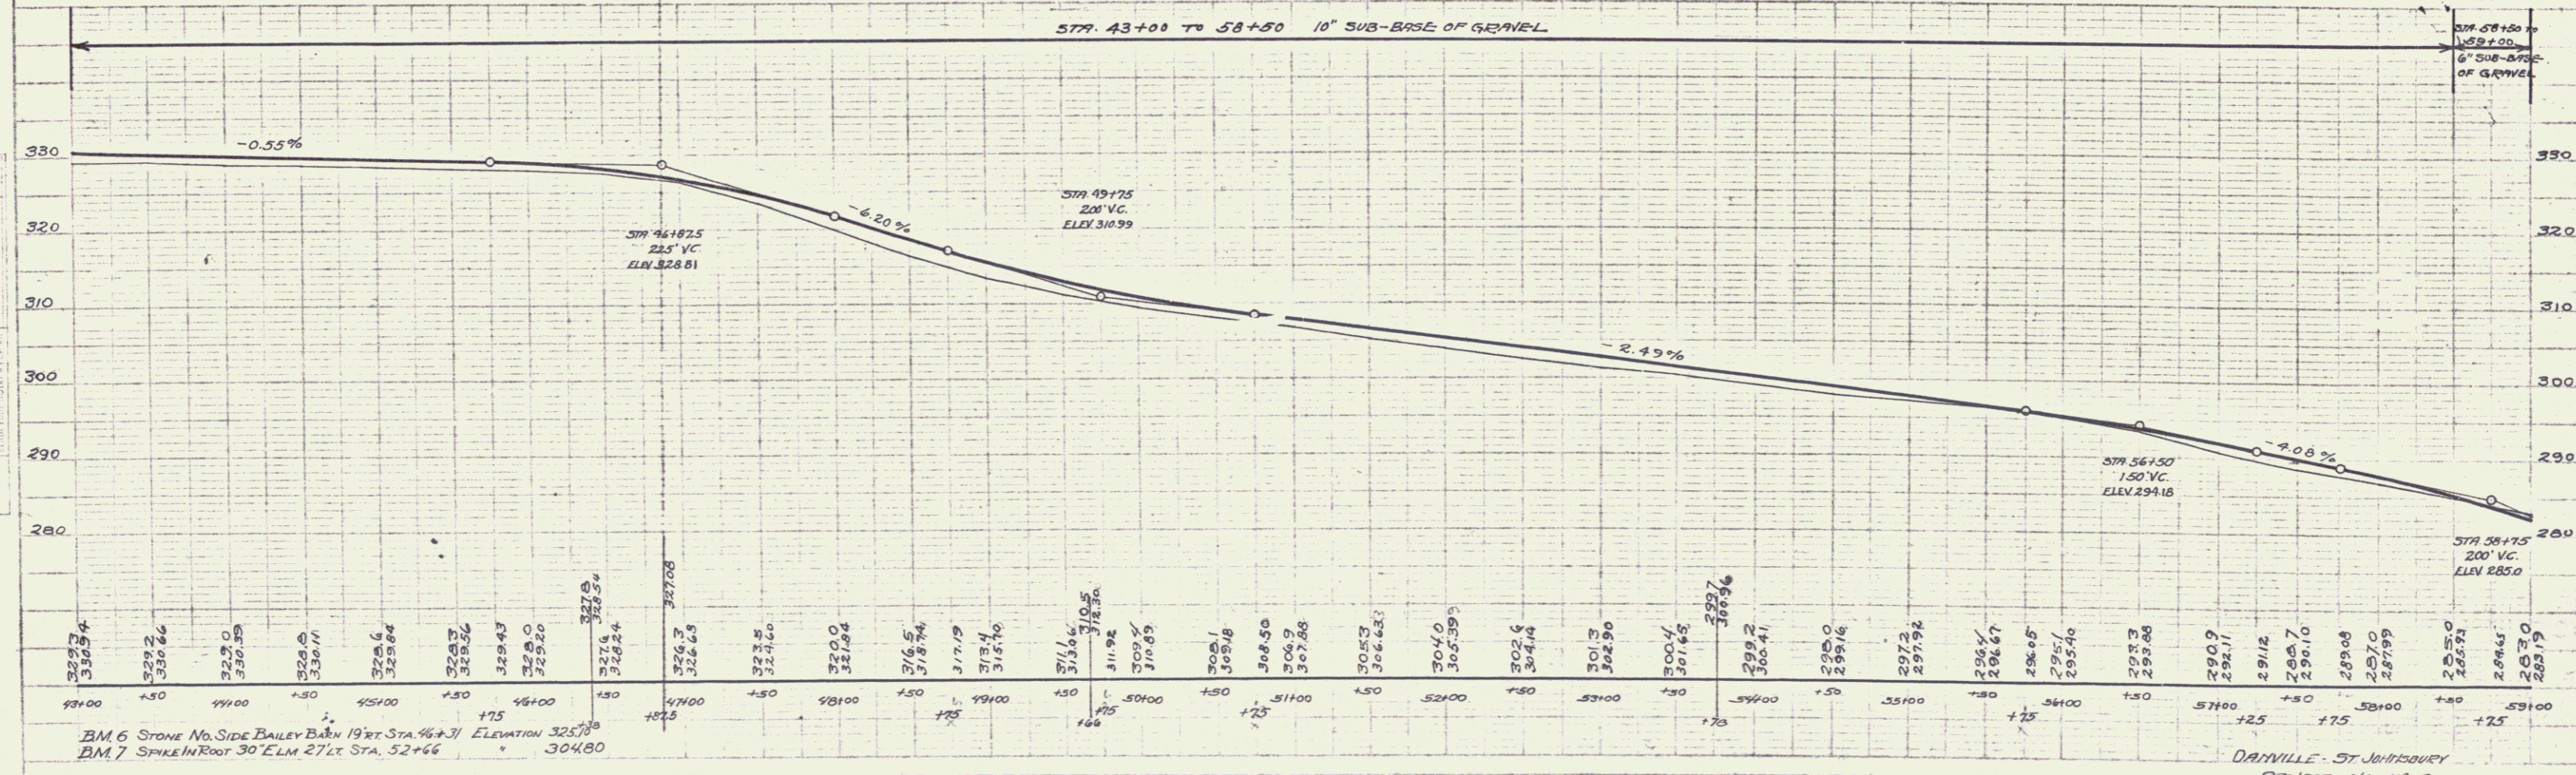


FED. ROAD DIST. NO.	STATE	PROJECT	FISCAL YEAR	SHEET NO.	TOTAL SHEETS

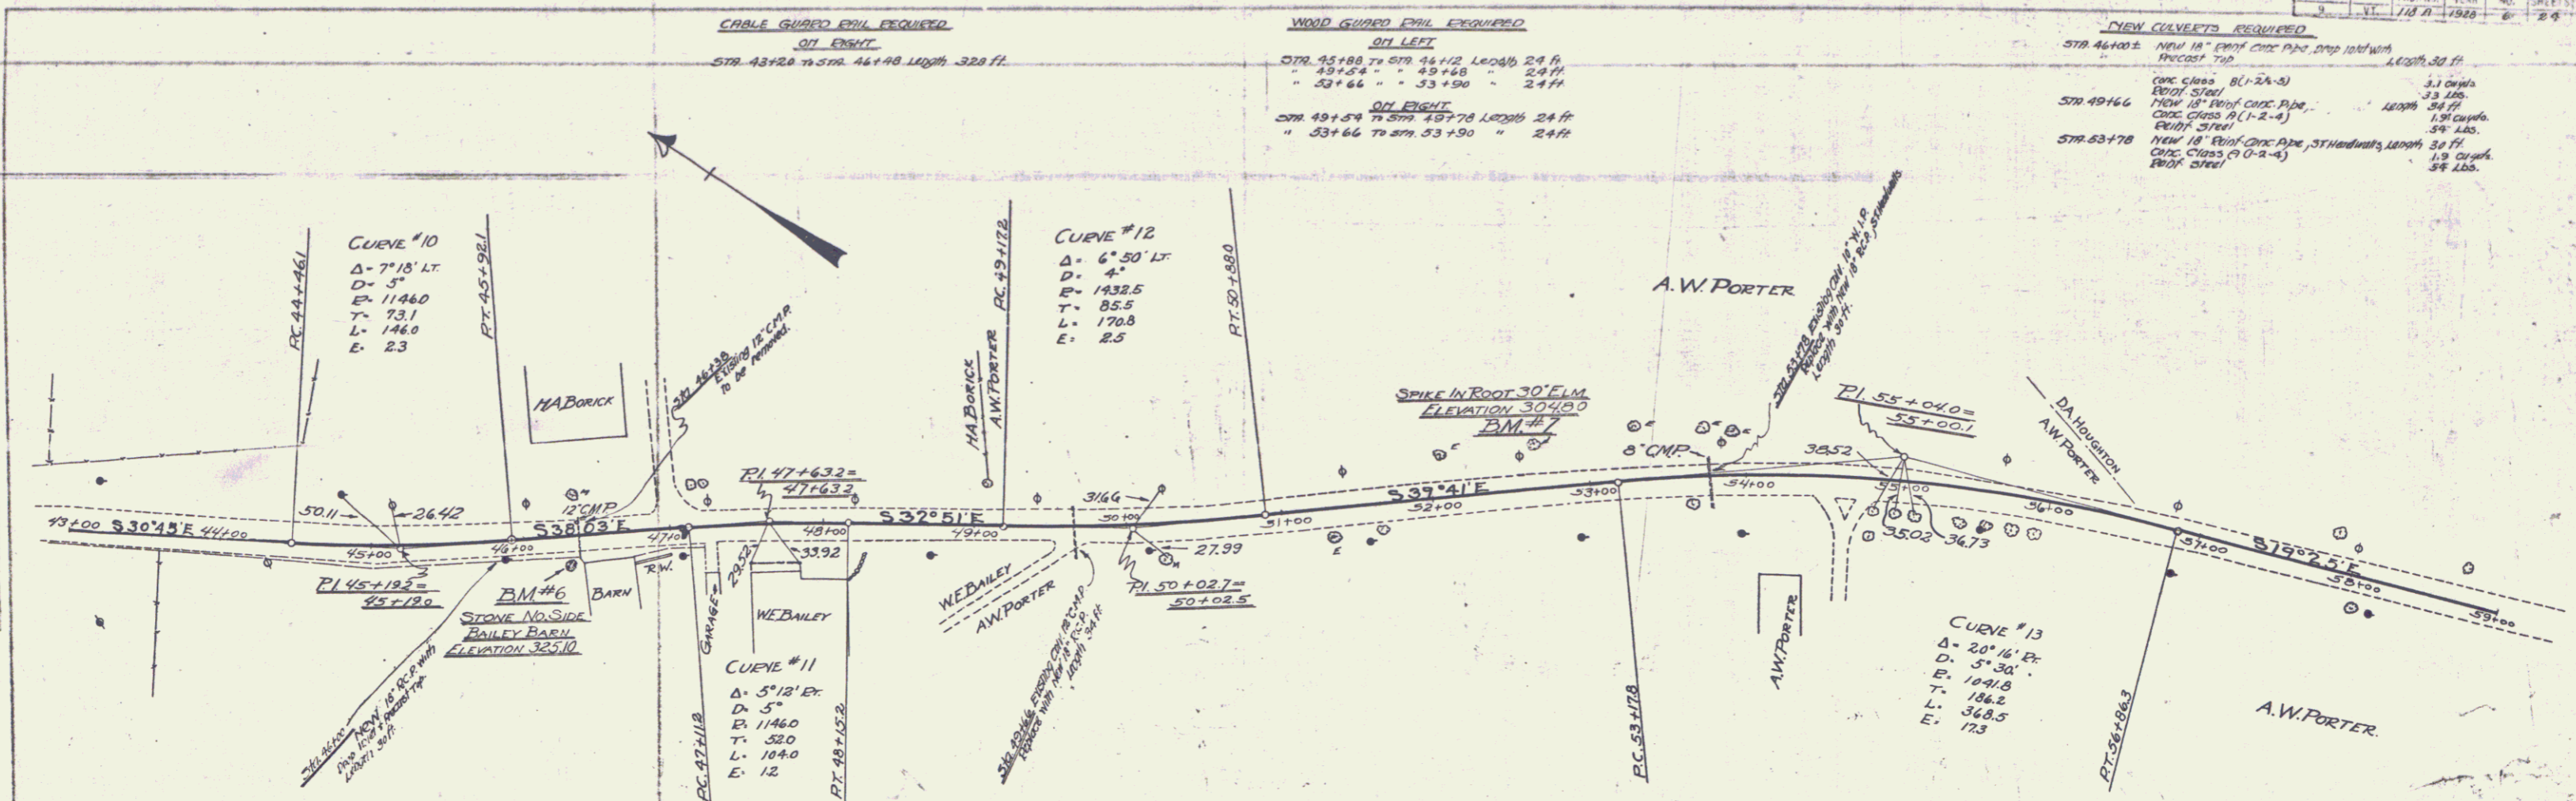

PLAN











DANVILLE - ST. JOHNSBURY  
 PROJECT 118-A  
 SHEET 6 of 24