

TREATED TIMBER CURB
19'00" RL - 20'15" RL

STONE FILL FOR SLOPE PROTECTION (LIGHT TYPE)
19'06" RL - 20'15" RL


UNCLASSIFIED CHANNEL EXCAVATION
19'06" RL - 20'15" RL

THREE CABLE GUARD RAIL WITH STEEL POSTS
10'108" 21'48" 6
10'100" 21'50" 6
24'120" 26'100" 6

CONSTRUCT DRIVES
21'75" J
(R.O.W. Sp. Avoc.)
10' + 50' J.

PROPERTY LINE FENCE, ITEM 505-II
22' + 00" - 23' + 00" RL
24' + 00" - 24' + 25" RL

NOTE:
For Details of Railroad - 100 &
Flashing Light Signals, See Sheets 28 & 48
of 143 Sheets.

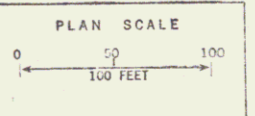

SURVEYED BY Martin DATE 2-68
DRAWN BY Laudman DATE 2-68
TRACED BY Laudman DATE 2-68
RUTLAND & PROCTOR
PROJ. S No. 0163(1)
SHEET 29 OF 43