




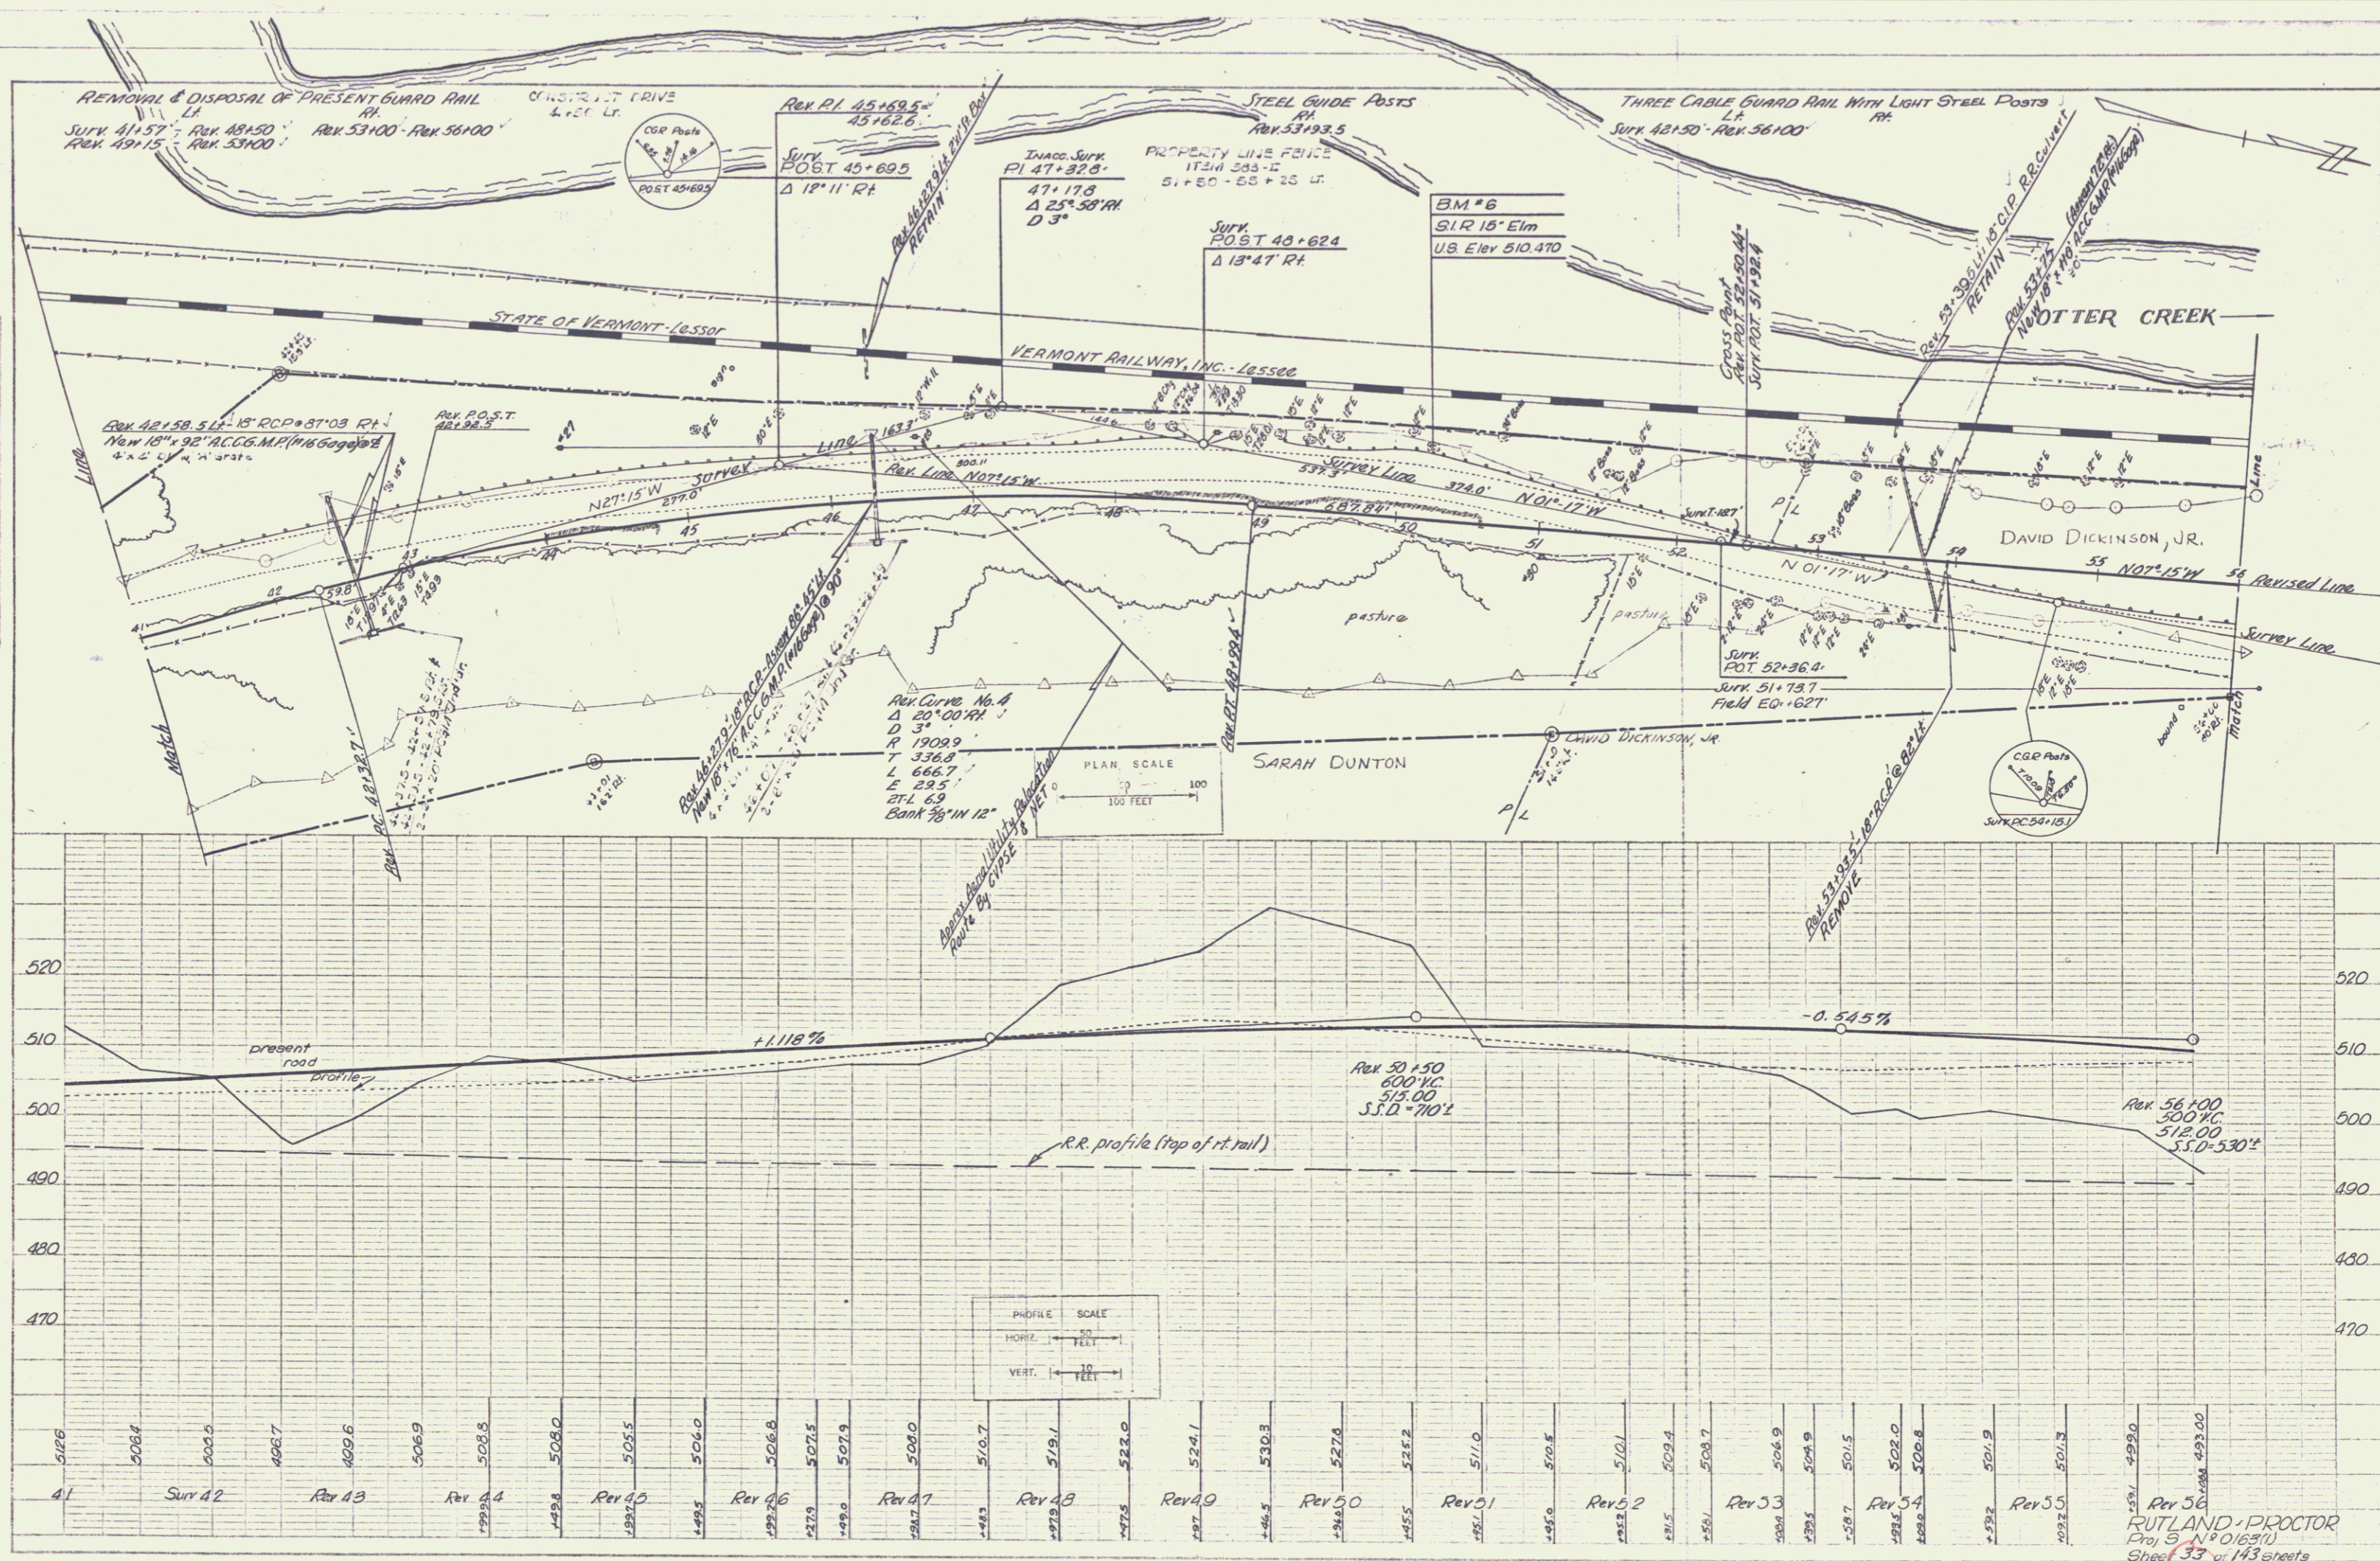

RUTLAND PROCTOR
 Proj. 5 N° 0163(U)
 Sheet 33 of 143 sheets