
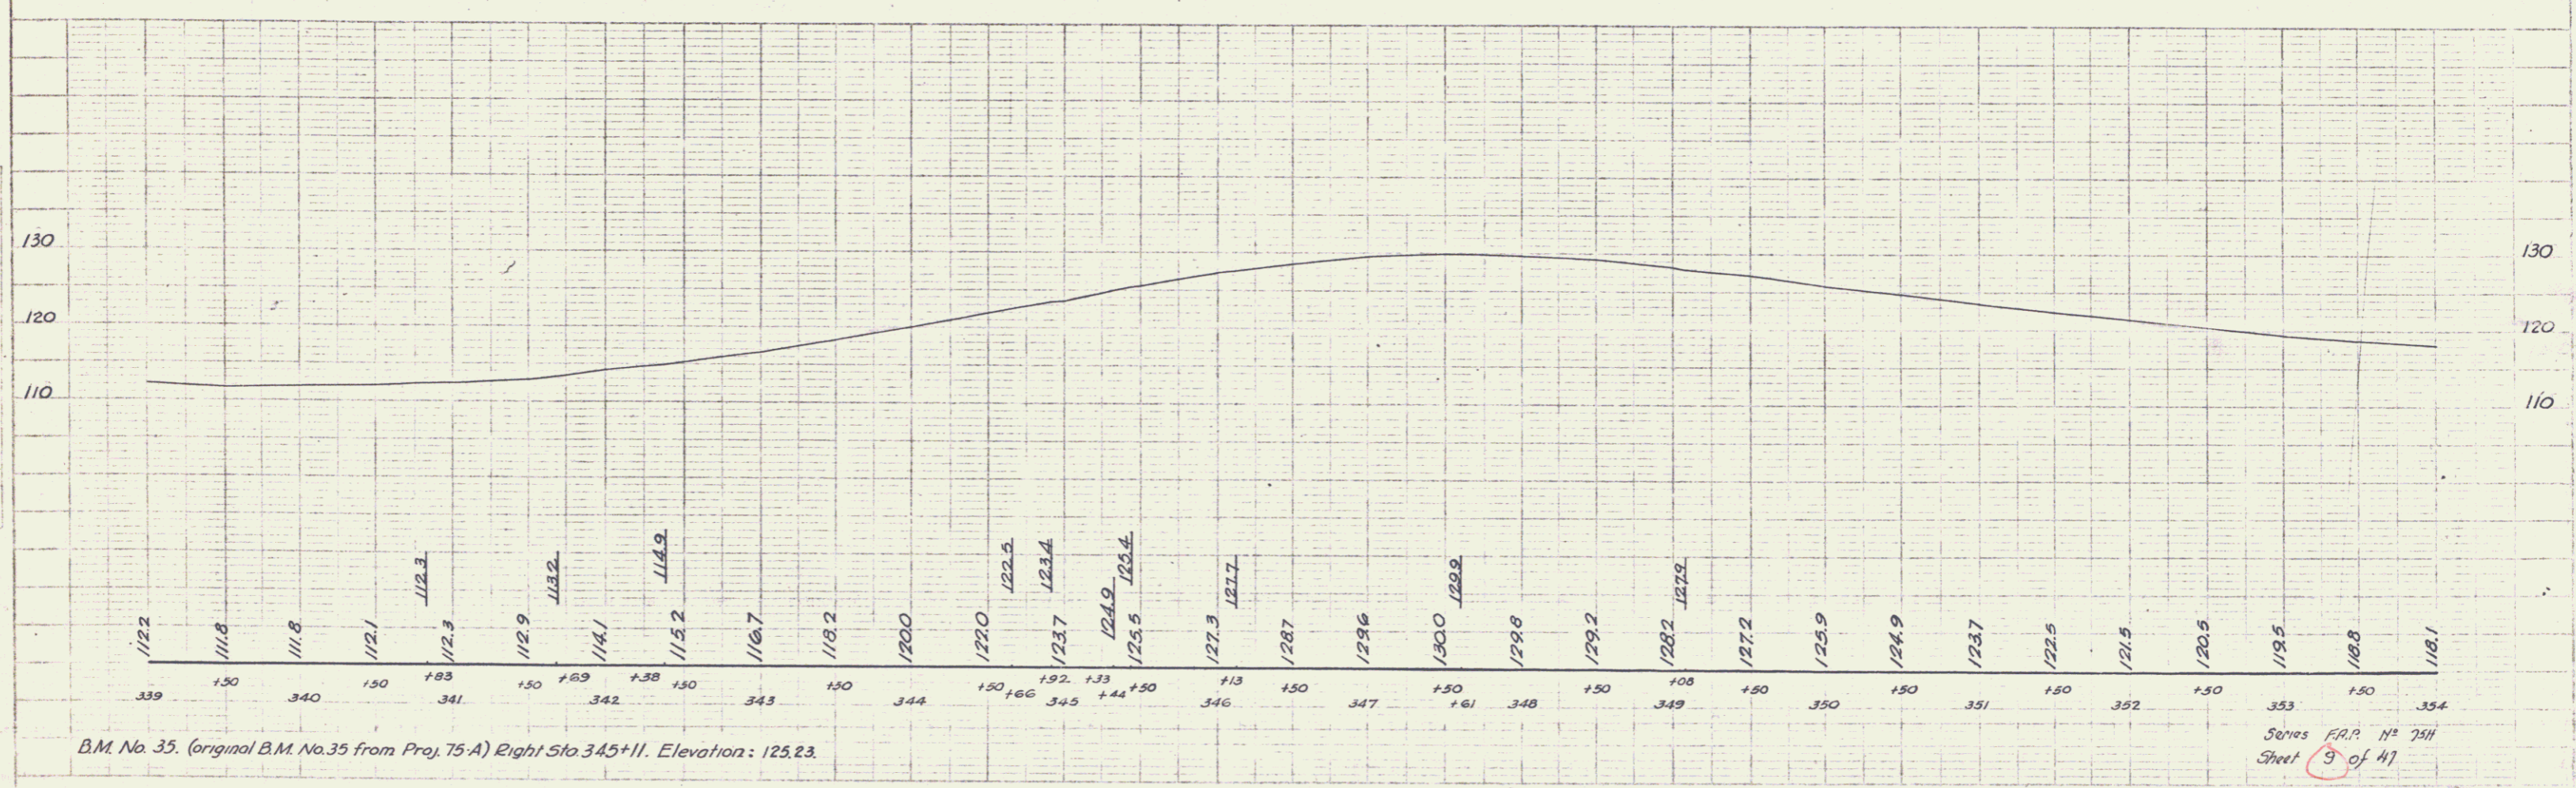


Barrett 9-37
 PLAN
 NOTE: B.M. NO. 35 IS A BENCH MARK
 SET BY THE U.S. GEOLOGICAL SURVEY

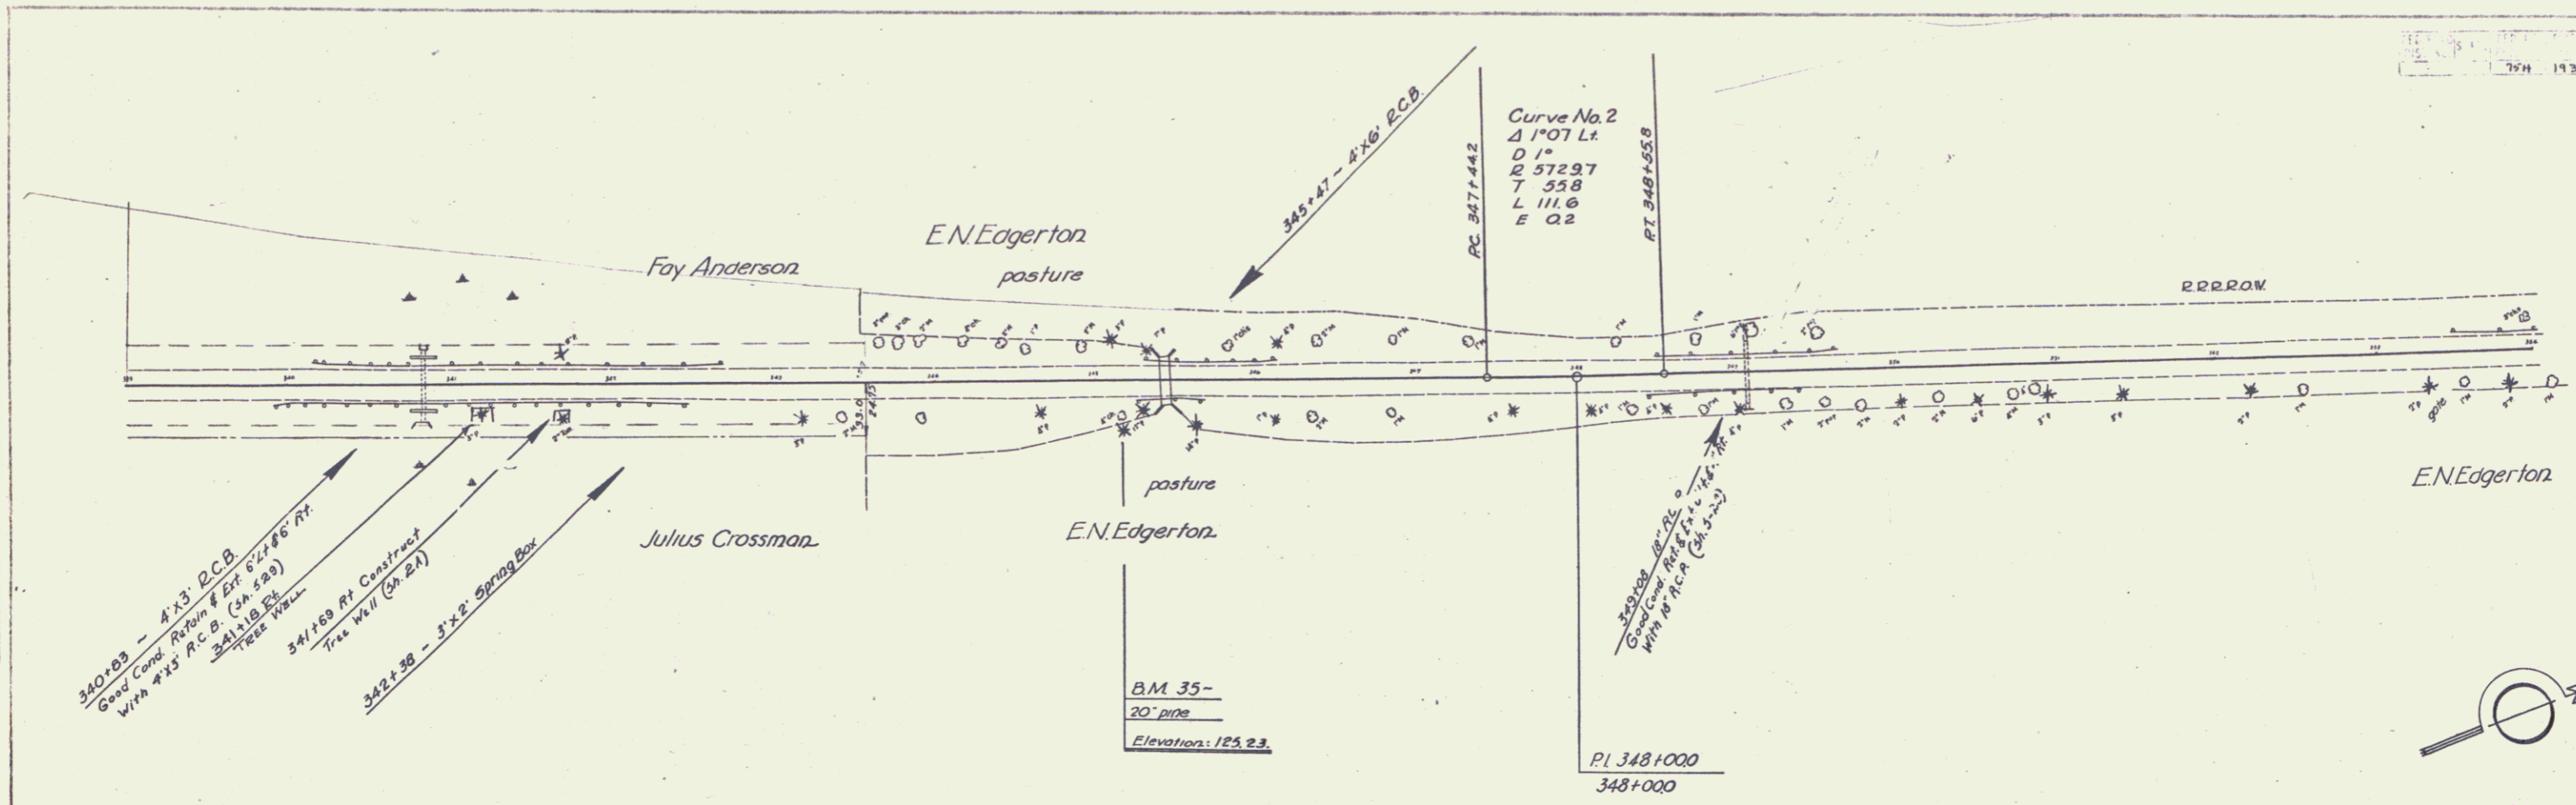

B.M. No. 35. (original B.M. No. 35 from Proj. 75-A) Right Sta. 345+11. Elevation: 125.23.

Series F.A.P. No. 75H
 Sheet 9 of 47