
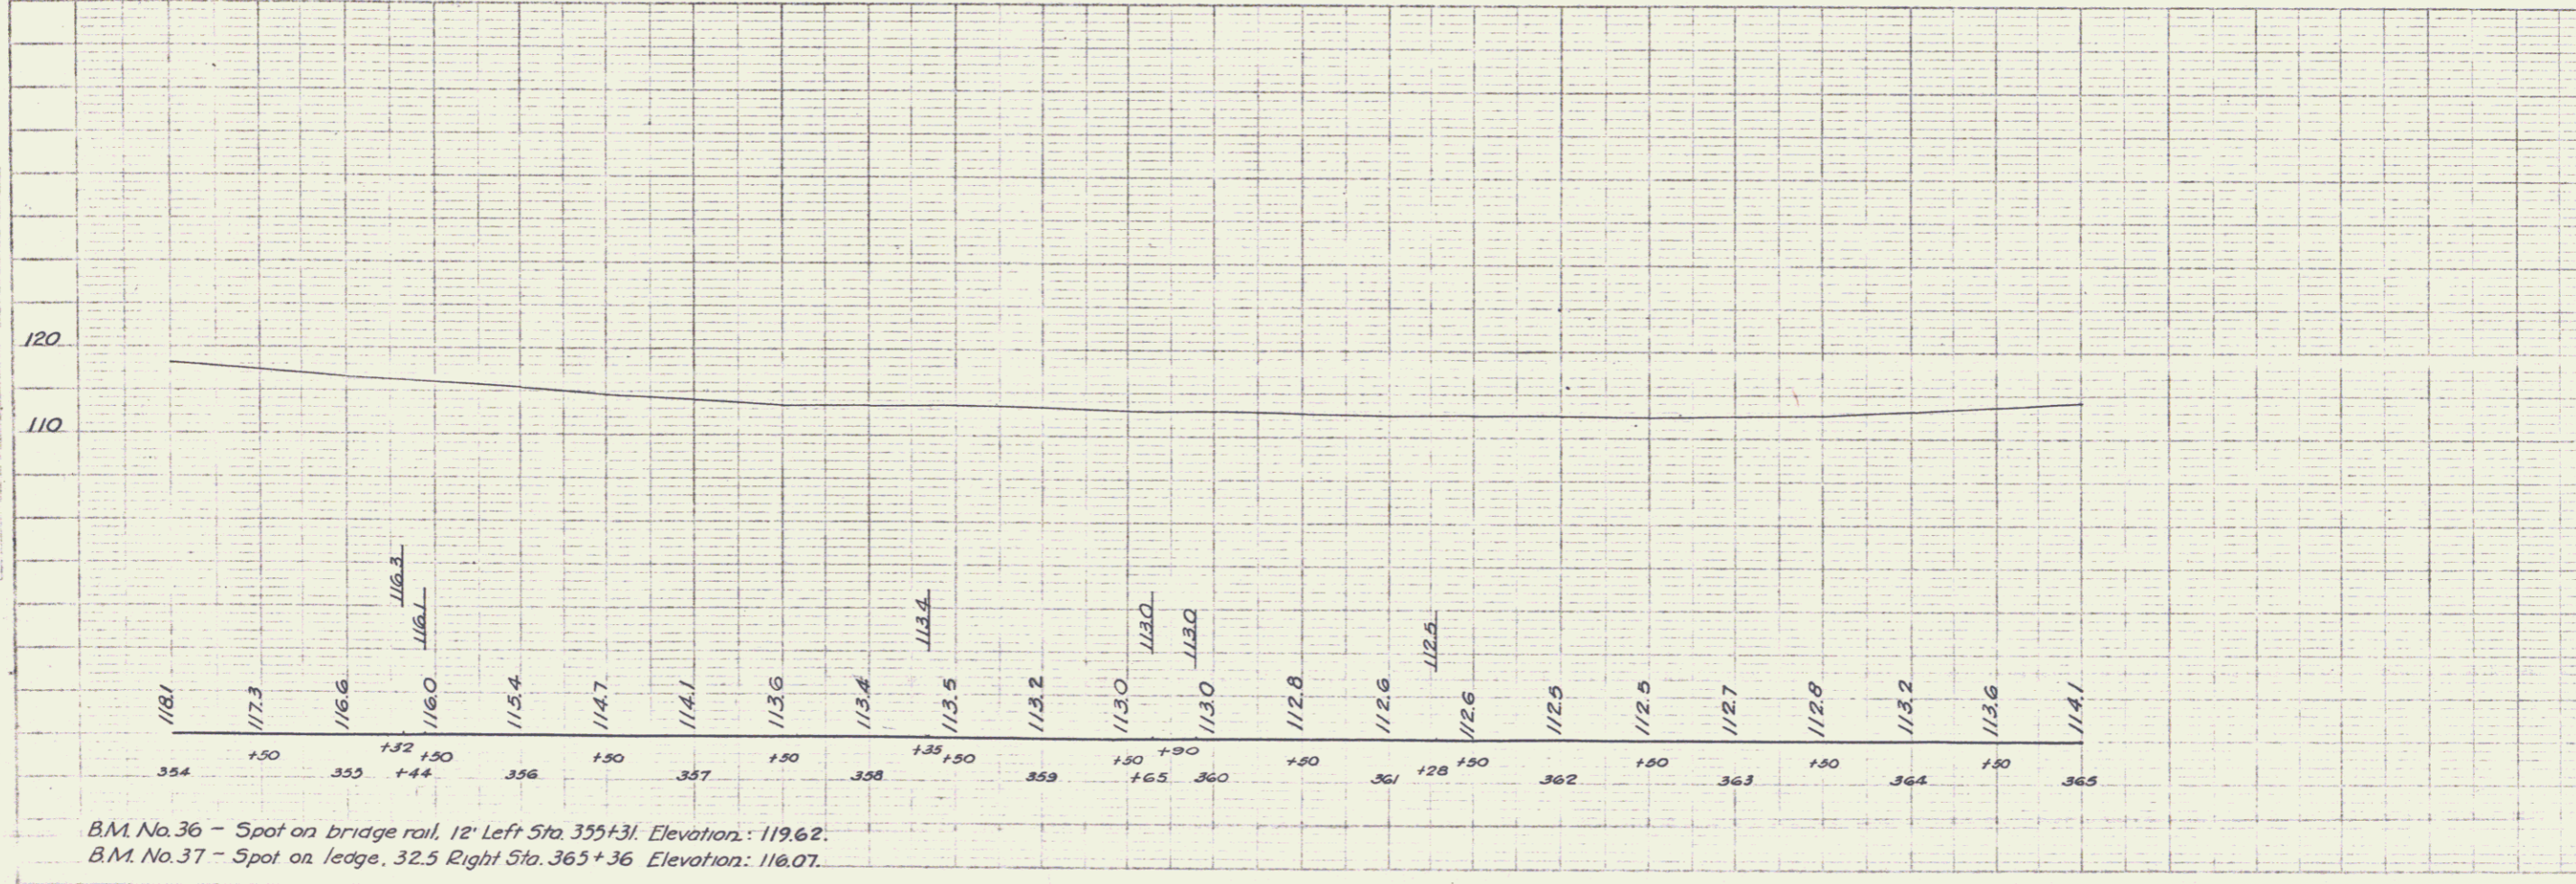


NO.	DATE	BY	TOTAL SHEETS
25H	1936	10	47

Barrett 5-37

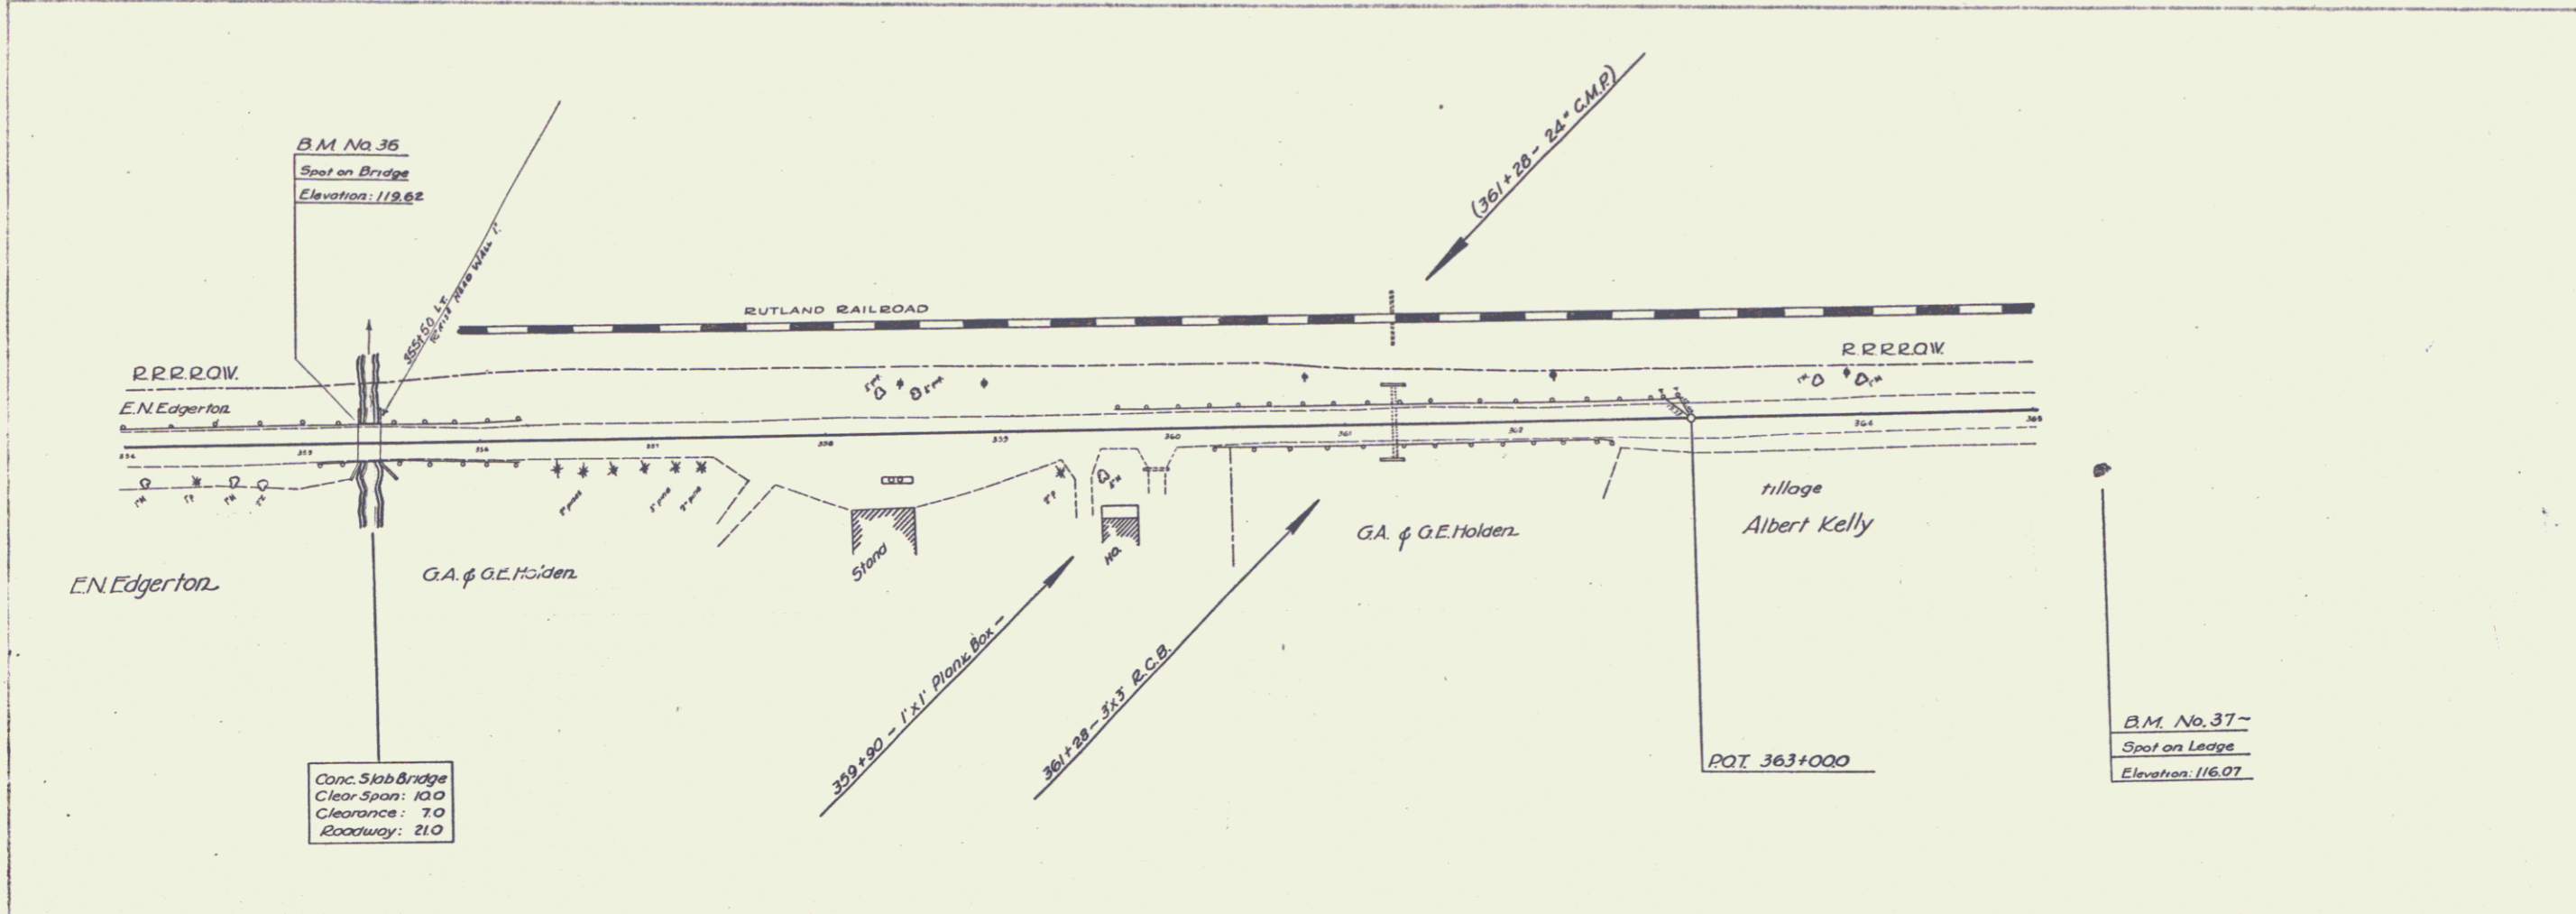

B.M. No. 36 - Spot on bridge rail, 12' Left Sta. 355+31. Elevation: 119.62.
 B.M. No. 37 - Spot on ledge, 32.5 Right Sta. 365+36. Elevation: 116.07.

Series E.R.R. 75H
 Sheet 10 of 47