
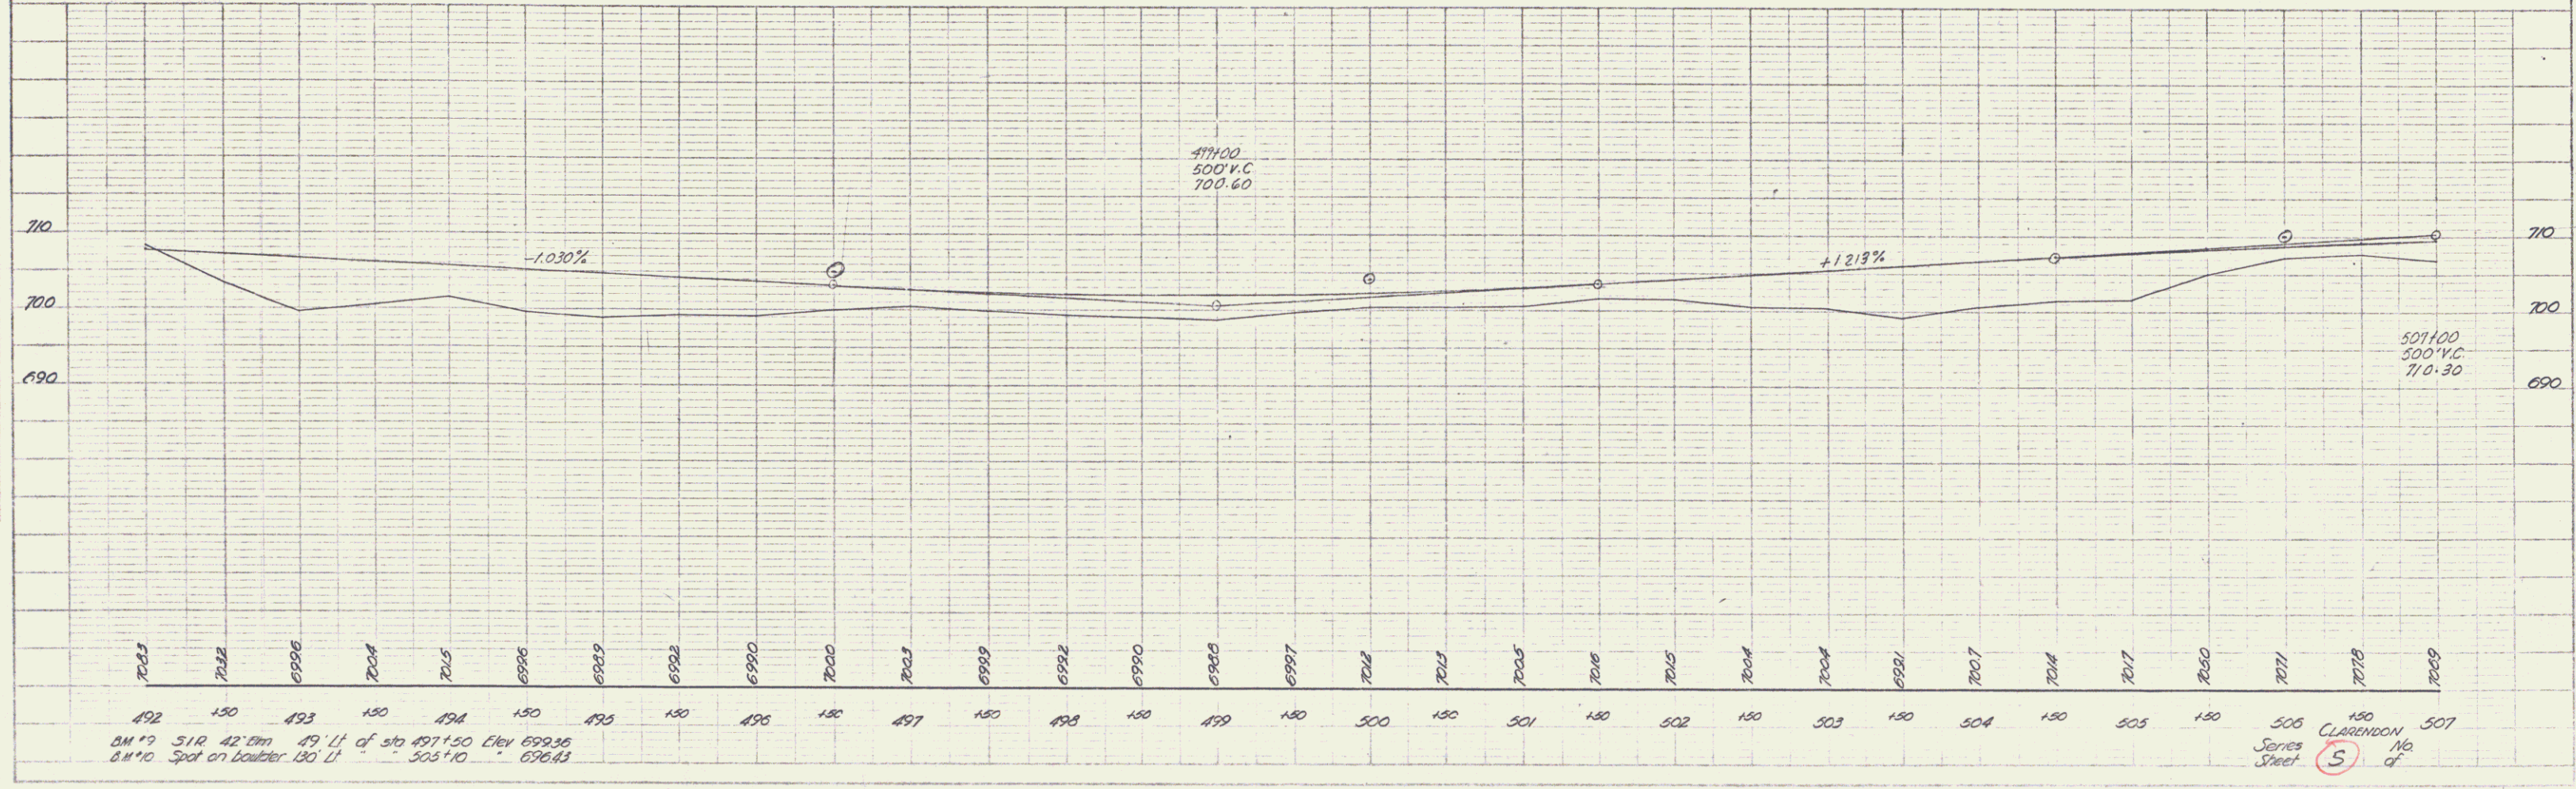


REVISION	DATE	BY	TO
1			

DATE	BY
4-22	SM

DATE	BY

DATE	BY

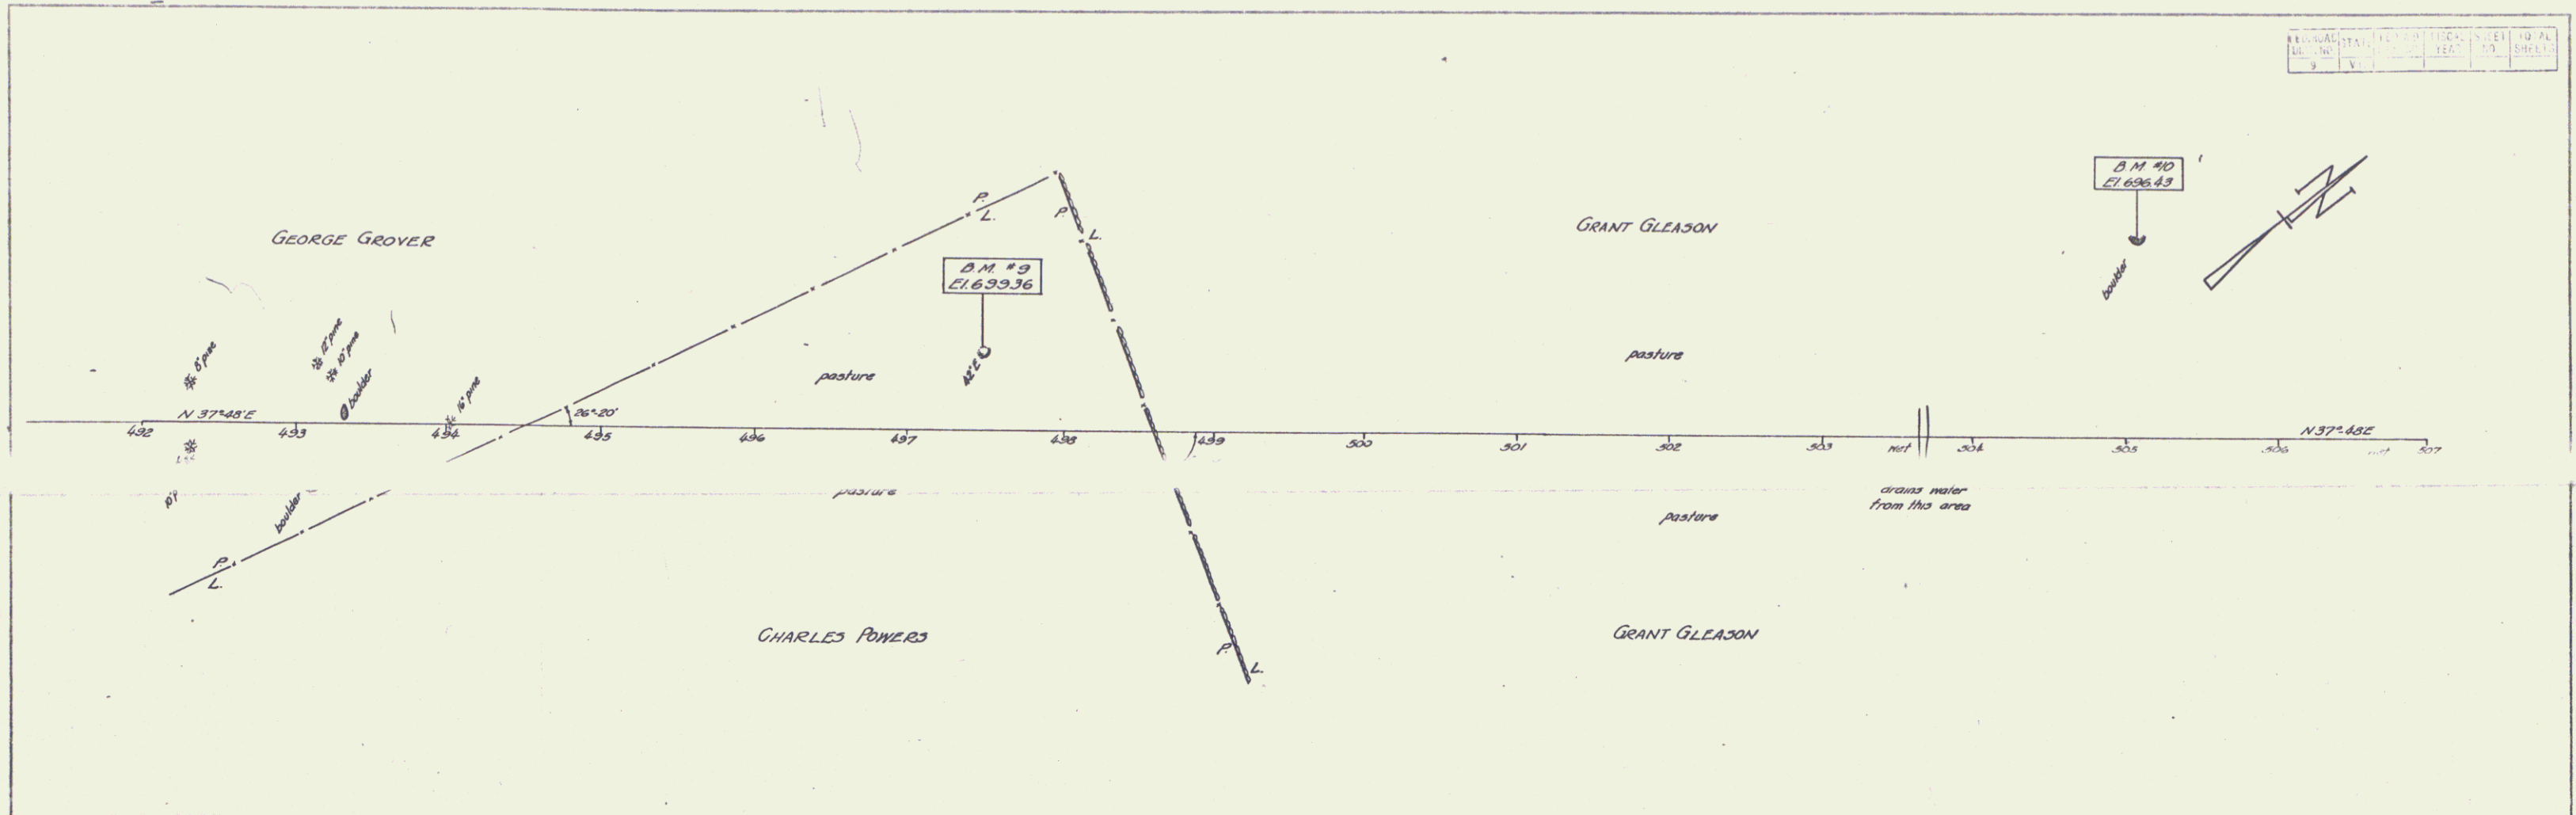

BM #9 51R 42" 49' 11" of 510 Elev 699.36
 6.8" 10" Spot on Boulder 130 LI 506' 10" 696.43

501+00
 500' V.C.
 710.30

507 CLARENDON No. 5 of

5