
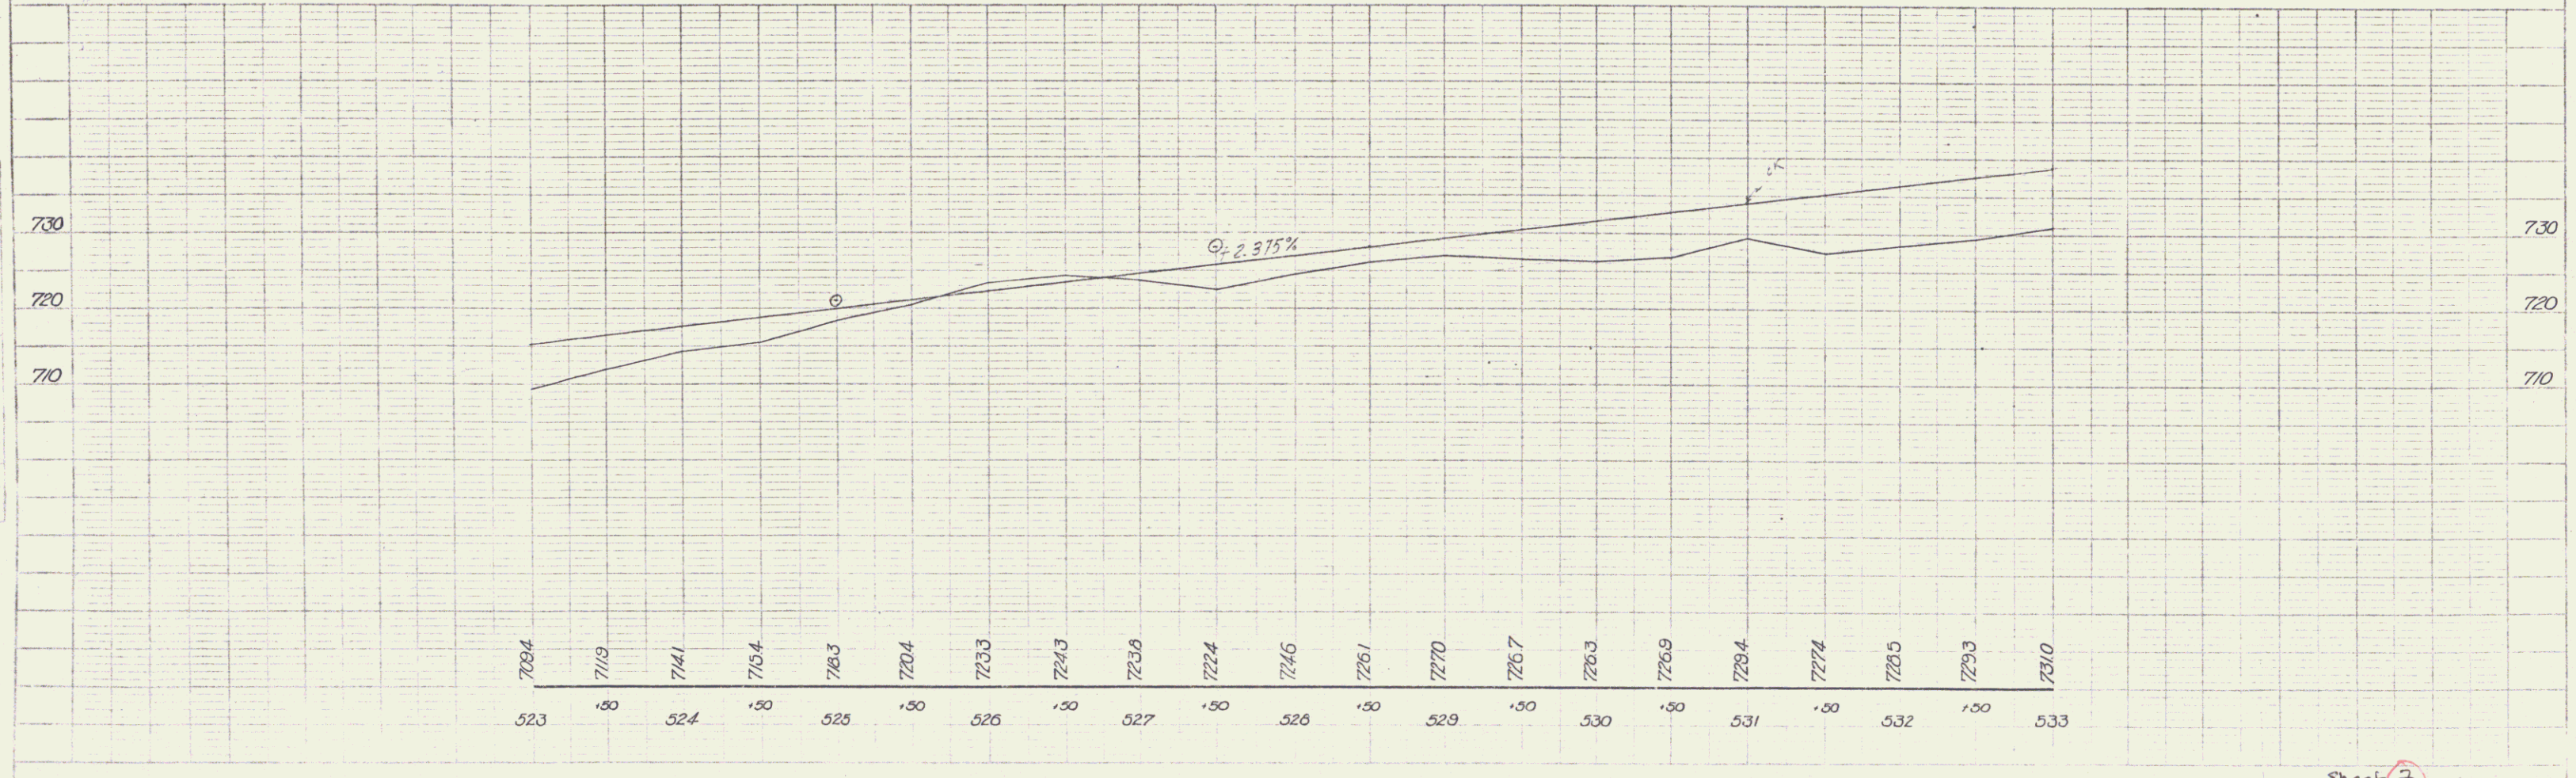


FEDERAL DIST. NO.	STATE	TOWNSHIP	RANGE	SECTION
9	Vt.			

PLAN
 1/4" = 1' 0"
 2/12

PLAN
 1/4" = 1' 0"
 2/12

PLAN
 1/4" = 1' 0"
 2/12

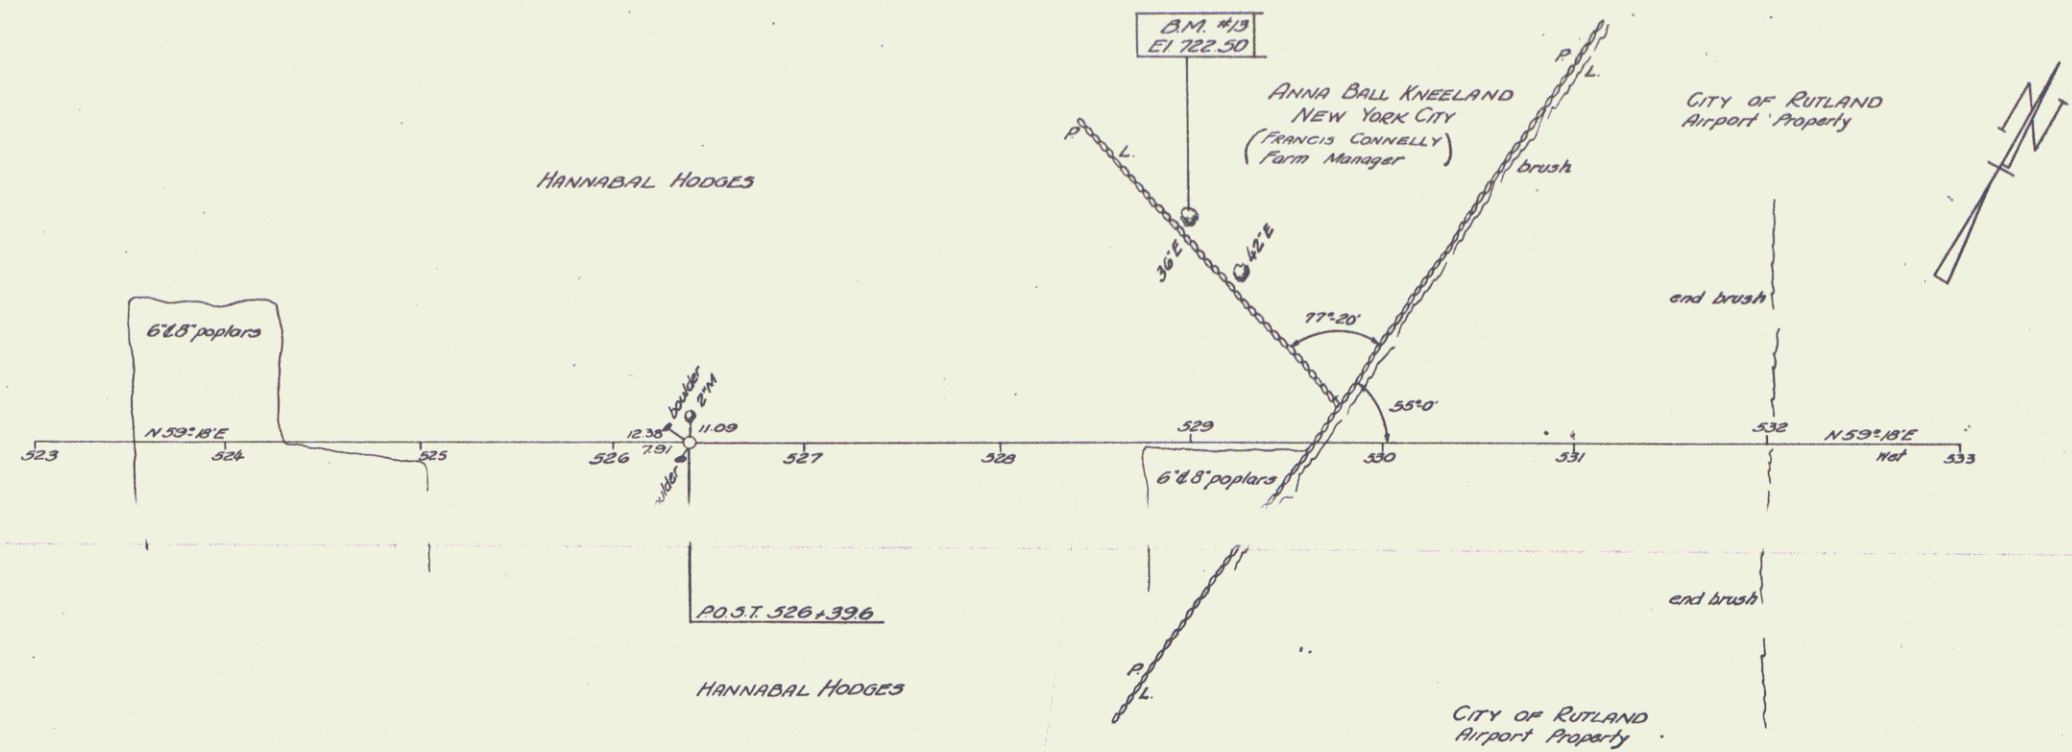

Sheet 7
 [Signature]