


PLAN
 DATE
 SHEET NO.
 PROJECT NO.
 DRAWN BY
 CHECKED BY
 DATE

PROFILE
 DATE
 SHEET NO.
 PROJECT NO.
 DRAWN BY
 CHECKED BY
 DATE

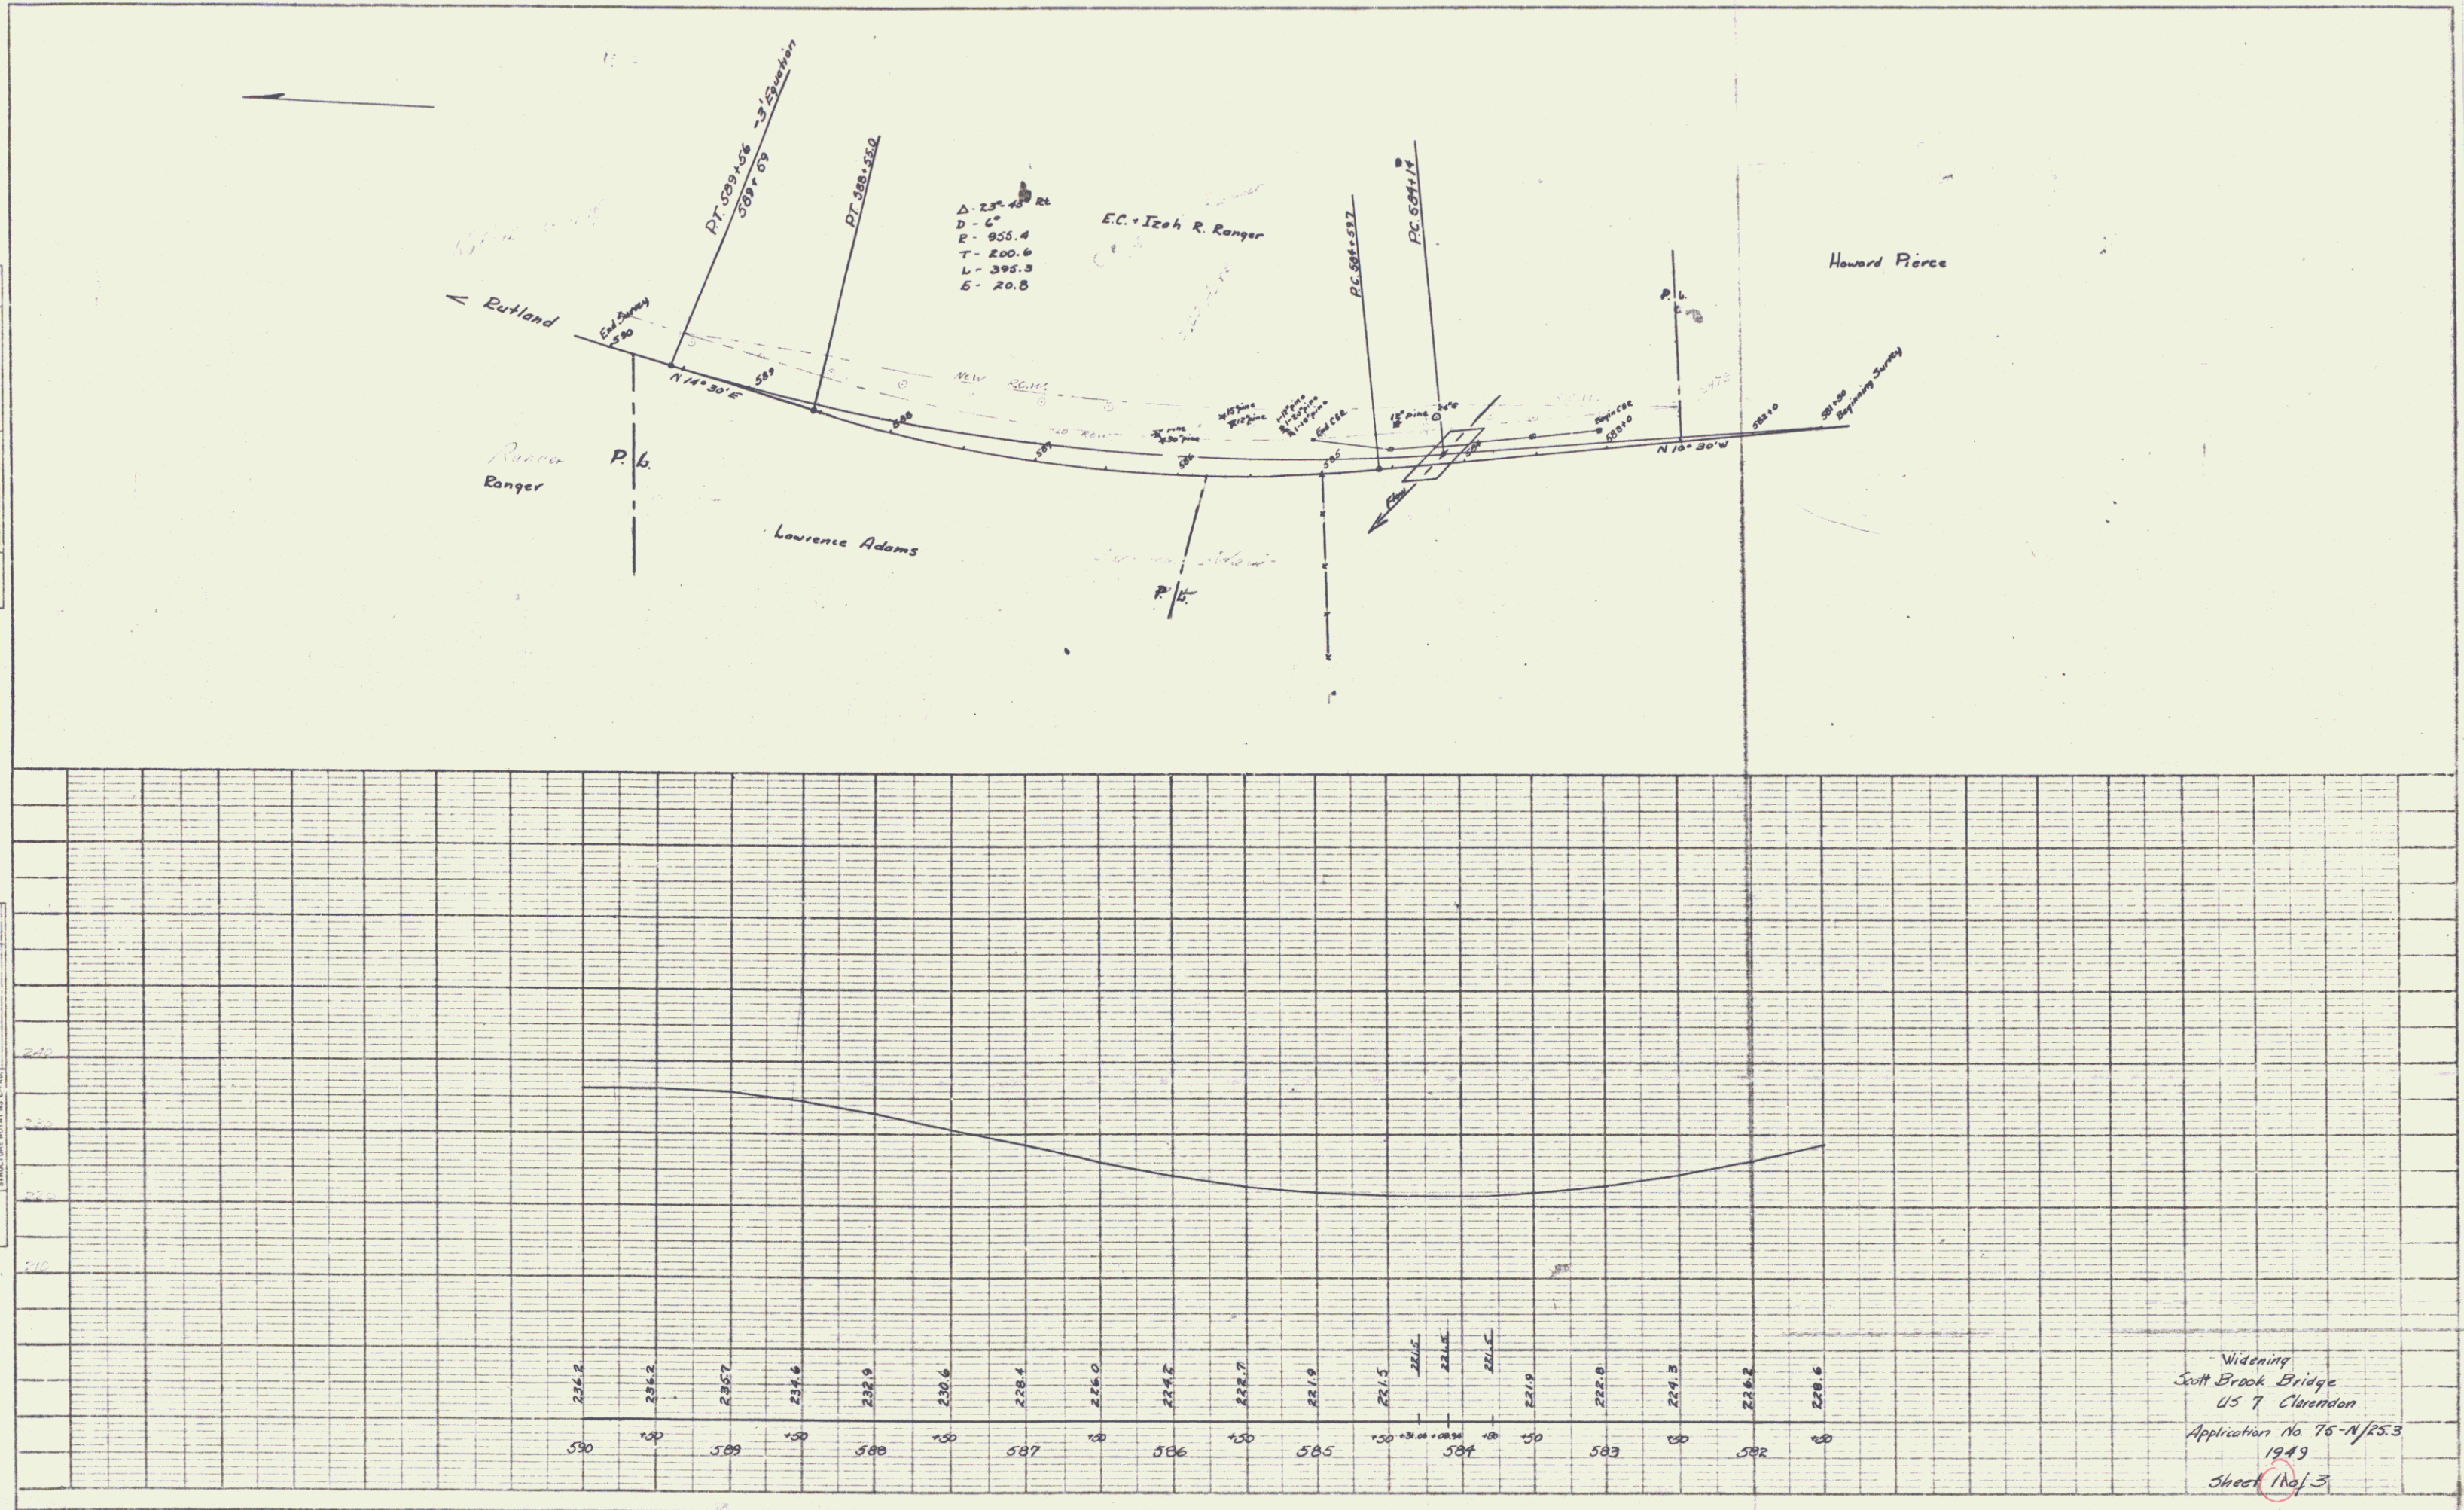

$\Delta = 25^{\circ} 45' 22''$
 $D = 6'$
 $E = 955.4$
 $T = 200.6$
 $L = 395.3$
 $E = 20.8$

EC. Izah R. Ranger

Howard Pierce

Rutland

Ranger

Lawrence Adams

P. 1/4

PLATE 1 - PLAN PROFILE OF A 44' STANDARD
 THE PROVISIONS FOR BR. BRIDGE

Widening
 Scott Brook Bridge
 US 7 Clarendon
 Application No. 75-N/25.3
 1949
 Sheet No. 3