

TOWN OF SEARSBURG

Route VT8

Pin# 99R716

Project SA

6/1/1926

MP 2.38-0.00

PLAN

DATE	2/1/26
BY	C. E. H.
CHECKED	
APPROVED	
NOTED	
BY	
DATE	

PROFILE

DATE	2/1/26
BY	C. E. H.
CHECKED	
APPROVED	
NOTED	
BY	
DATE	

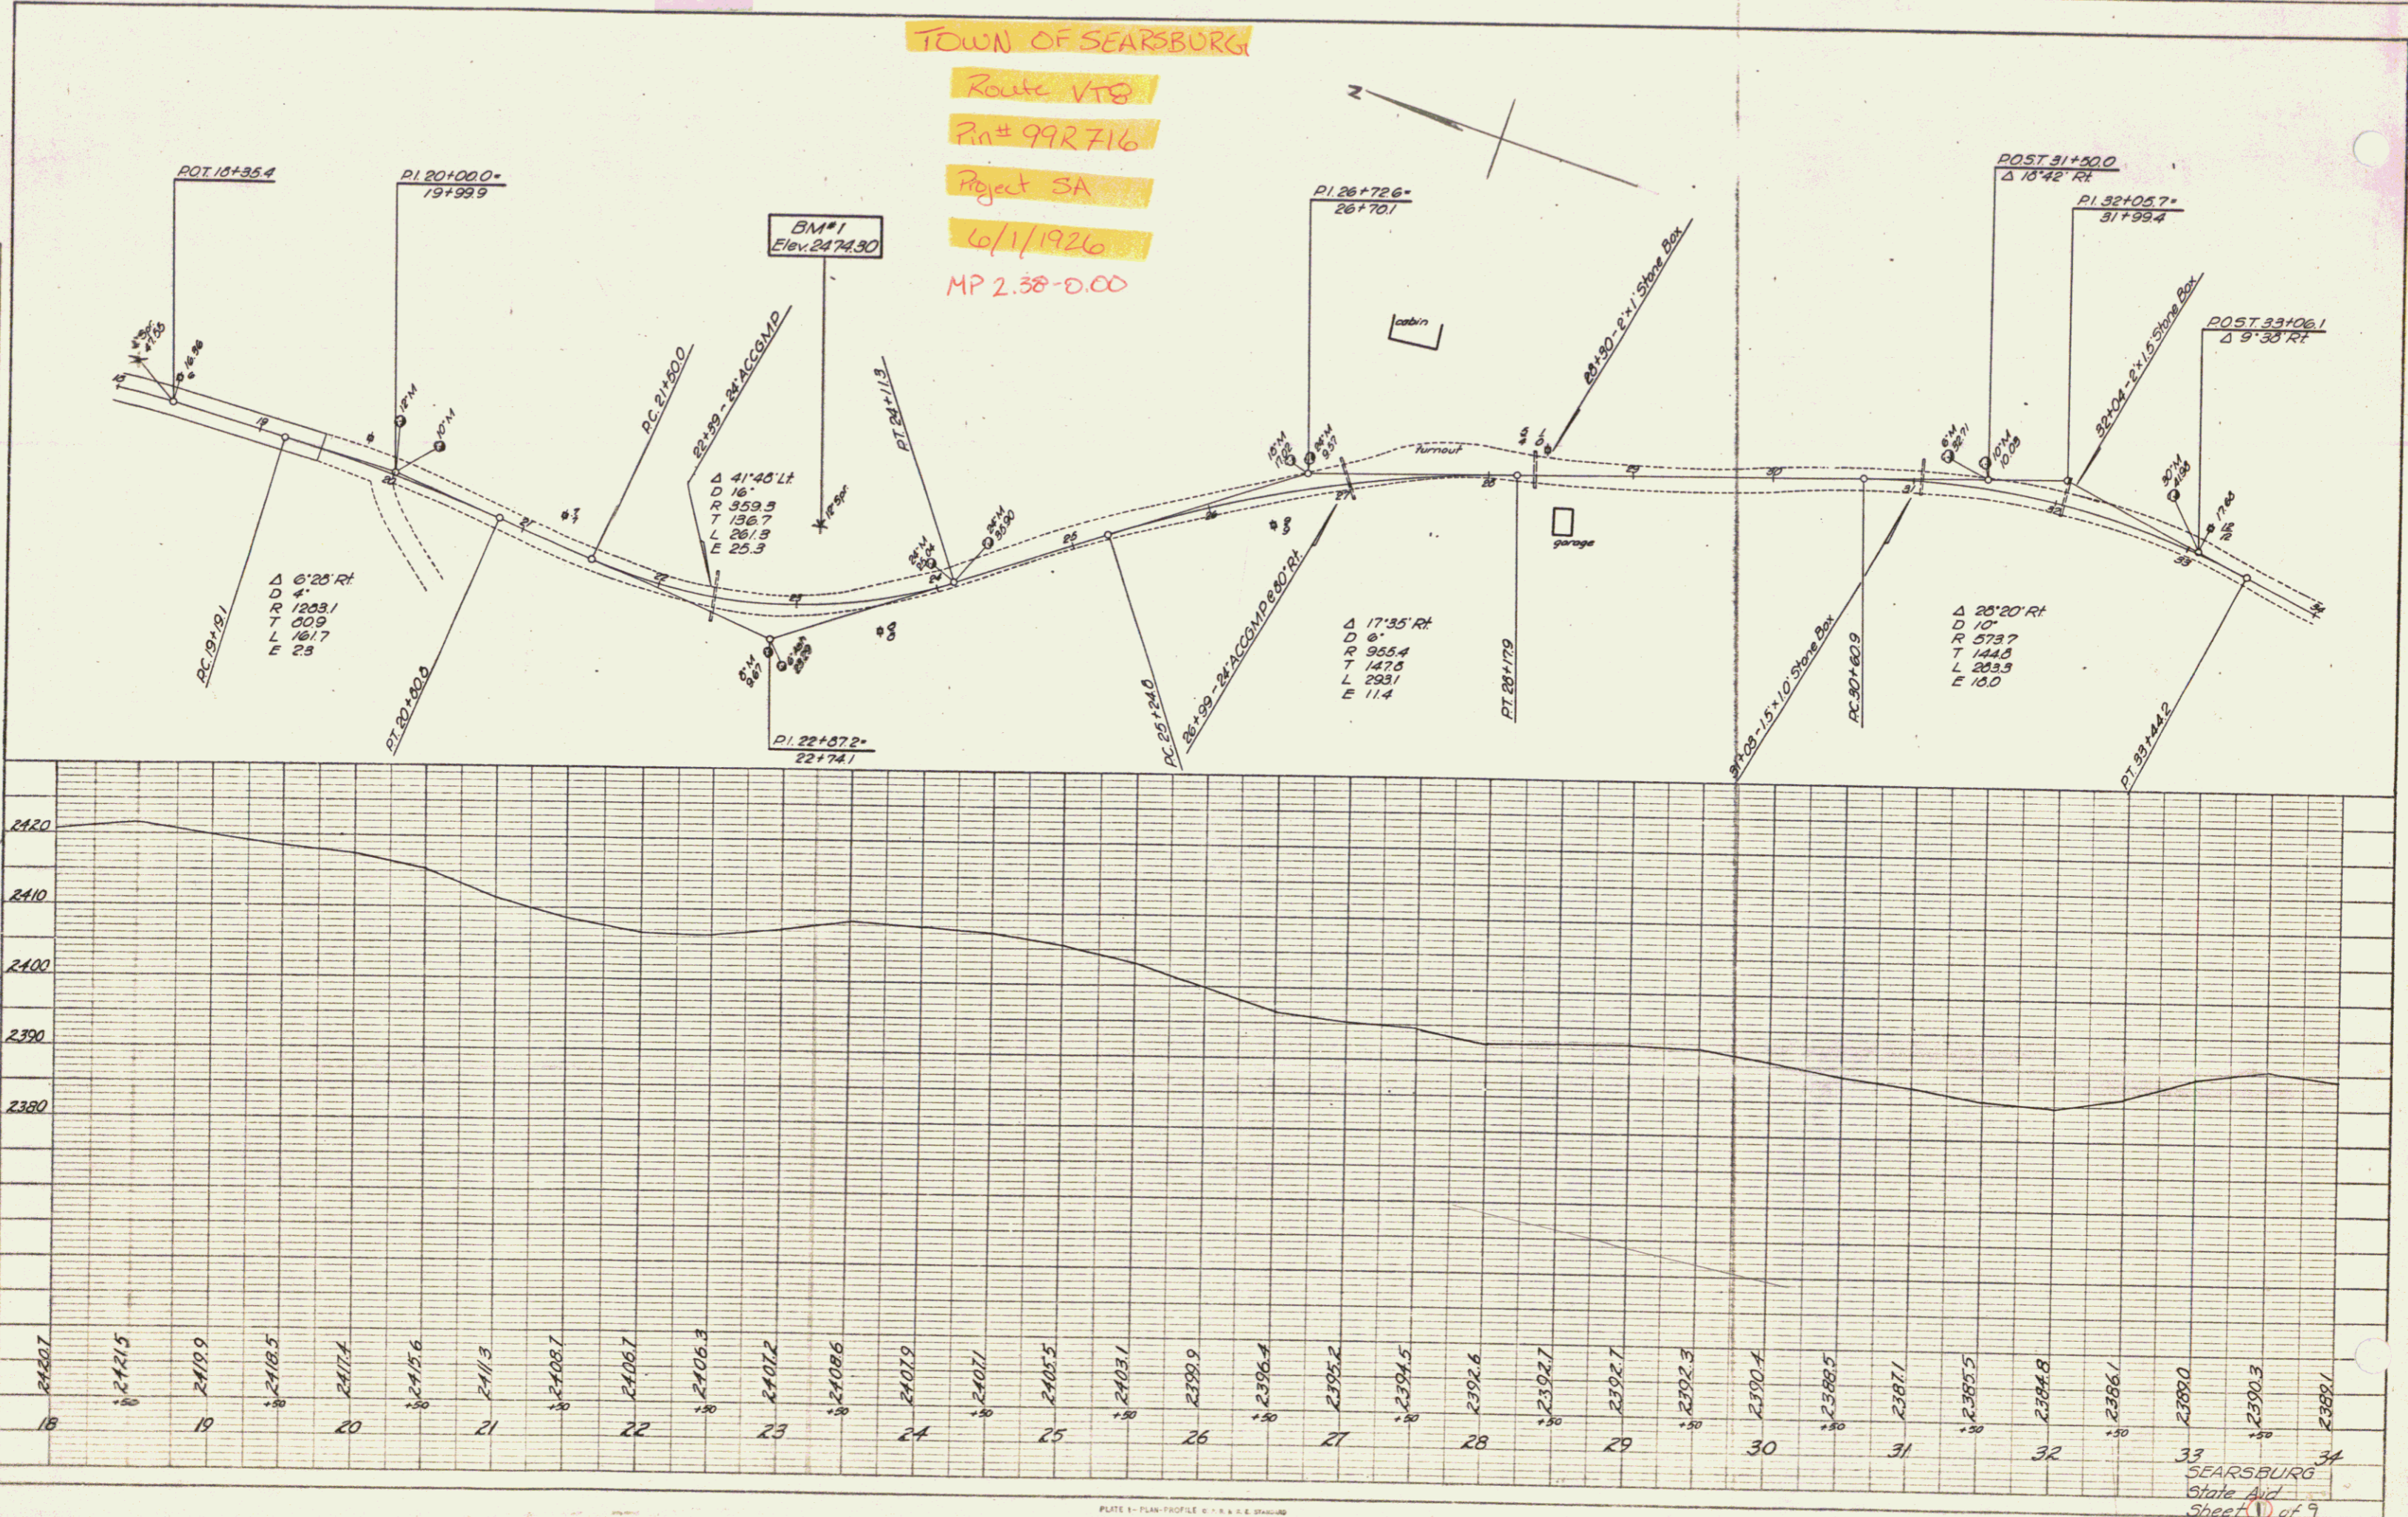



SEARSBURG
 State Afd
 Sheet 1 of 9

PLAN



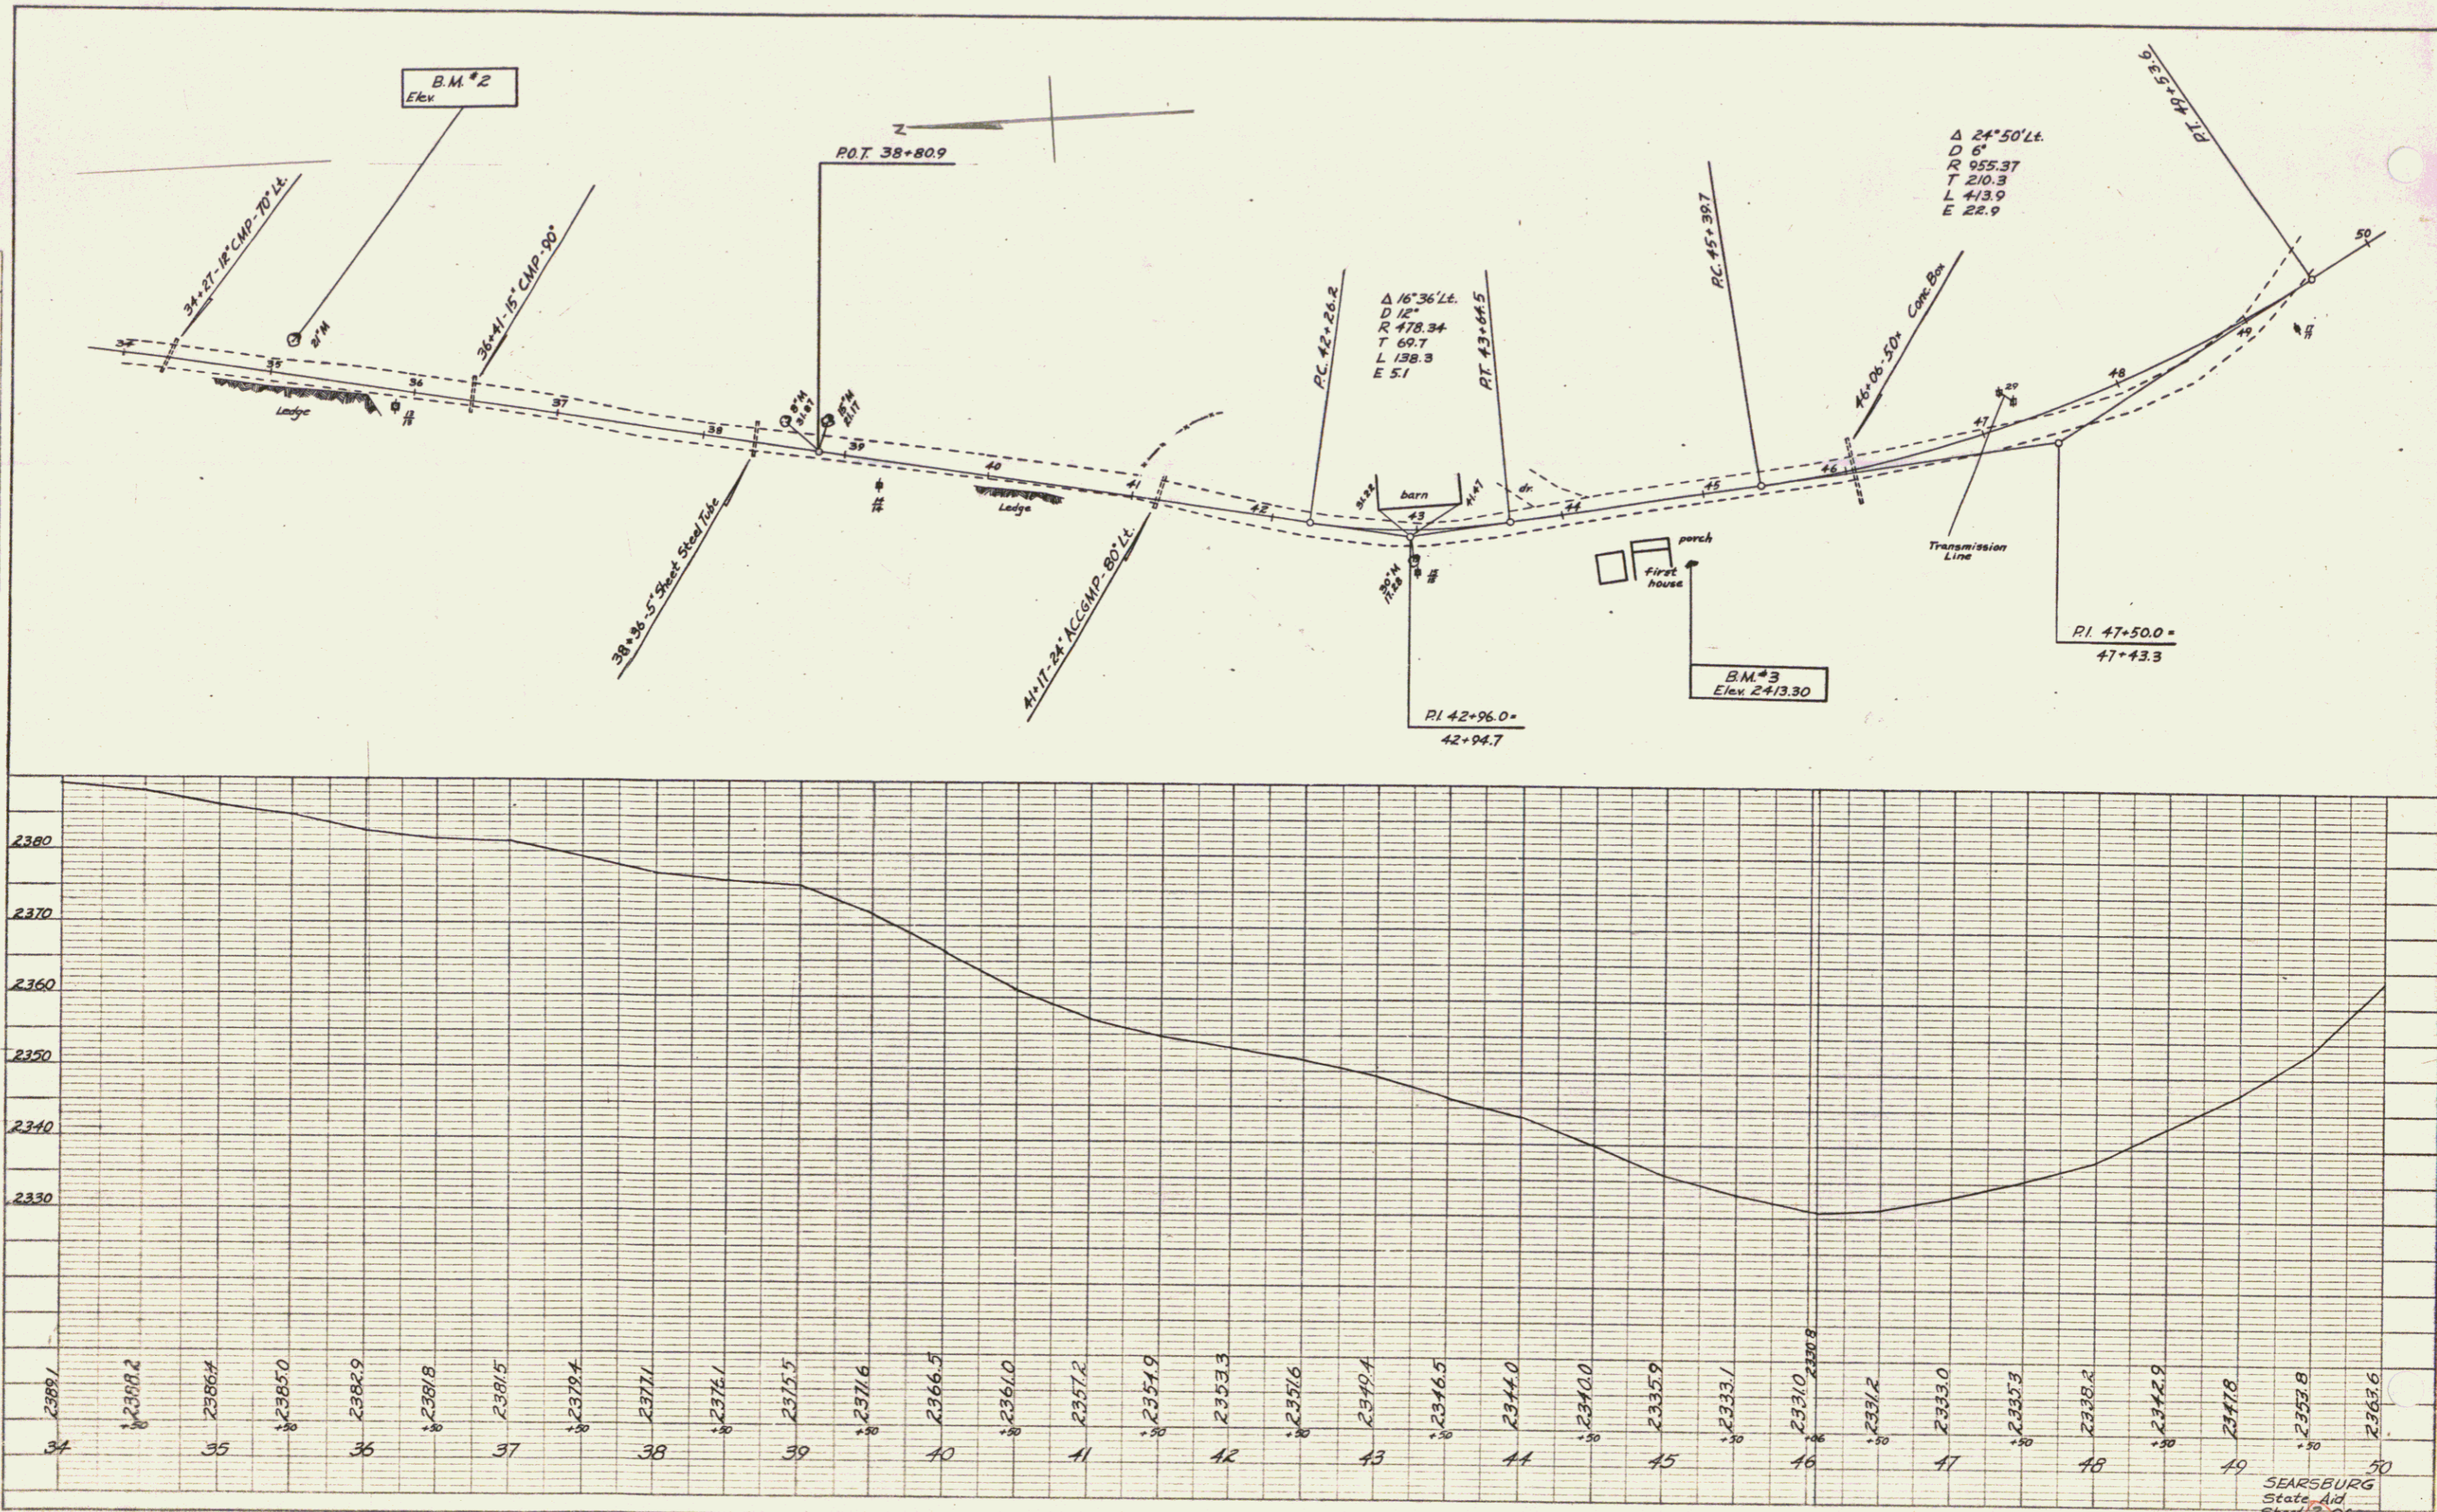



PLATE 1 - PLAN PROFILE OF A & E STANDARD
 REUPPEL & BERRY CO. NEW YORK
 A. E. CO. NO. 345-10

SEARSBURG
 State Aid
 2

PLAN
 DRAWN BY
 P. J. Cummings
 R.M.S.
 CHECKED BY
 F.
 DATE
 7/


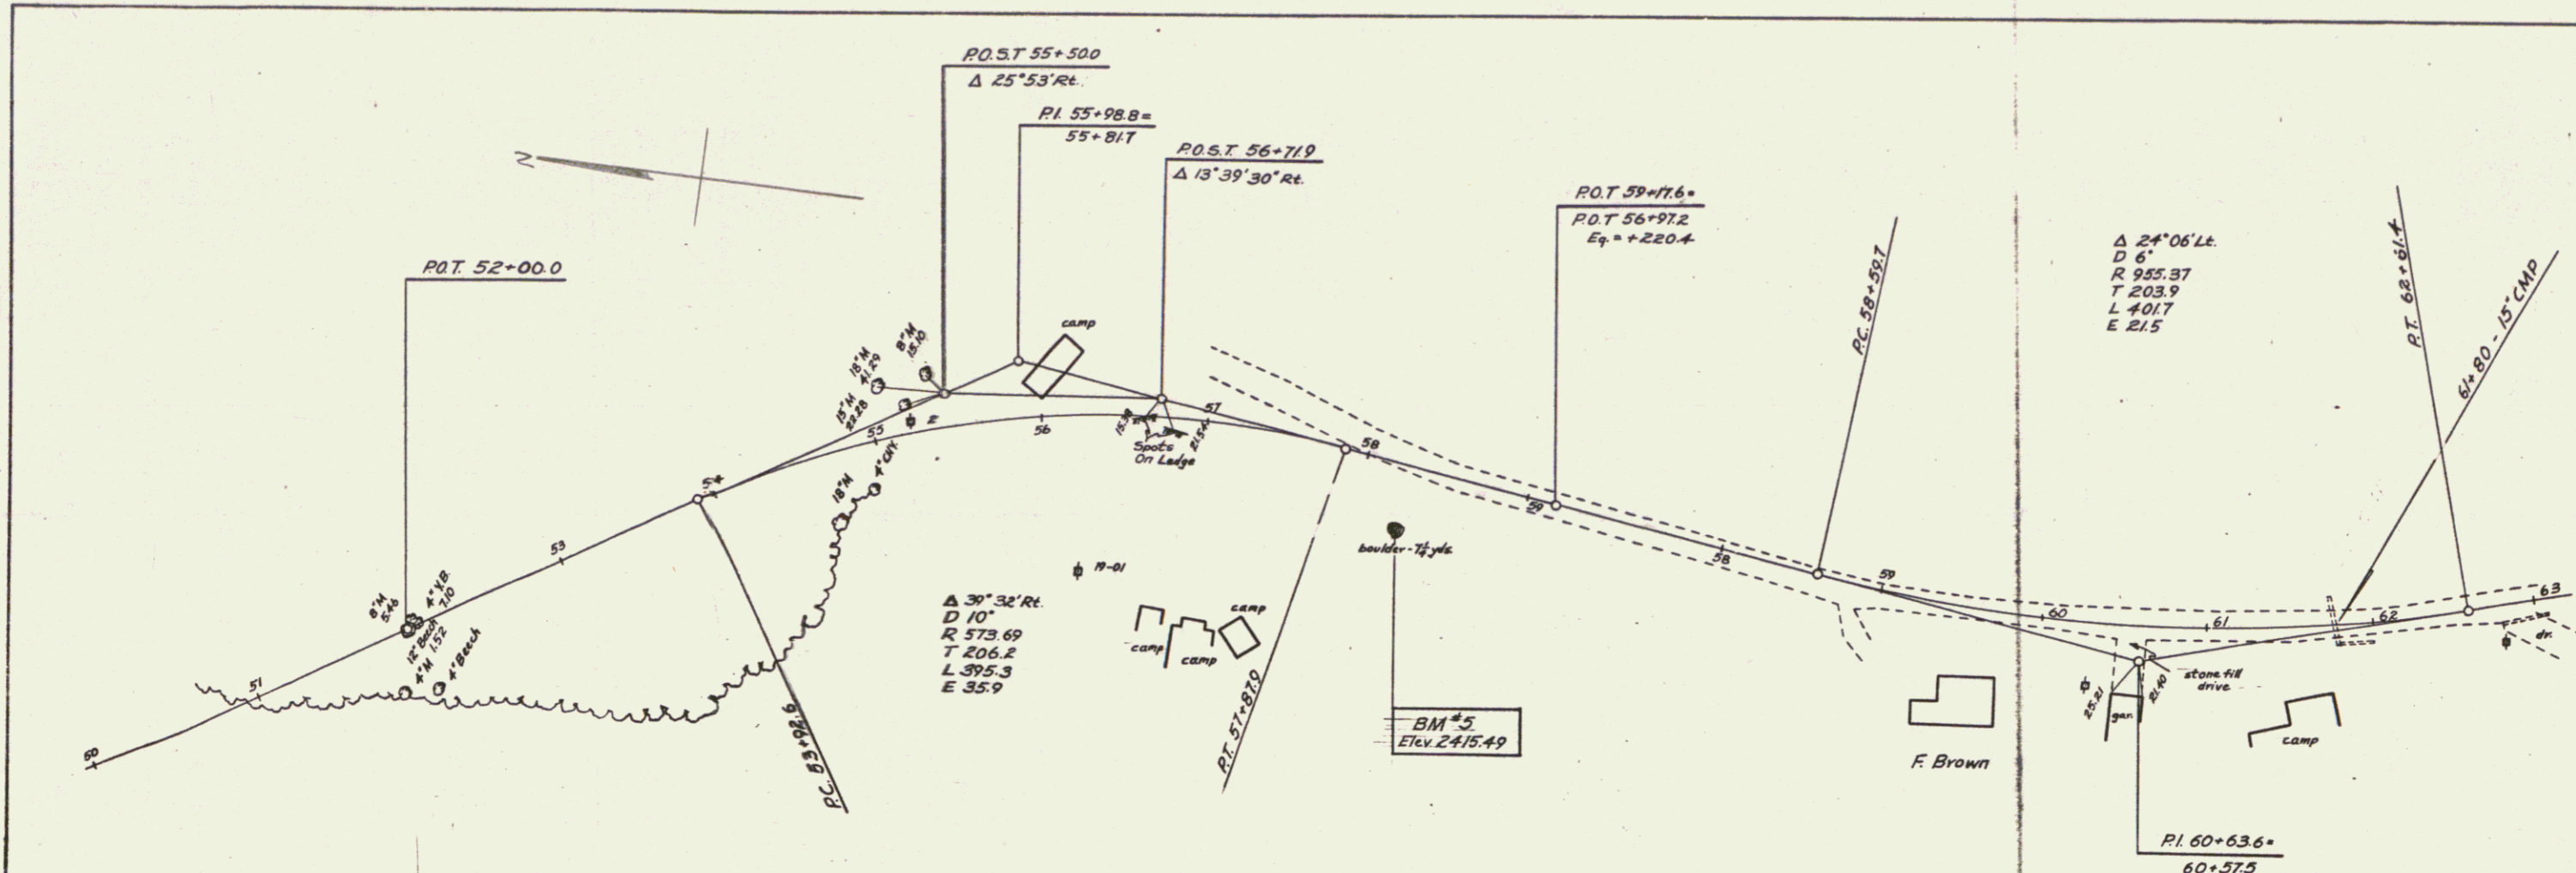


PROFILE
 DRAWN BY
 D. W. Miller, A.
 CHECKED BY
 F.
 DATE
 7/

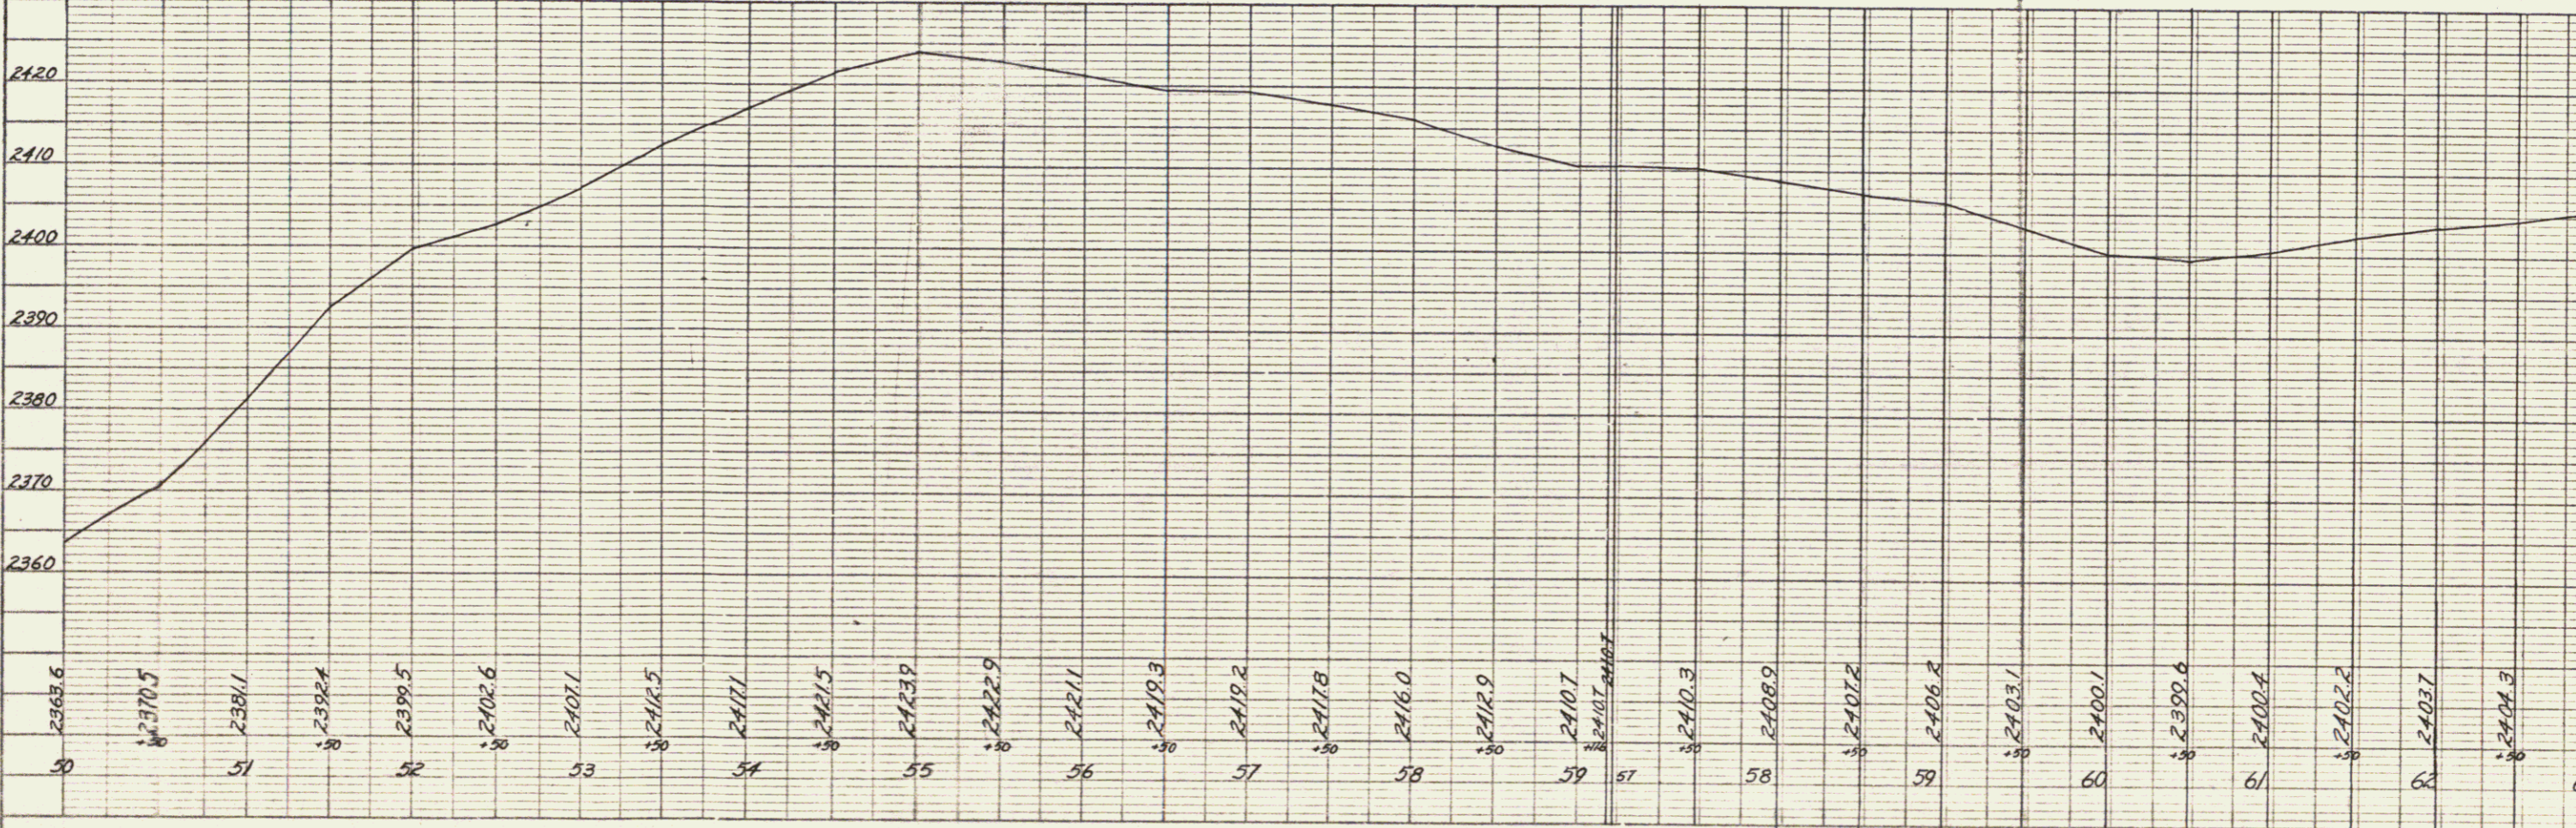



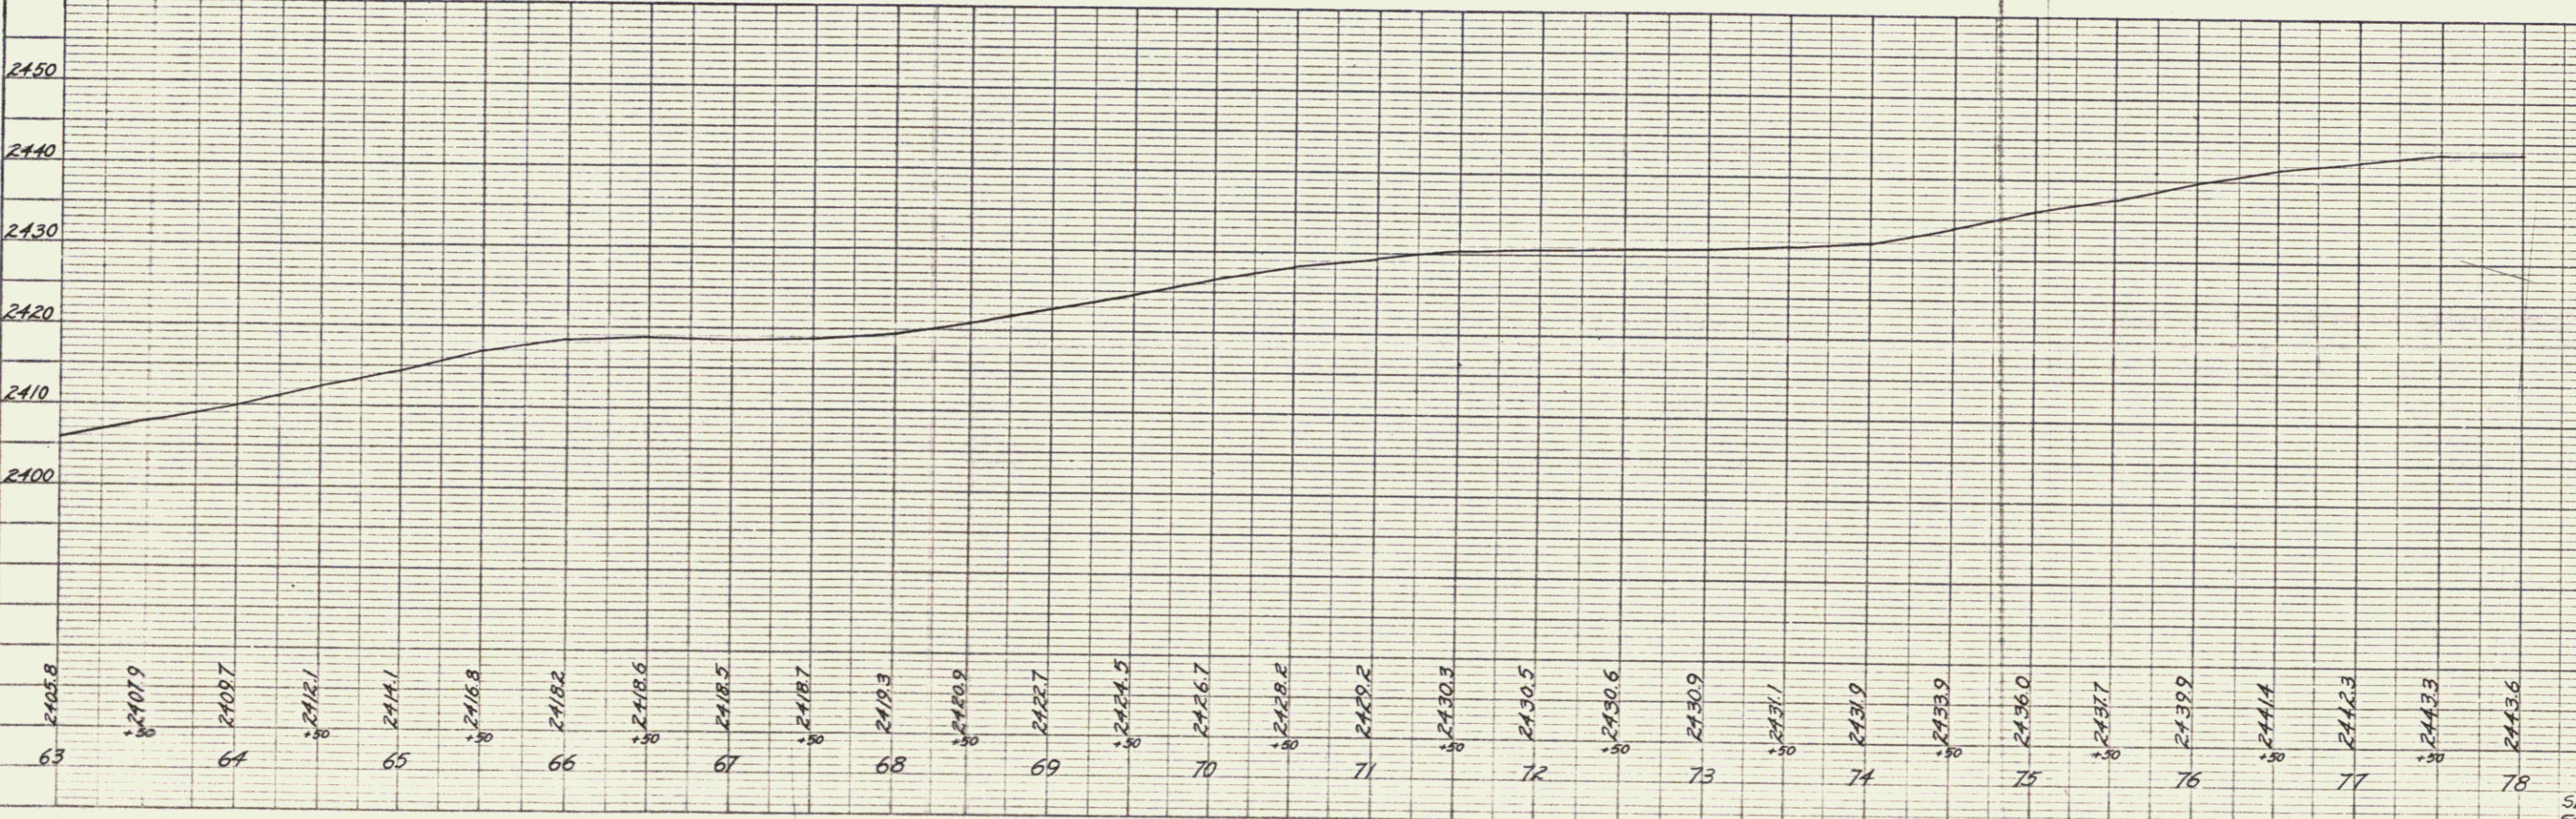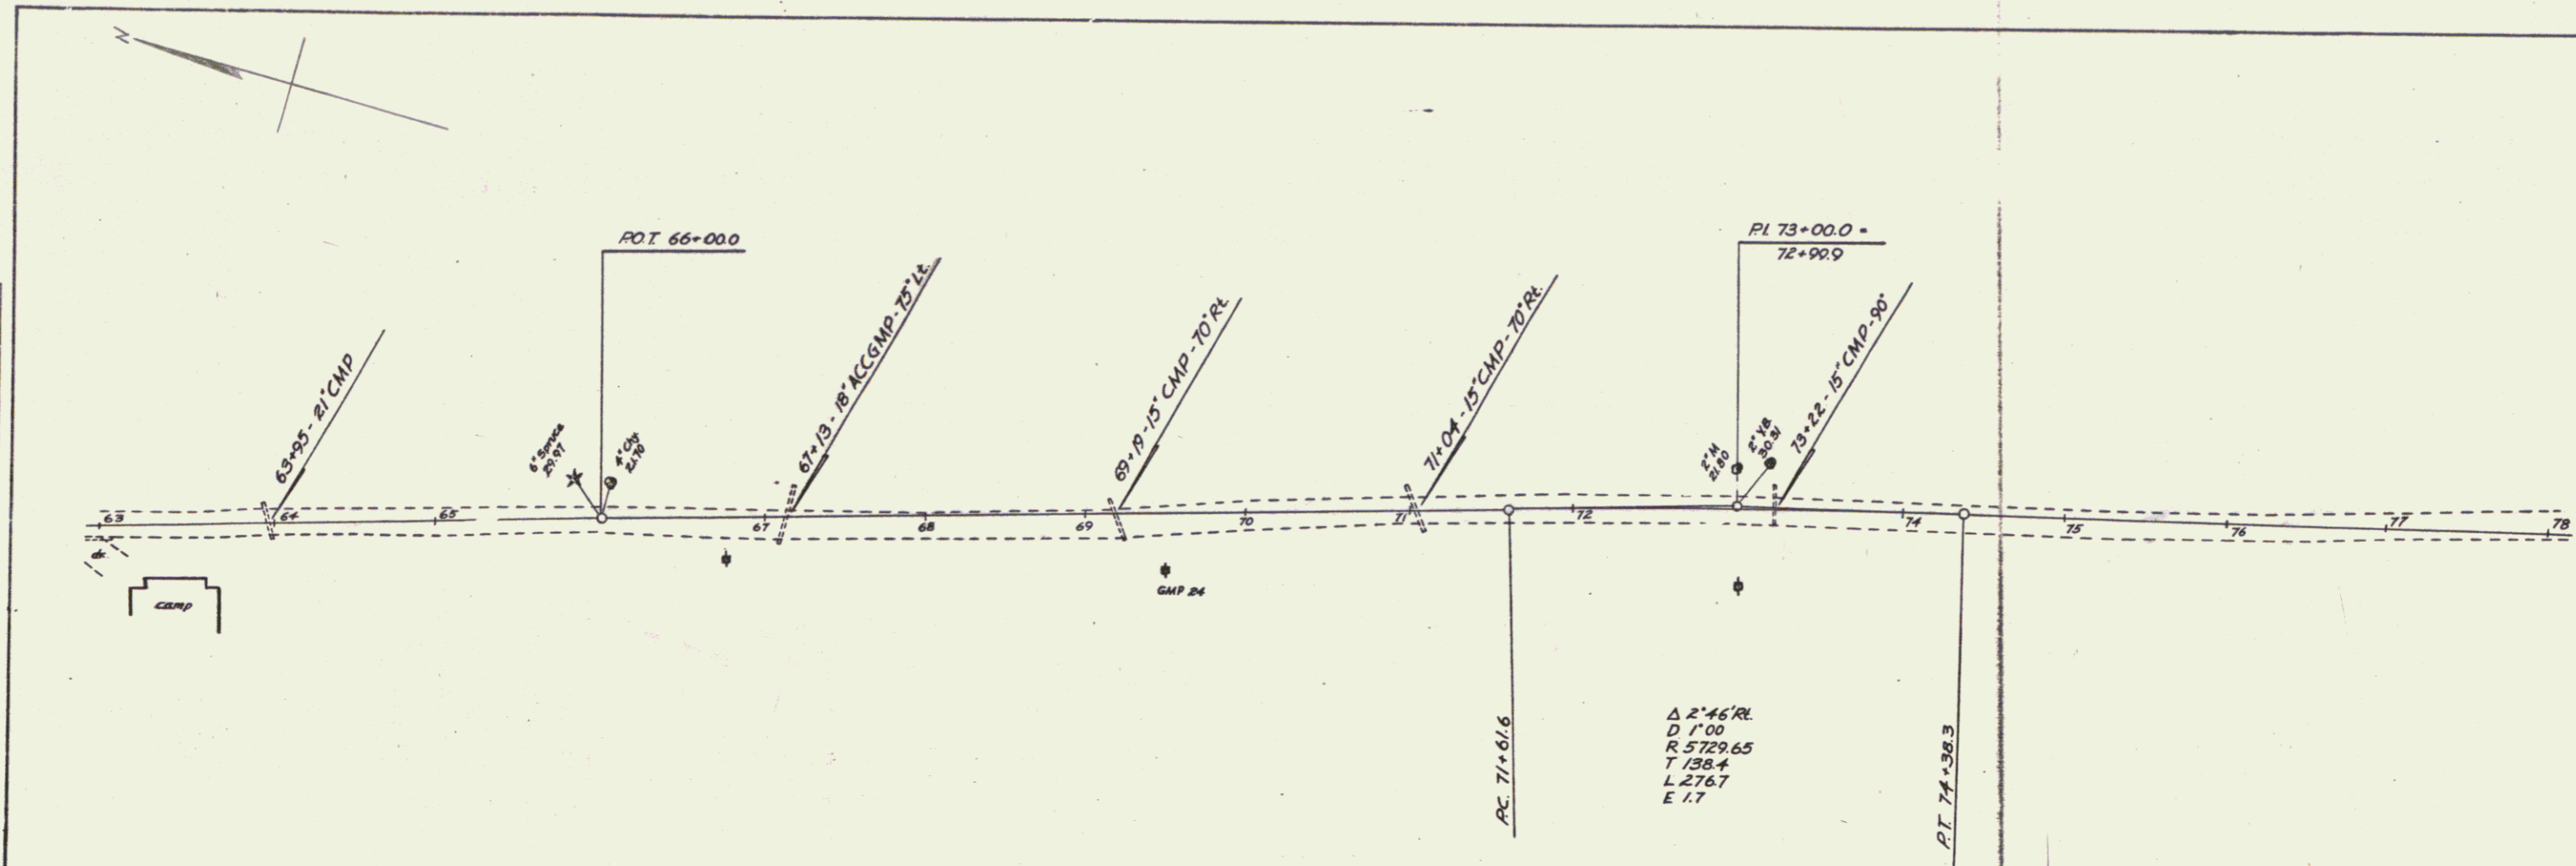

2405.8
 2410
 2420
 2430
 2440
 2450

63
 64
 65
 66
 67
 68
 69
 70
 71
 72
 73
 74
 75
 76
 77
 78


SEARSBURG
 State Aid
 of 9
 4

PLAN
 DRAWN BY
 CHECKED BY
 DATE
 PROJECT
 SHEET NO.

PROFILE
 DRAWN BY
 CHECKED BY
 DATE
 PROJECT
 SHEET NO.

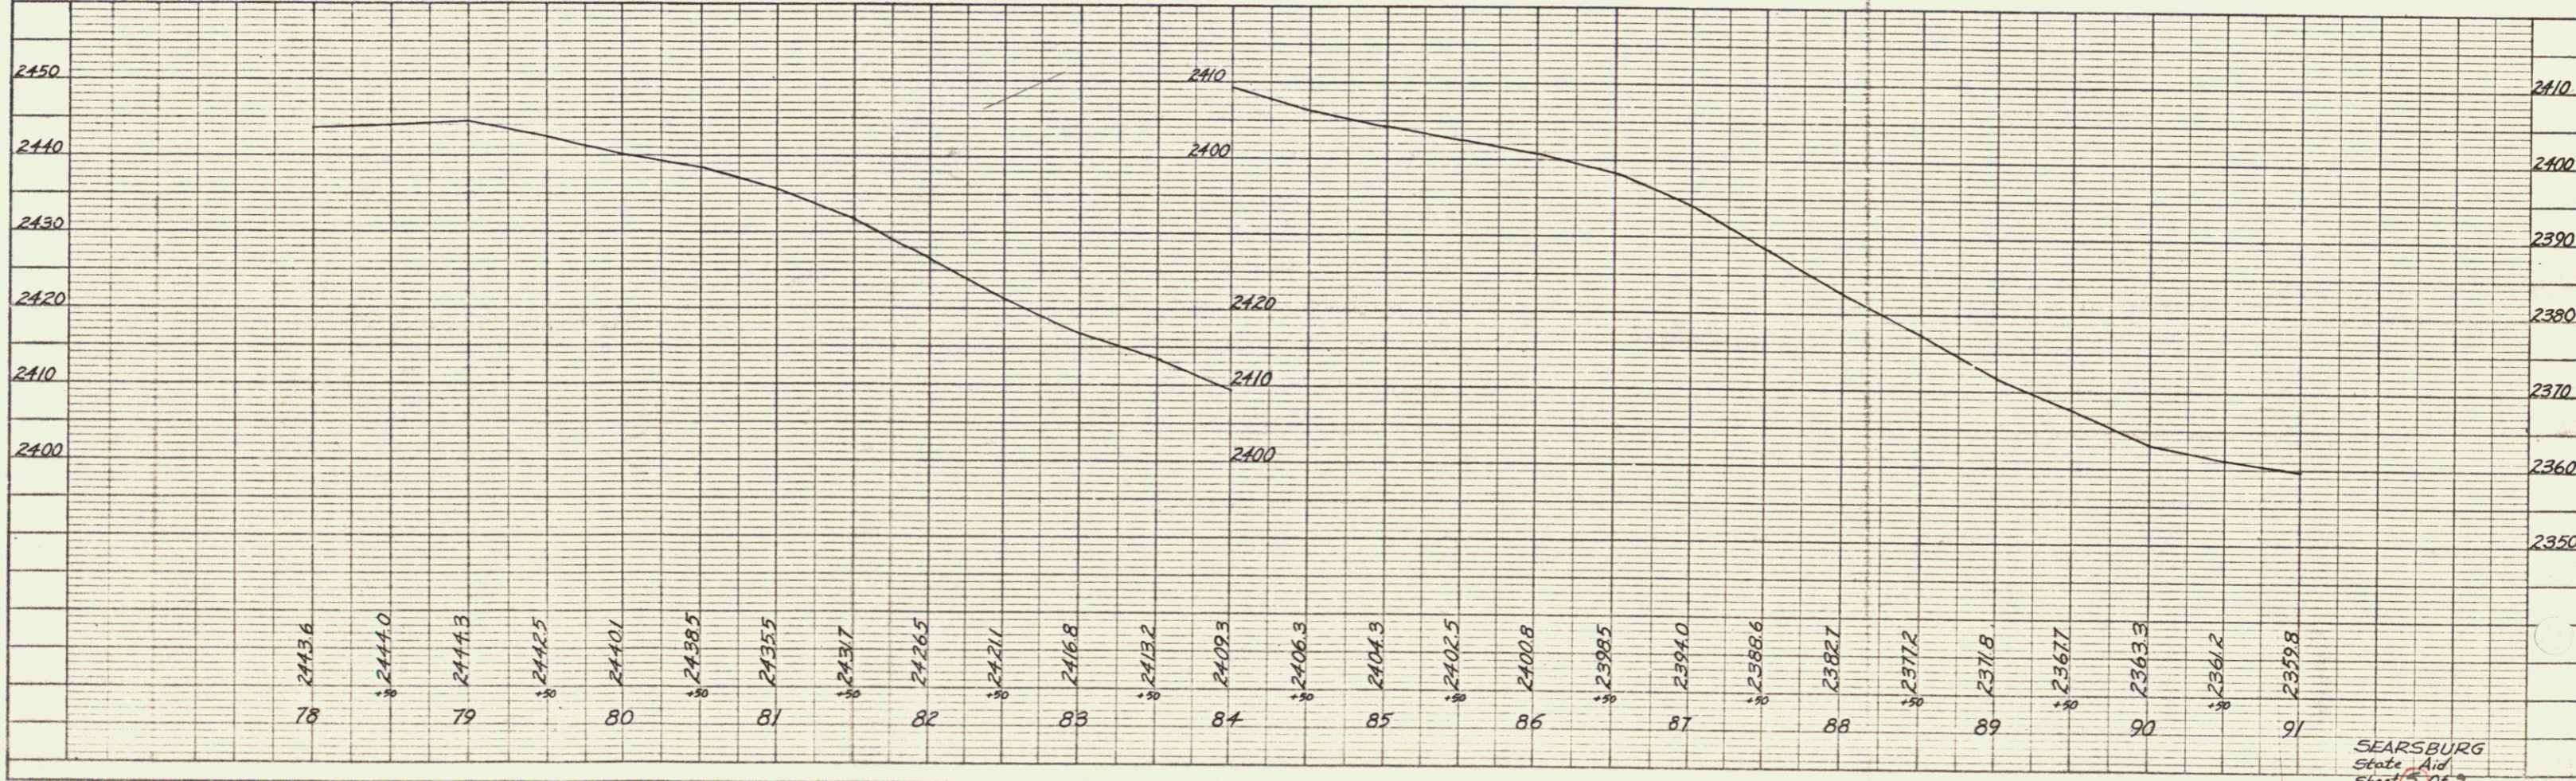
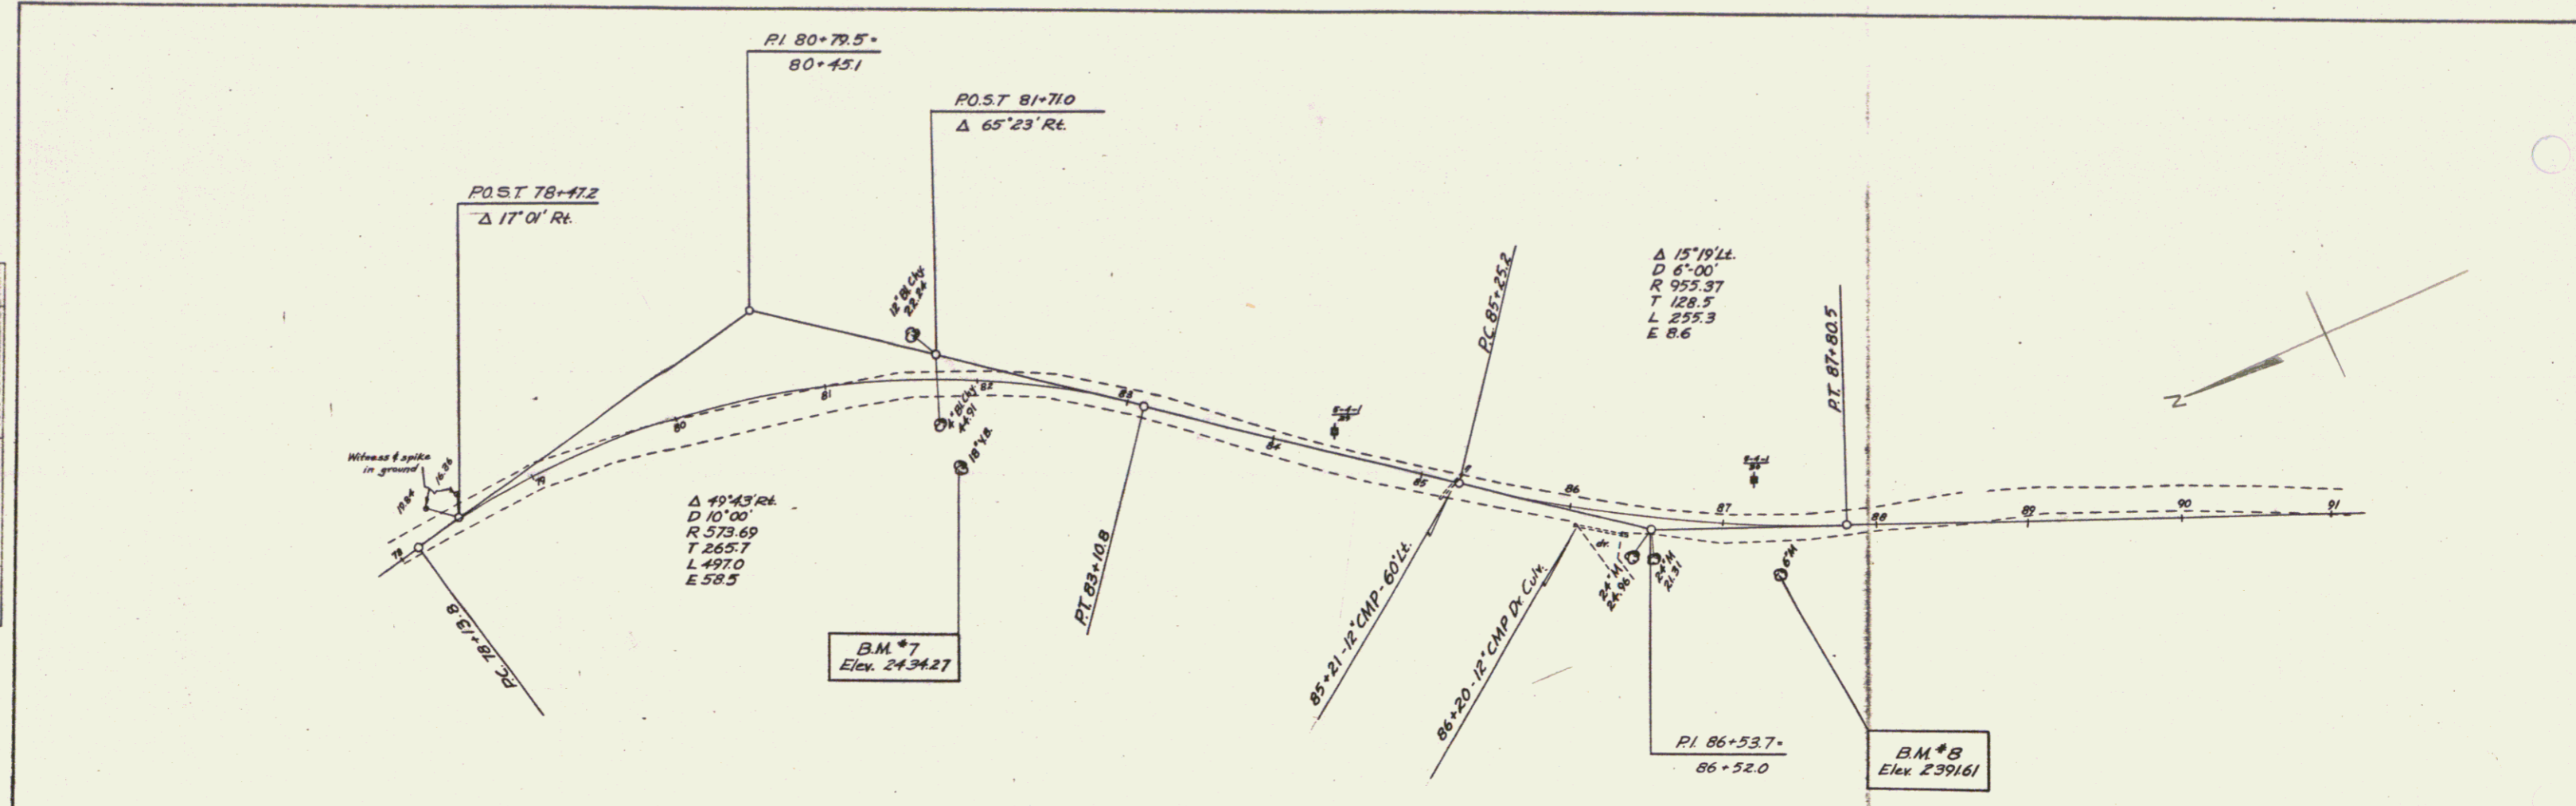



 K & E CO. No. 348-10

SEARSBURG
 State Aid
 Sheet 5 of 7

5

PLAN

 CHECKED BY: _____
 DATE: _____
 PROJECT: _____
 SHEET NO.: _____
 TOTAL SHEETS: _____
 NOTE: BOOK _____
 NO. _____

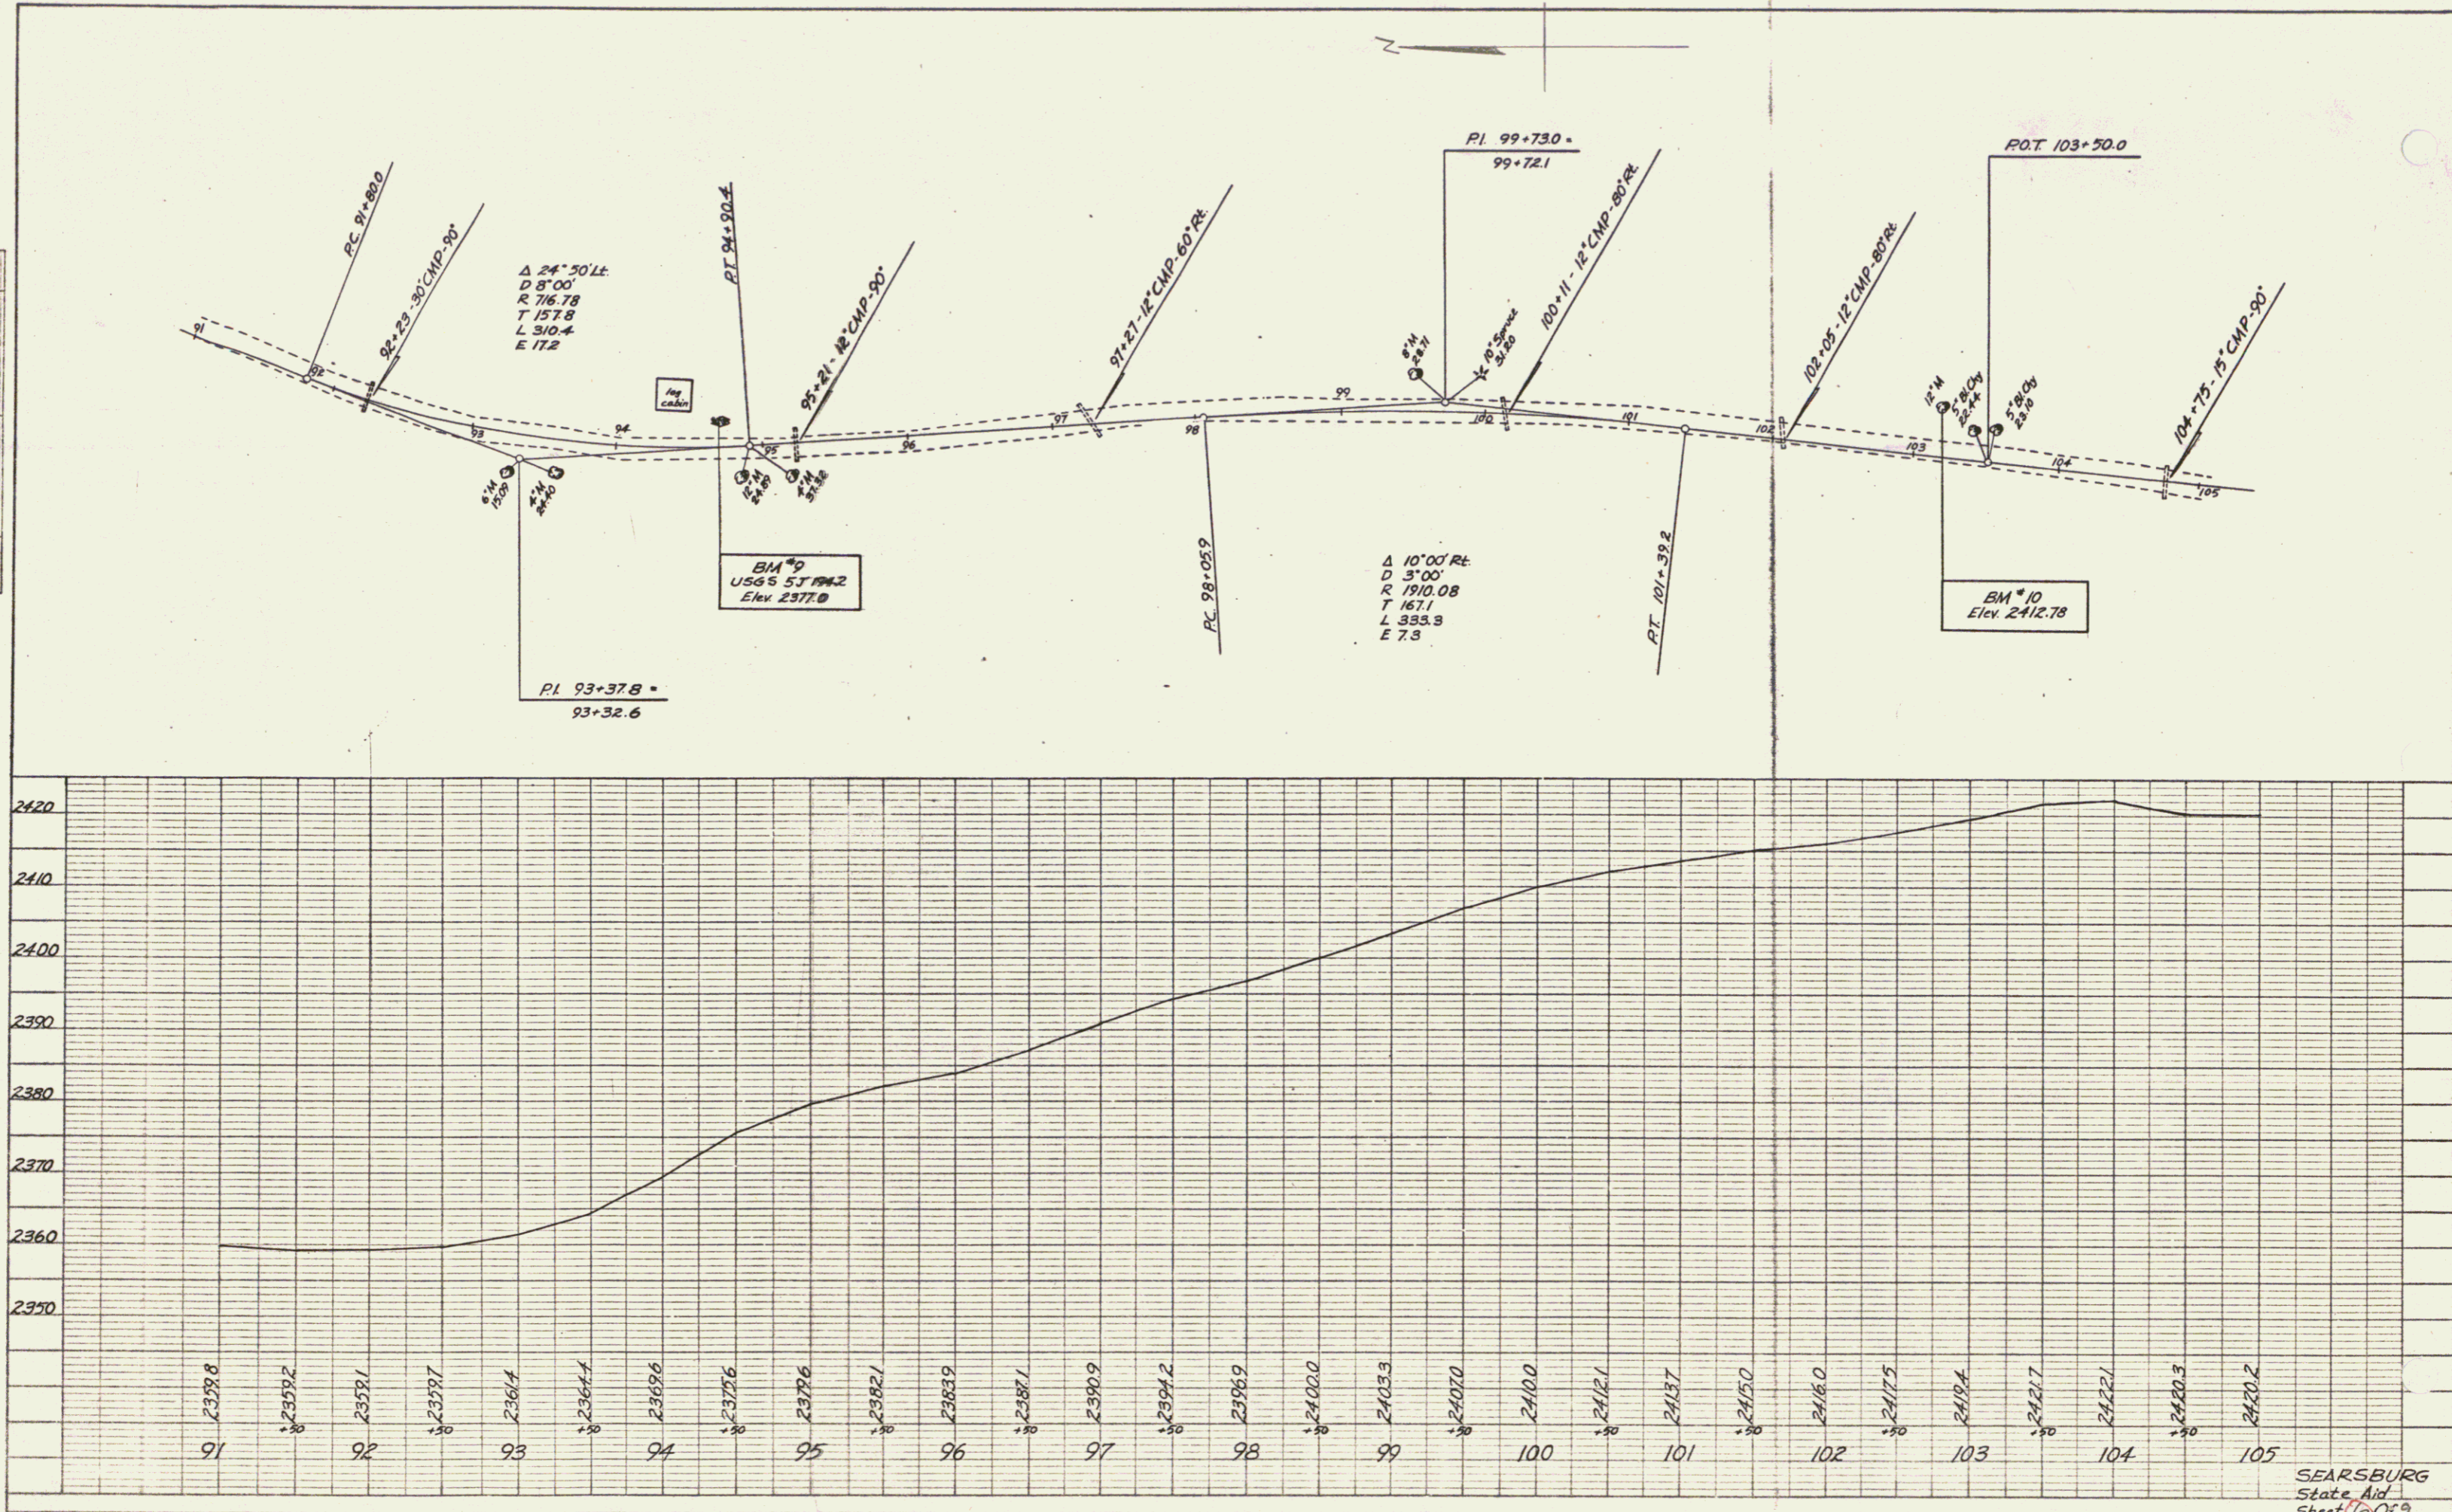



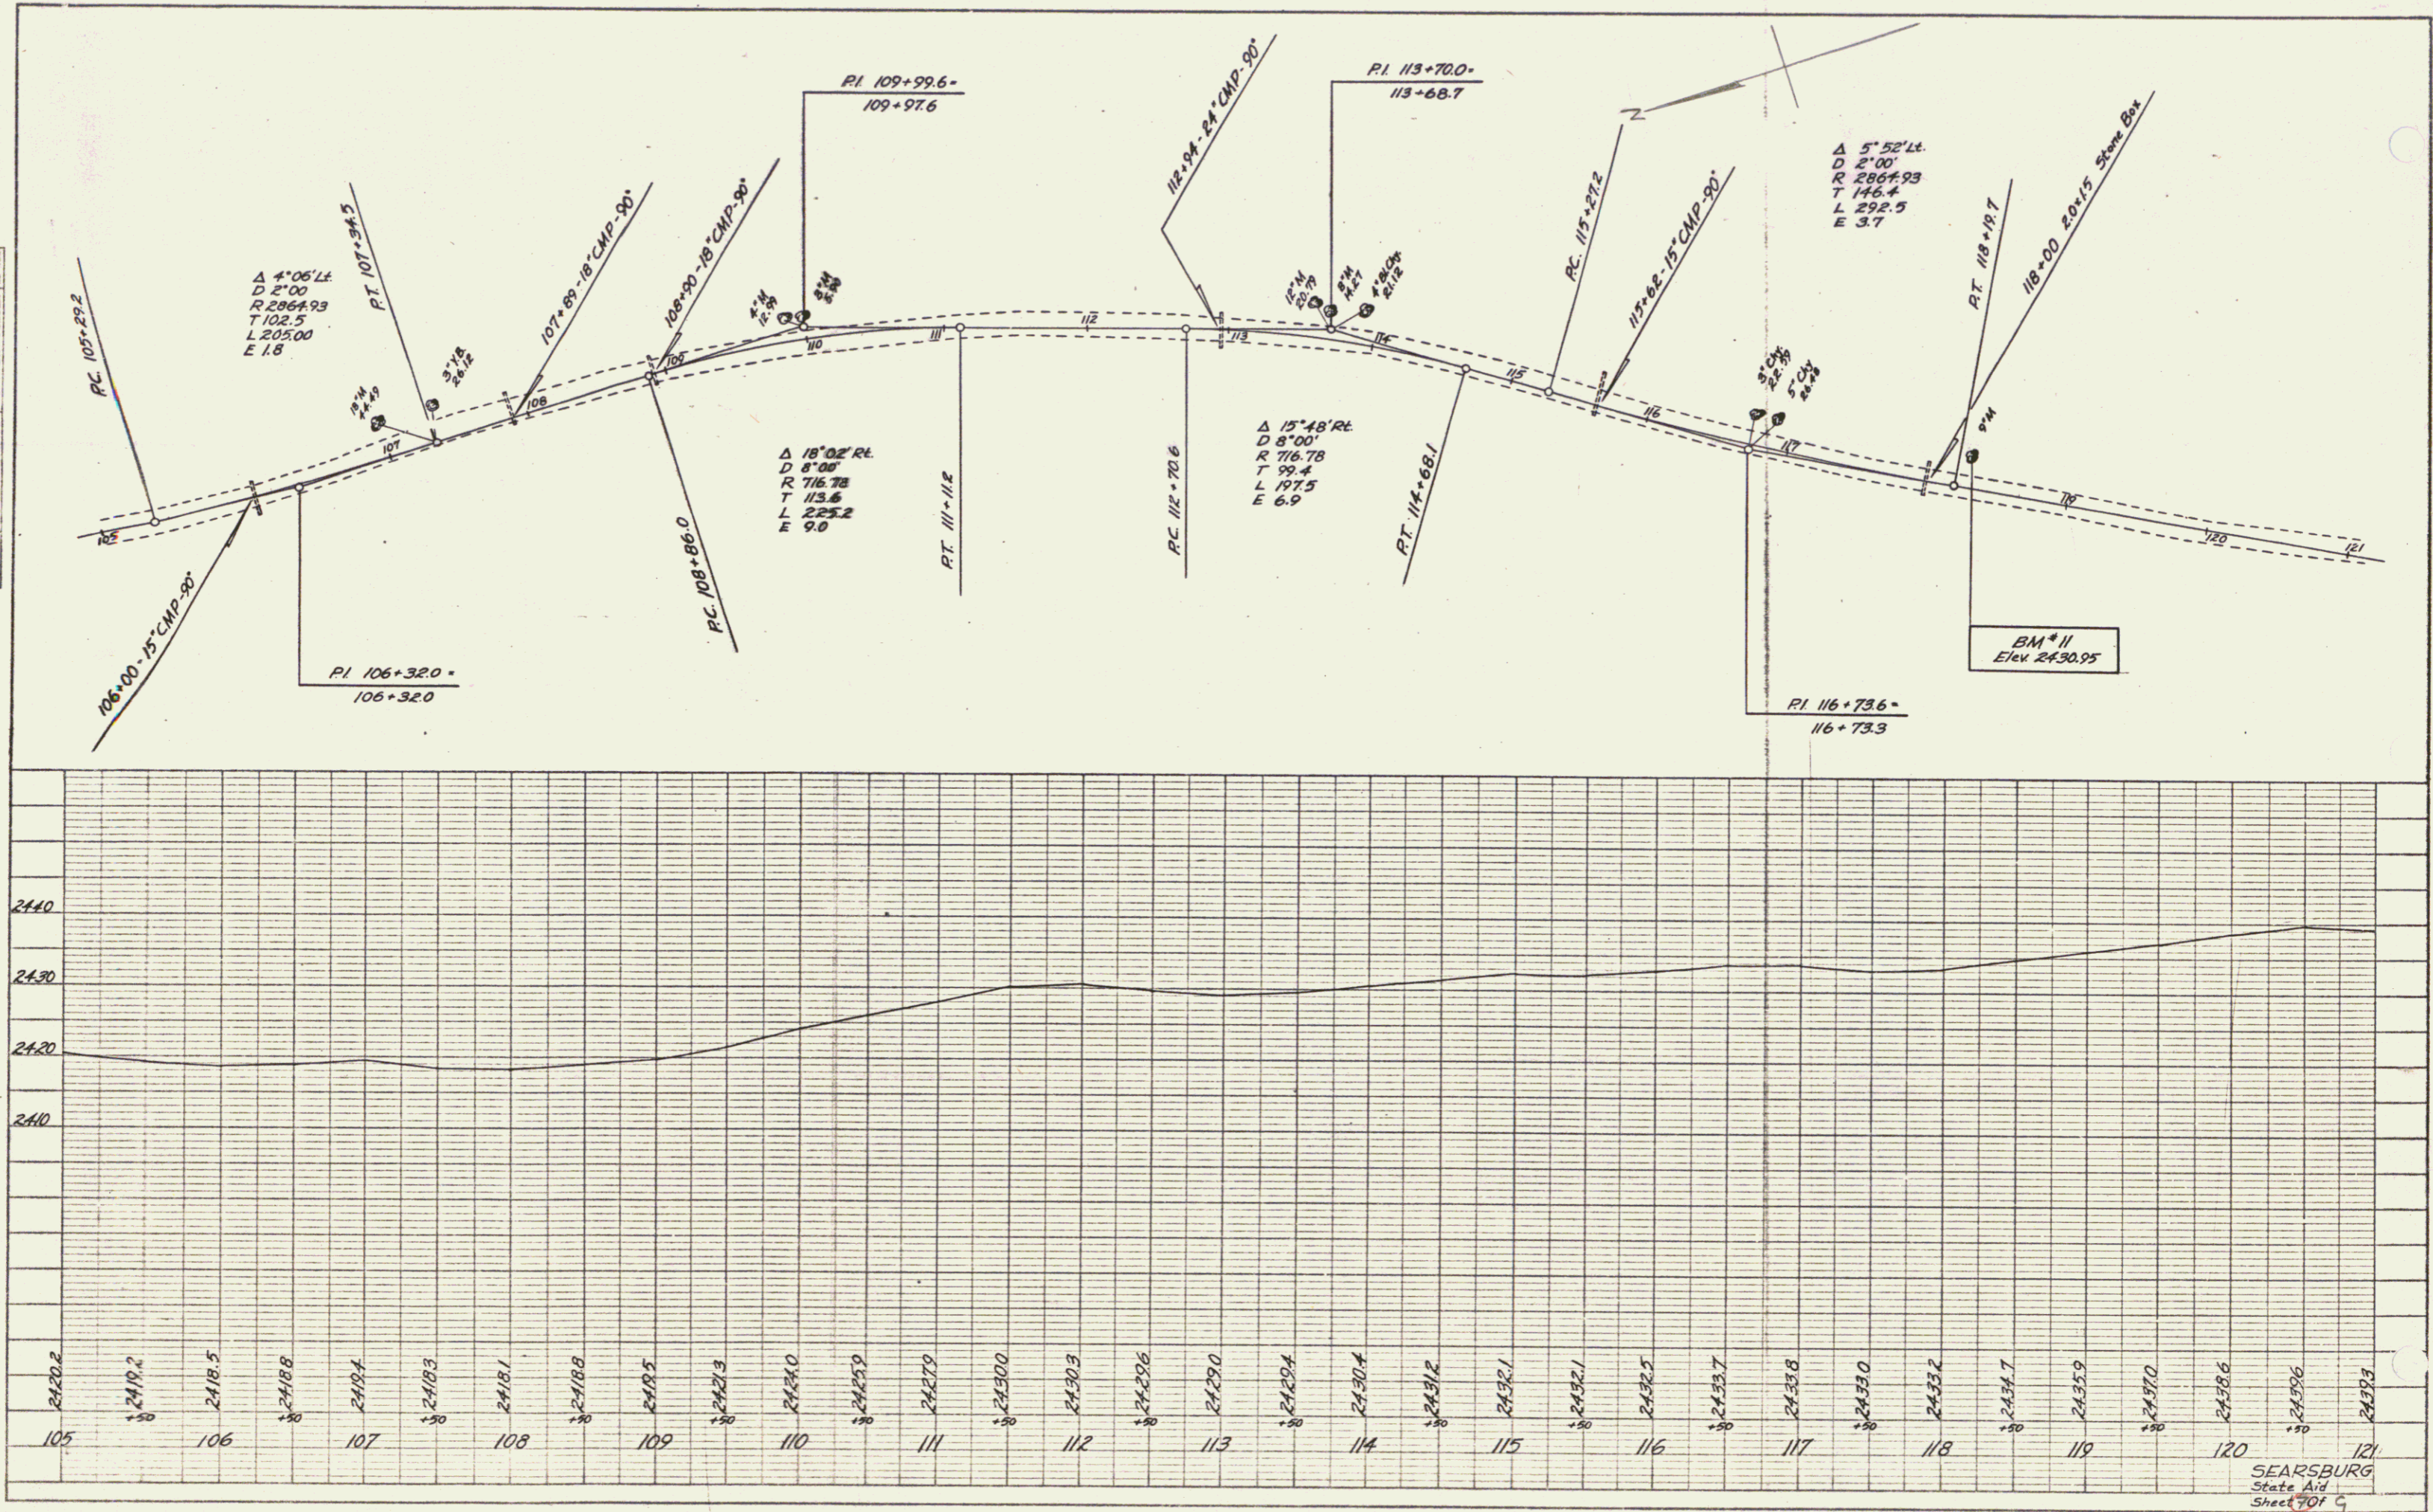


PLATE 1 - PLAN PROFILE OF P. & A. E. STANDARD
 REVELL & ESSER CO. NEW YORK
 N. E. & O. No. 248-12

SEARSBURG
 State Aid

7
 Searsburg

PLAN
 DRAWN BY
 SKETCHED BY
 CHECKED BY
 DATE
 SHEET NO. OF 9
 PROJECT NO. 1042

PROFILE
 DRAWN BY
 SKETCHED BY
 CHECKED BY
 DATE
 SHEET NO. OF 9
 PROJECT NO. 1042

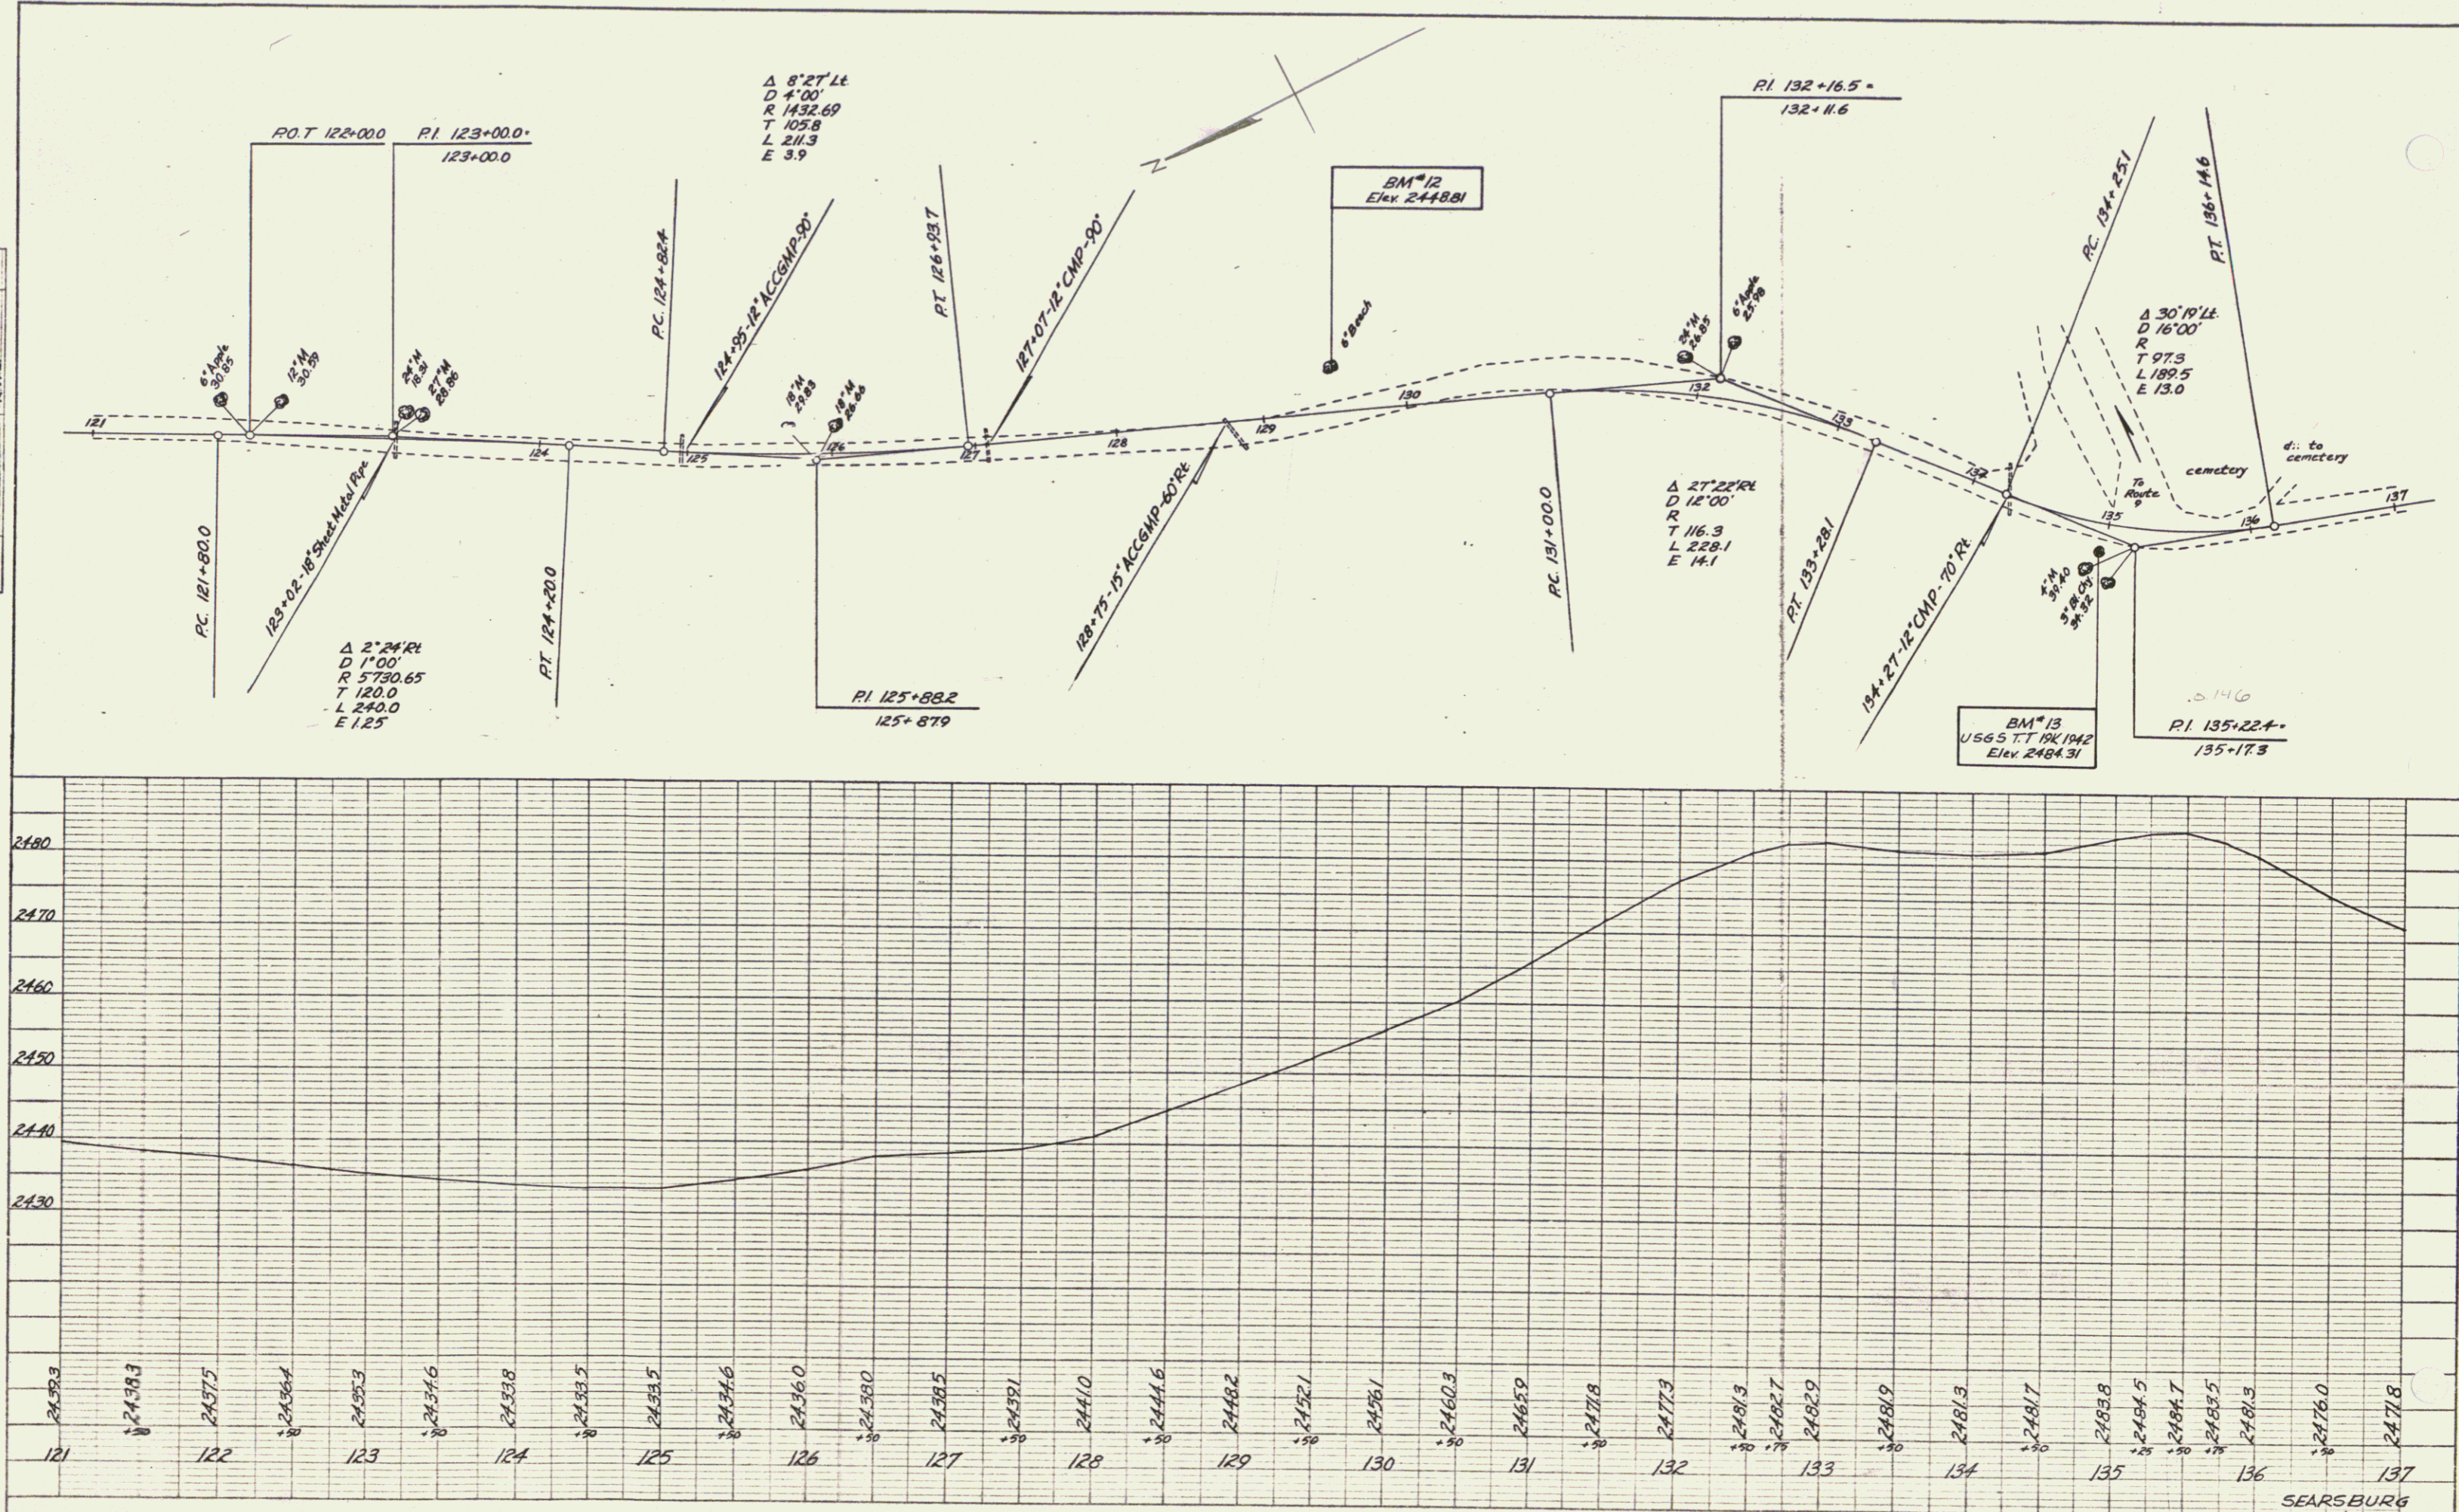



PLATE 1 - PLAN - PROFILE
 BEUTEL & ASSOC. CO., NEW YORK
 K. E. O. No. 248-C

SEARSBURG
 State Aid
 Sheet 8 of 9
 8
 Searls E


RIGHT-OF-WAY DIVISION
TOWN FILE
PERPETUAL
Town of U.S.
[To Be Returned To R.O.W. Division]

PLAN
DRAWN BY: Skaylan
CHECKED BY: R
DATE: 11/8
PROJECT: RWS

PROFILE
DRAWN BY: Skaylan
CHECKED BY: R
DATE: 11/8
PROJECT: RWS

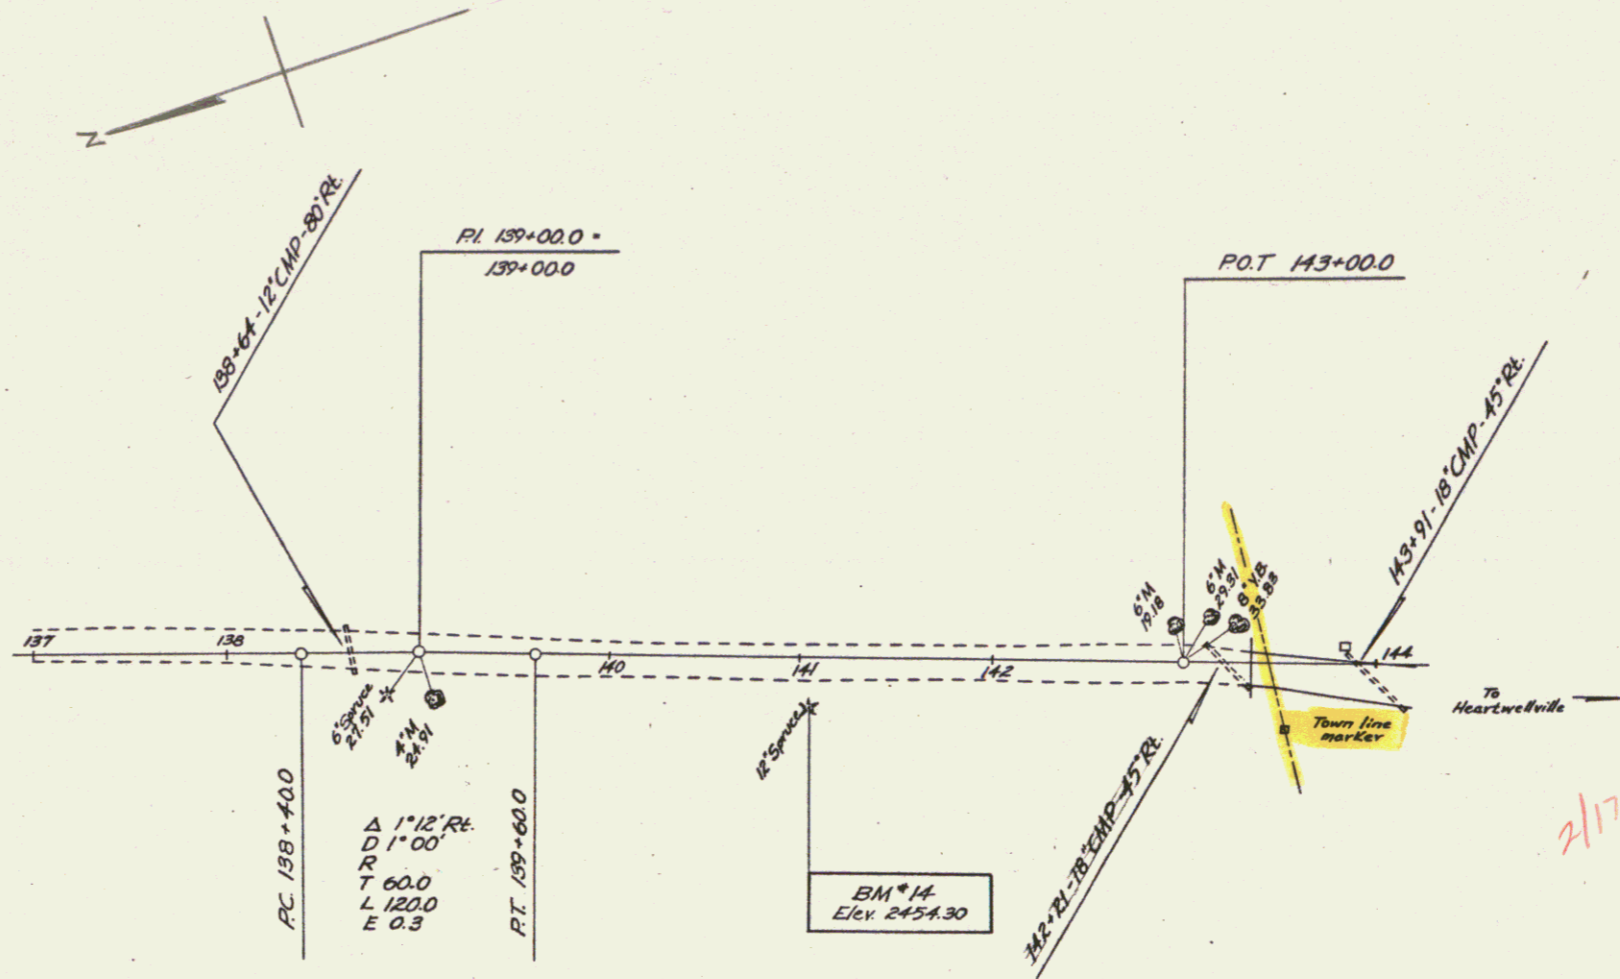

217/00
ML

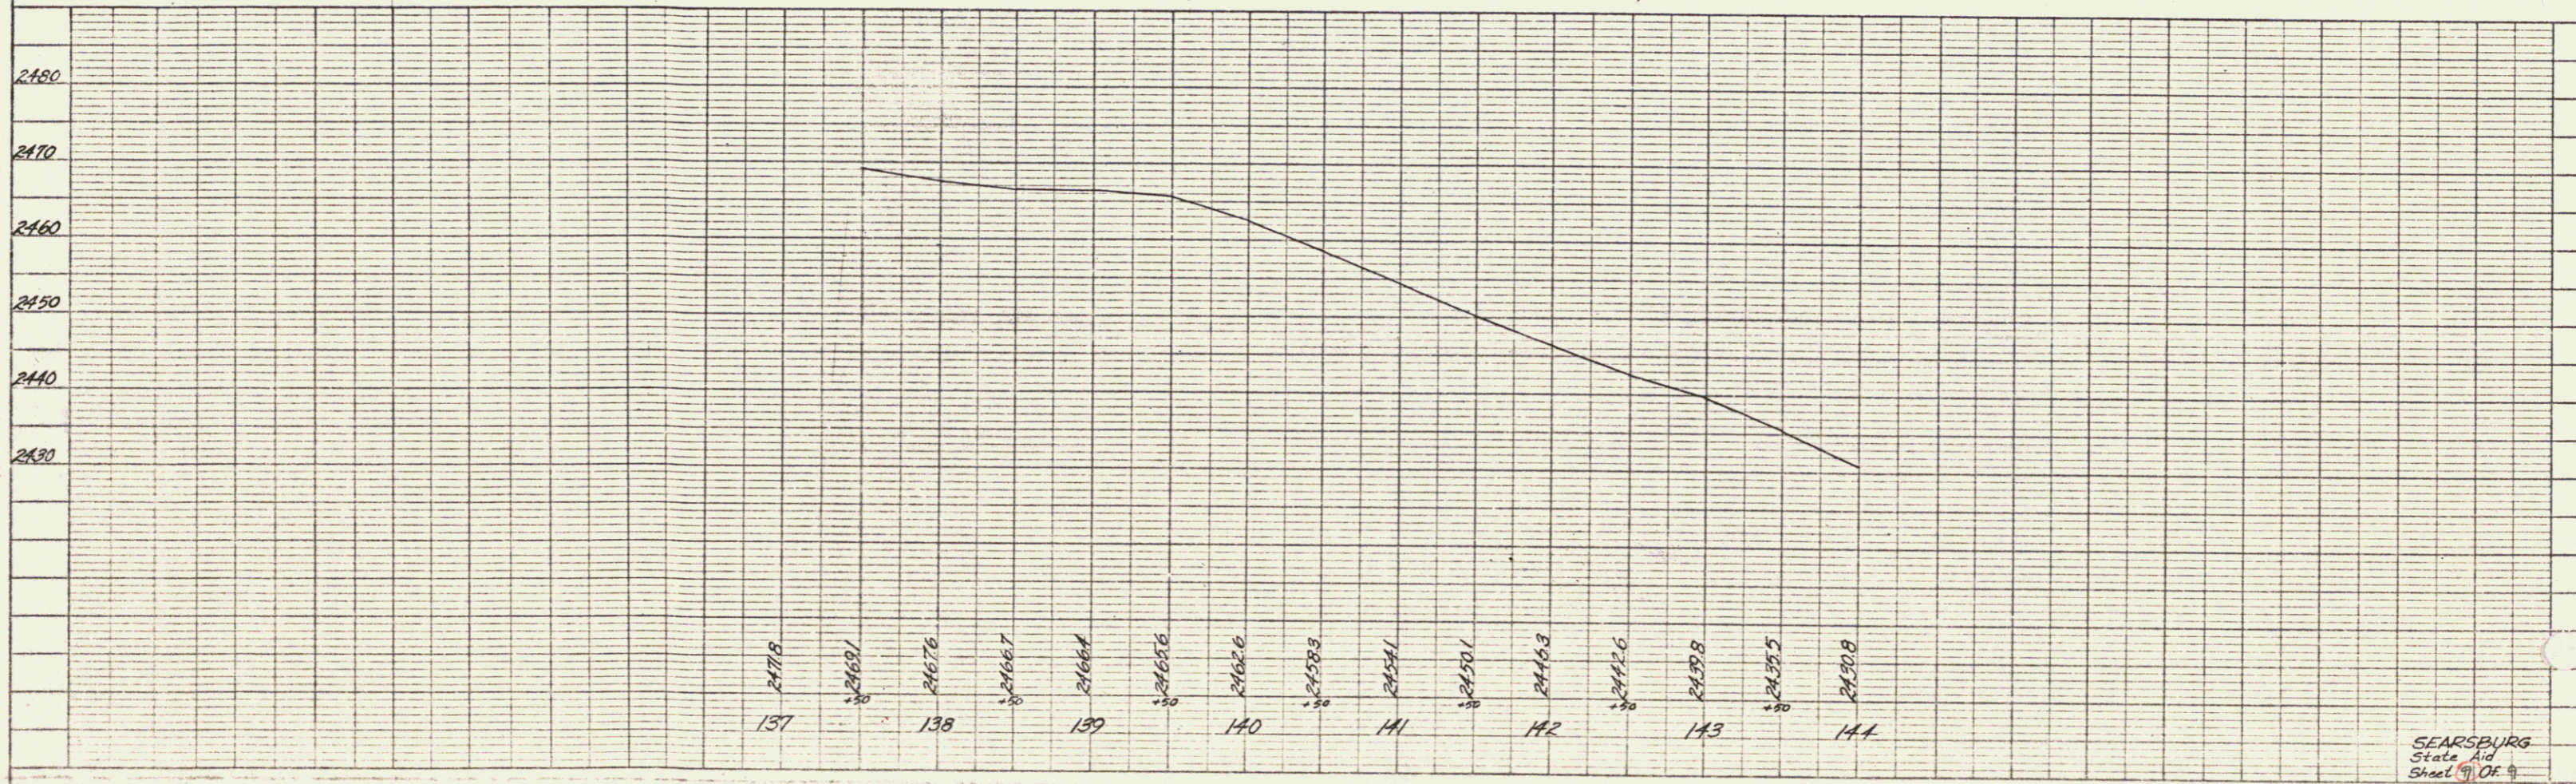

SEARSBURG
State Aid
Sheet 9 of 9