


PLAN	REVISIONS
DATE	BY
NO.	NO.

PROJECT	DESCRIPTION
NO.	NO.
DATE	DATE

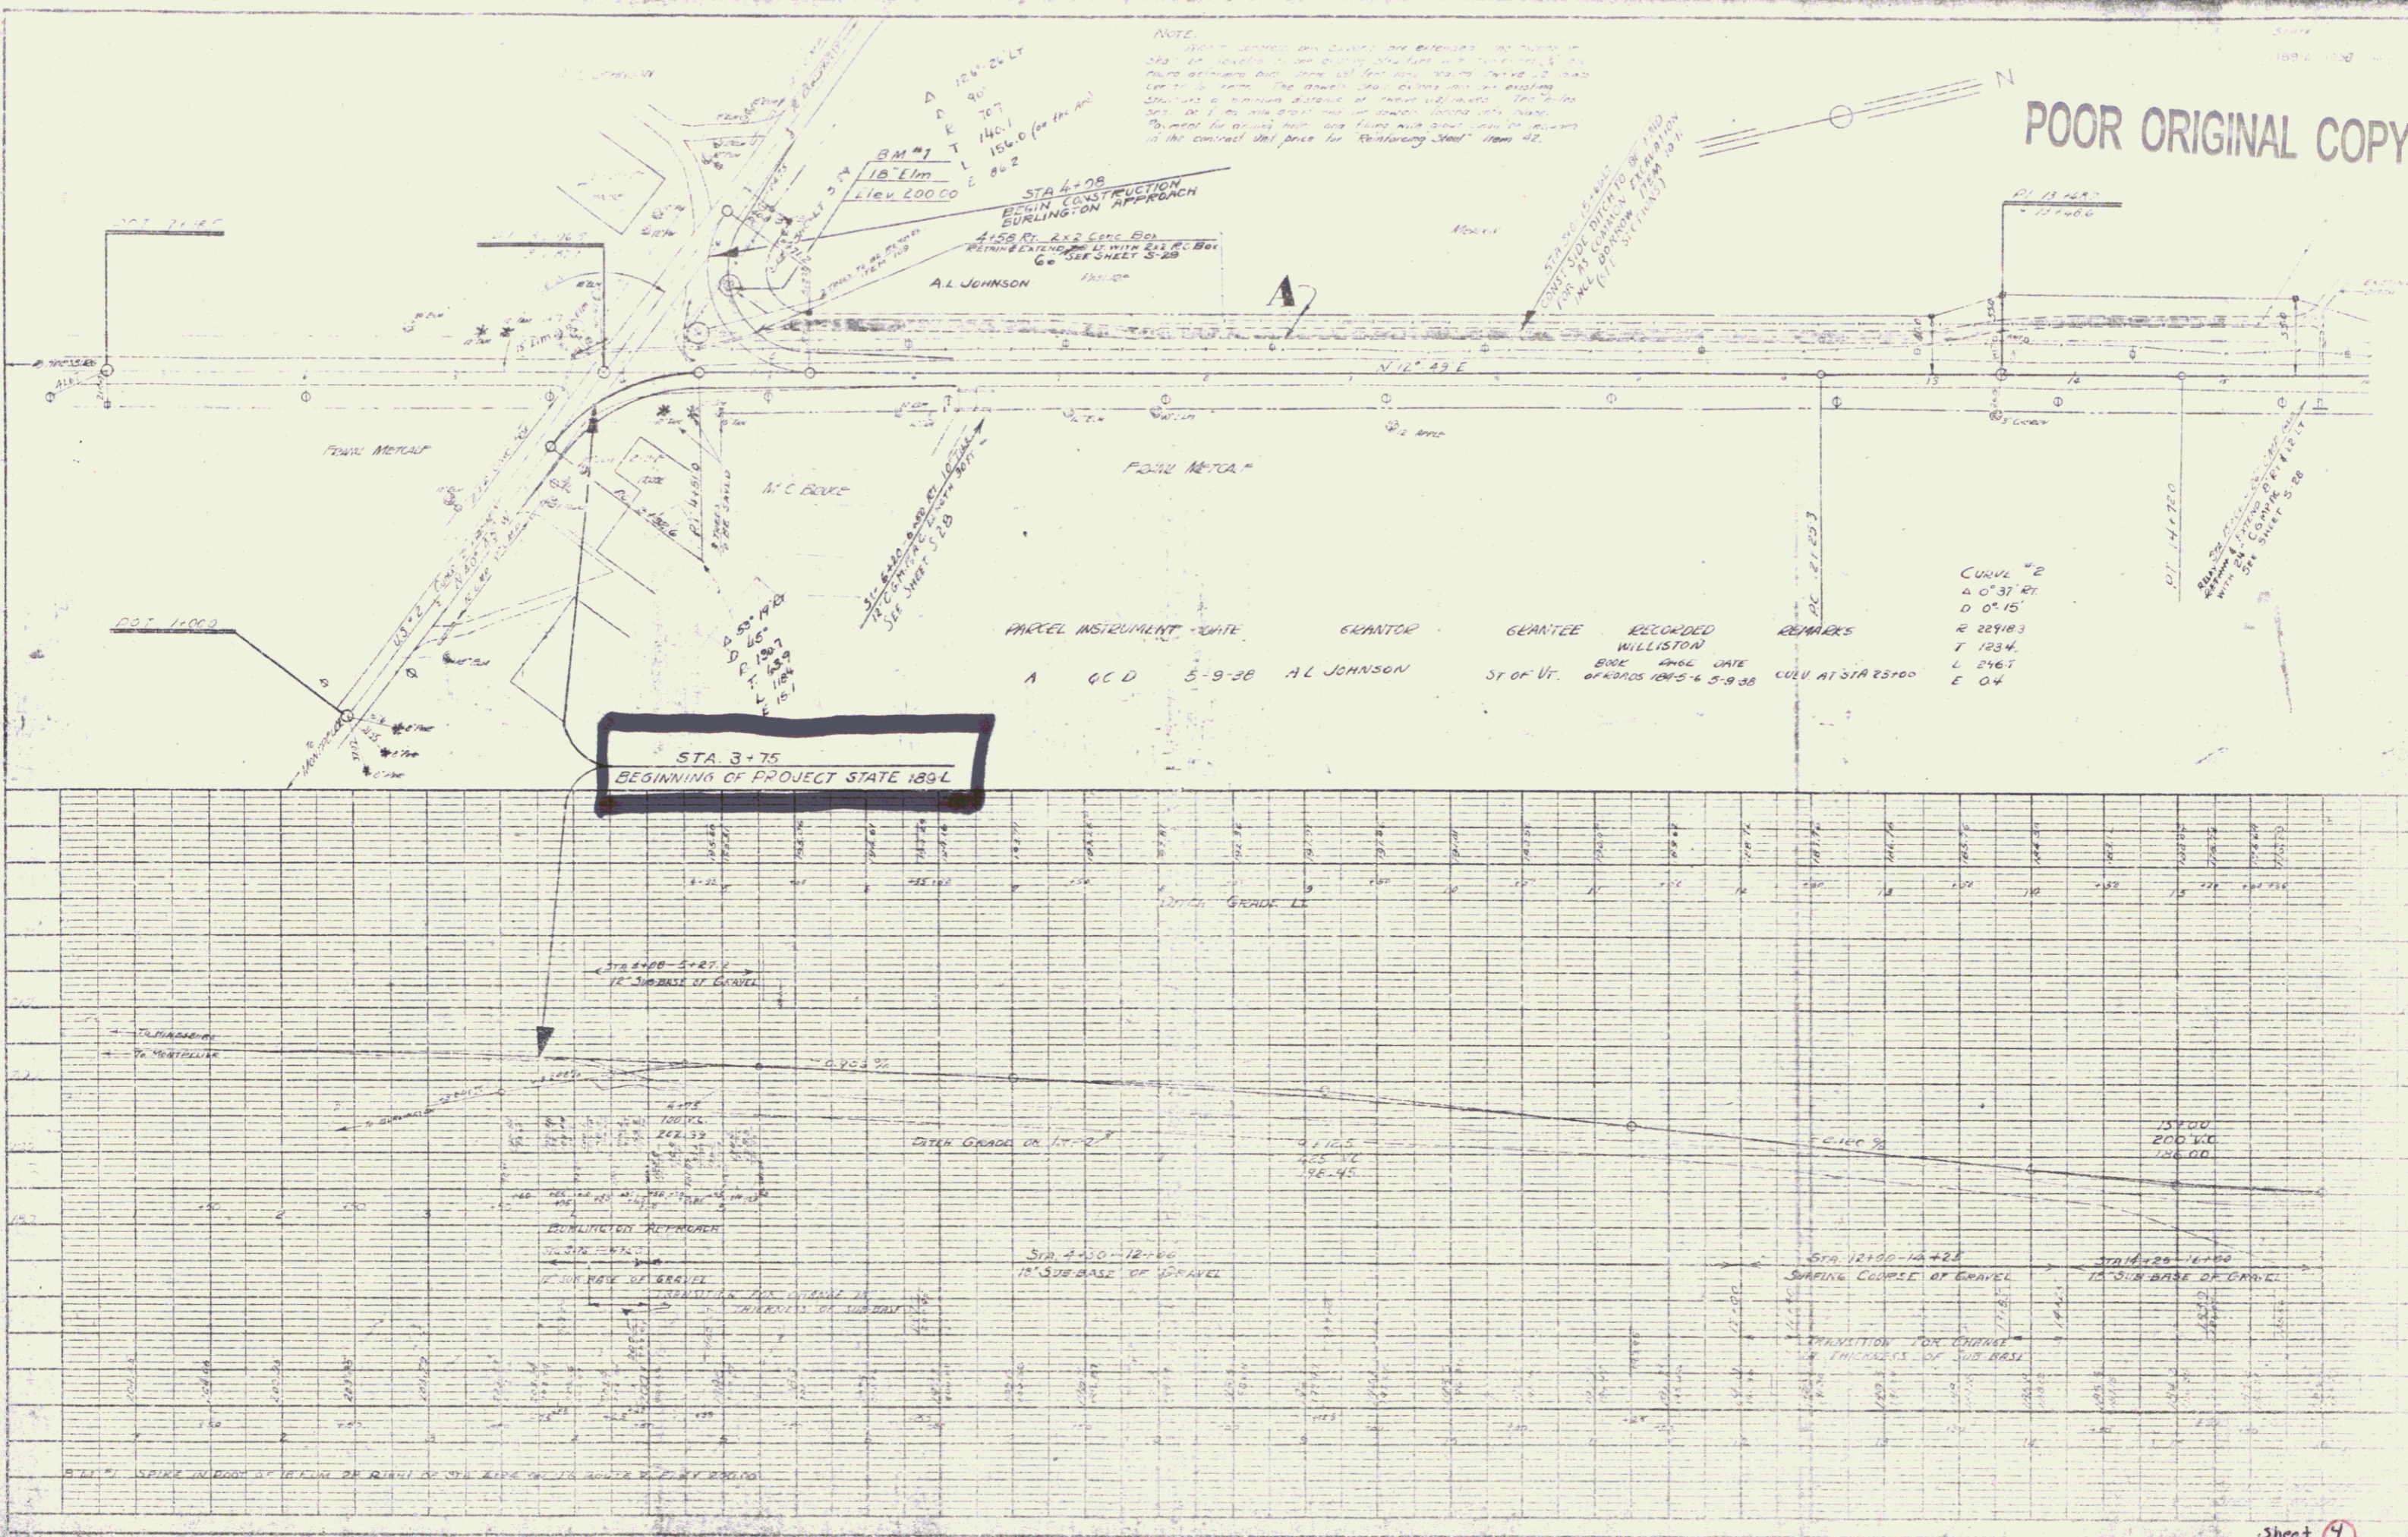

POOR ORIGINAL COPY