

PLAN
 TITLE
 DATE
 DRAWN BY
 CHECKED BY
 SCALE
 SHEET

PL. 74-05.5
 5197.1

PL. 74-05.5
 5197.1

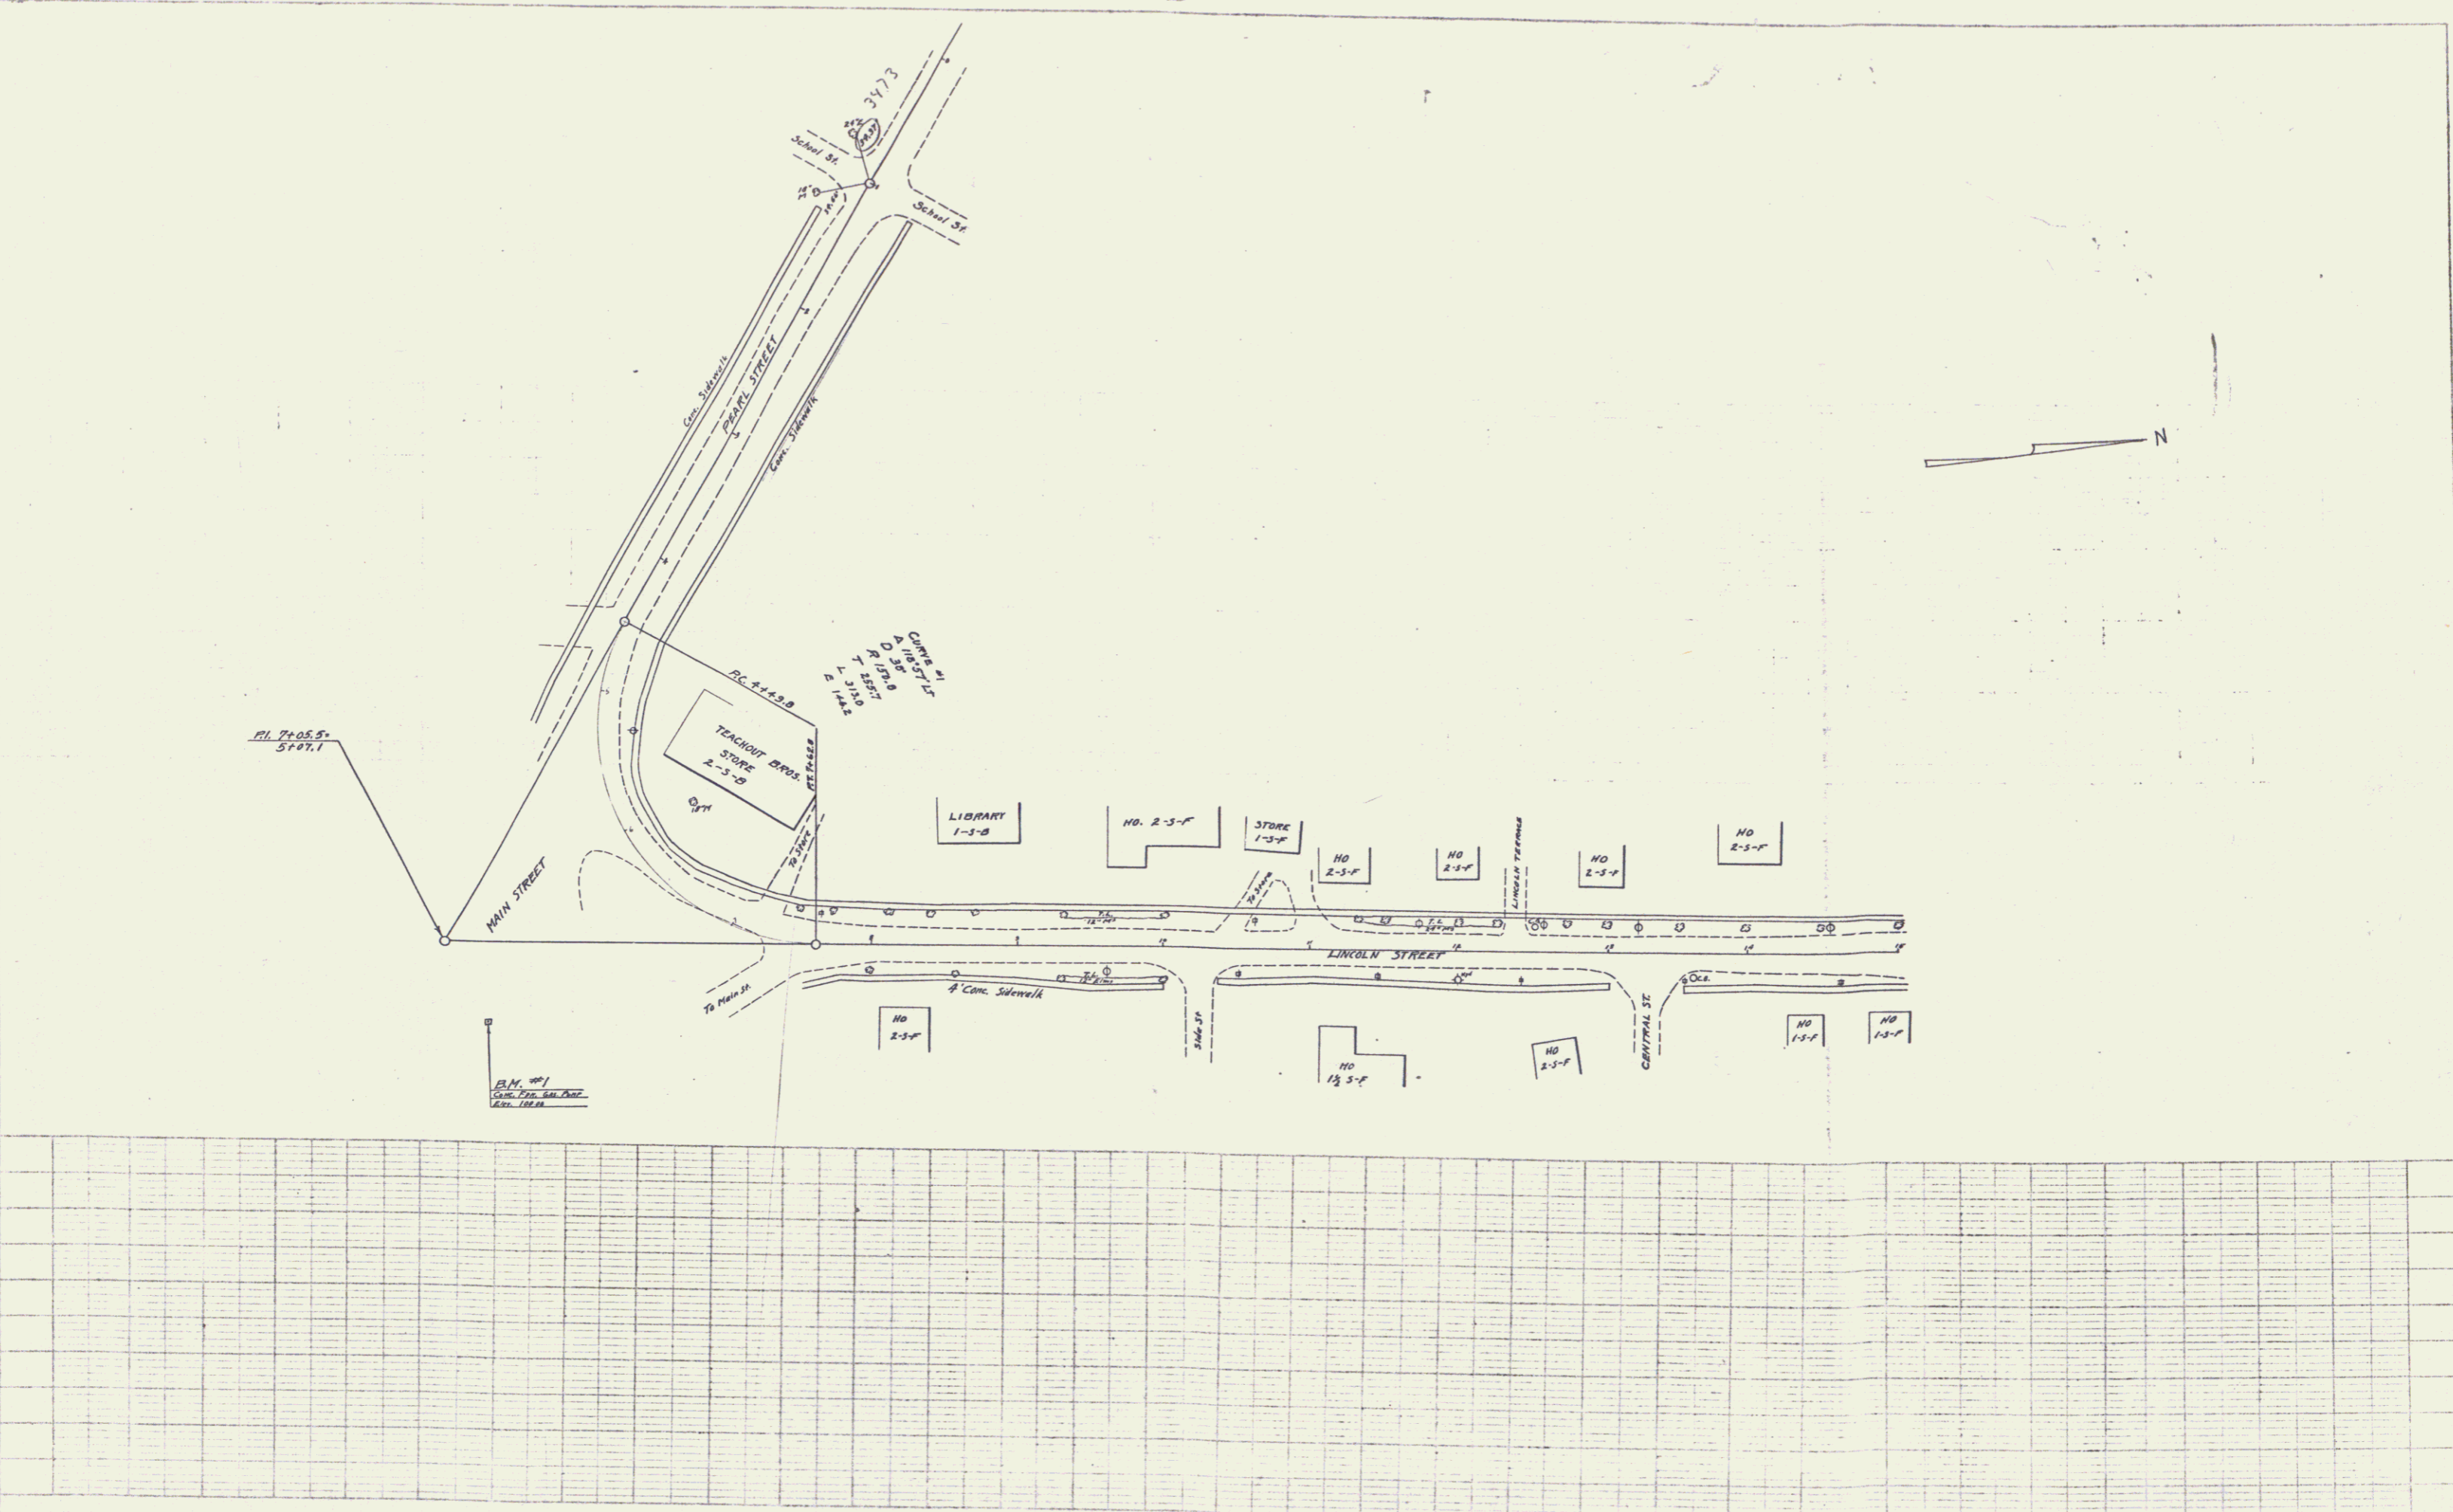


PLATE 2-PLAN FOR THE...

ESSEX COLCHESTER 165-C
 sheet 10
 4